


F.A.P. RTE.	SECTION	COUNTY	TOTAL SHEETS	SHEET NO.
310	(38-1) RS	MCDONOUGH	83	29
STA. 128+00		TO STA. 143+00		
FED. ROAD DIST. NO.		ILLINOIS FED. AID PROJECT		

T6N R2W 4th P.M. (MACOMB TWP.)
SECTION 6

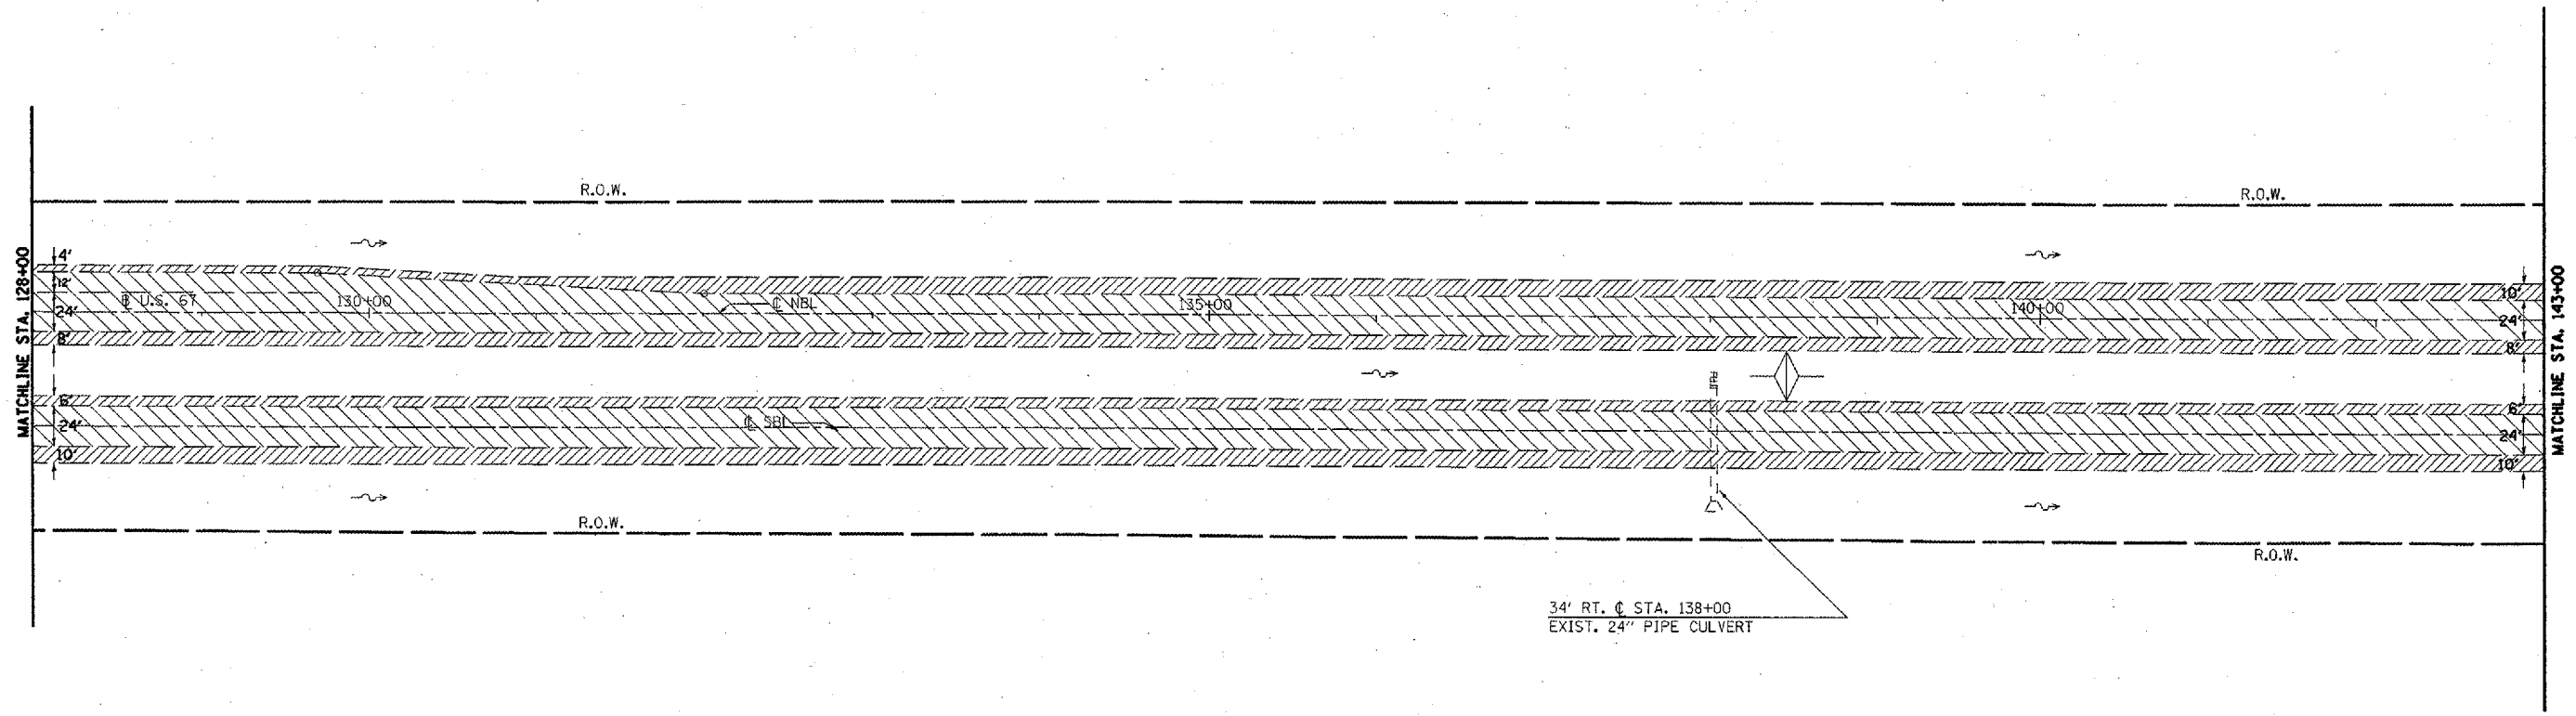

34' RT. @ STA. 138+00
EXIST. 24" PIPE CULVERT

STATE OF ILLINOIS


T6N R3W 4th P.M. (EMMET TWP.)
SECTION 1

EXISTING LEGEND

- CONCRETE REVETMENT MAT
- R.O.W. MARKER
- SUMMIT
- EXIST. DITCH CHECK
- PAVED DITCH
- EXIST. GUARDRAIL

REMOVAL LEGEND

- GUARDRAIL REMOVAL
- CULVERT REMOVAL
- BUTT JOINT
- SHOULDER MILLING
- MEDIAN MILLING
- PAVEMENT MILLING
- END SECTION REMOVAL
- PAVED DITCH REMOVAL

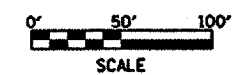

REVISIONS	
NAME	DATE

ILLINOIS DEPARTMENT OF TRANSPORTATION
**EXISTING & REMOVAL
PLAN SHEET**
STA. 128+00 TO 143+00
SCALE: VERT. 1" = 50'
HORIZ. 1" = 100'
DATE ##DATE##
DRAWN BY CADD
CHECKED BY