


| F.A.P. RTE. | SECTION | COUNTY | TOTAL SHEETS | SHEET NO. |
|----------------------------|-----------|-----------|---------------------------|-----------|
| 310 | C38-1) RS | MCDONOUGH | 83 | 32 |
| STA. 173+00 TO STA. 188+00 | | | ILLINOIS FED. AID PROJECT | |

T6N R2W 4th P.M. (MACOMB TWP.)
SECTION 6

T6N R2W 4th P.M. (MACOMB TWP.)
SECTION 7

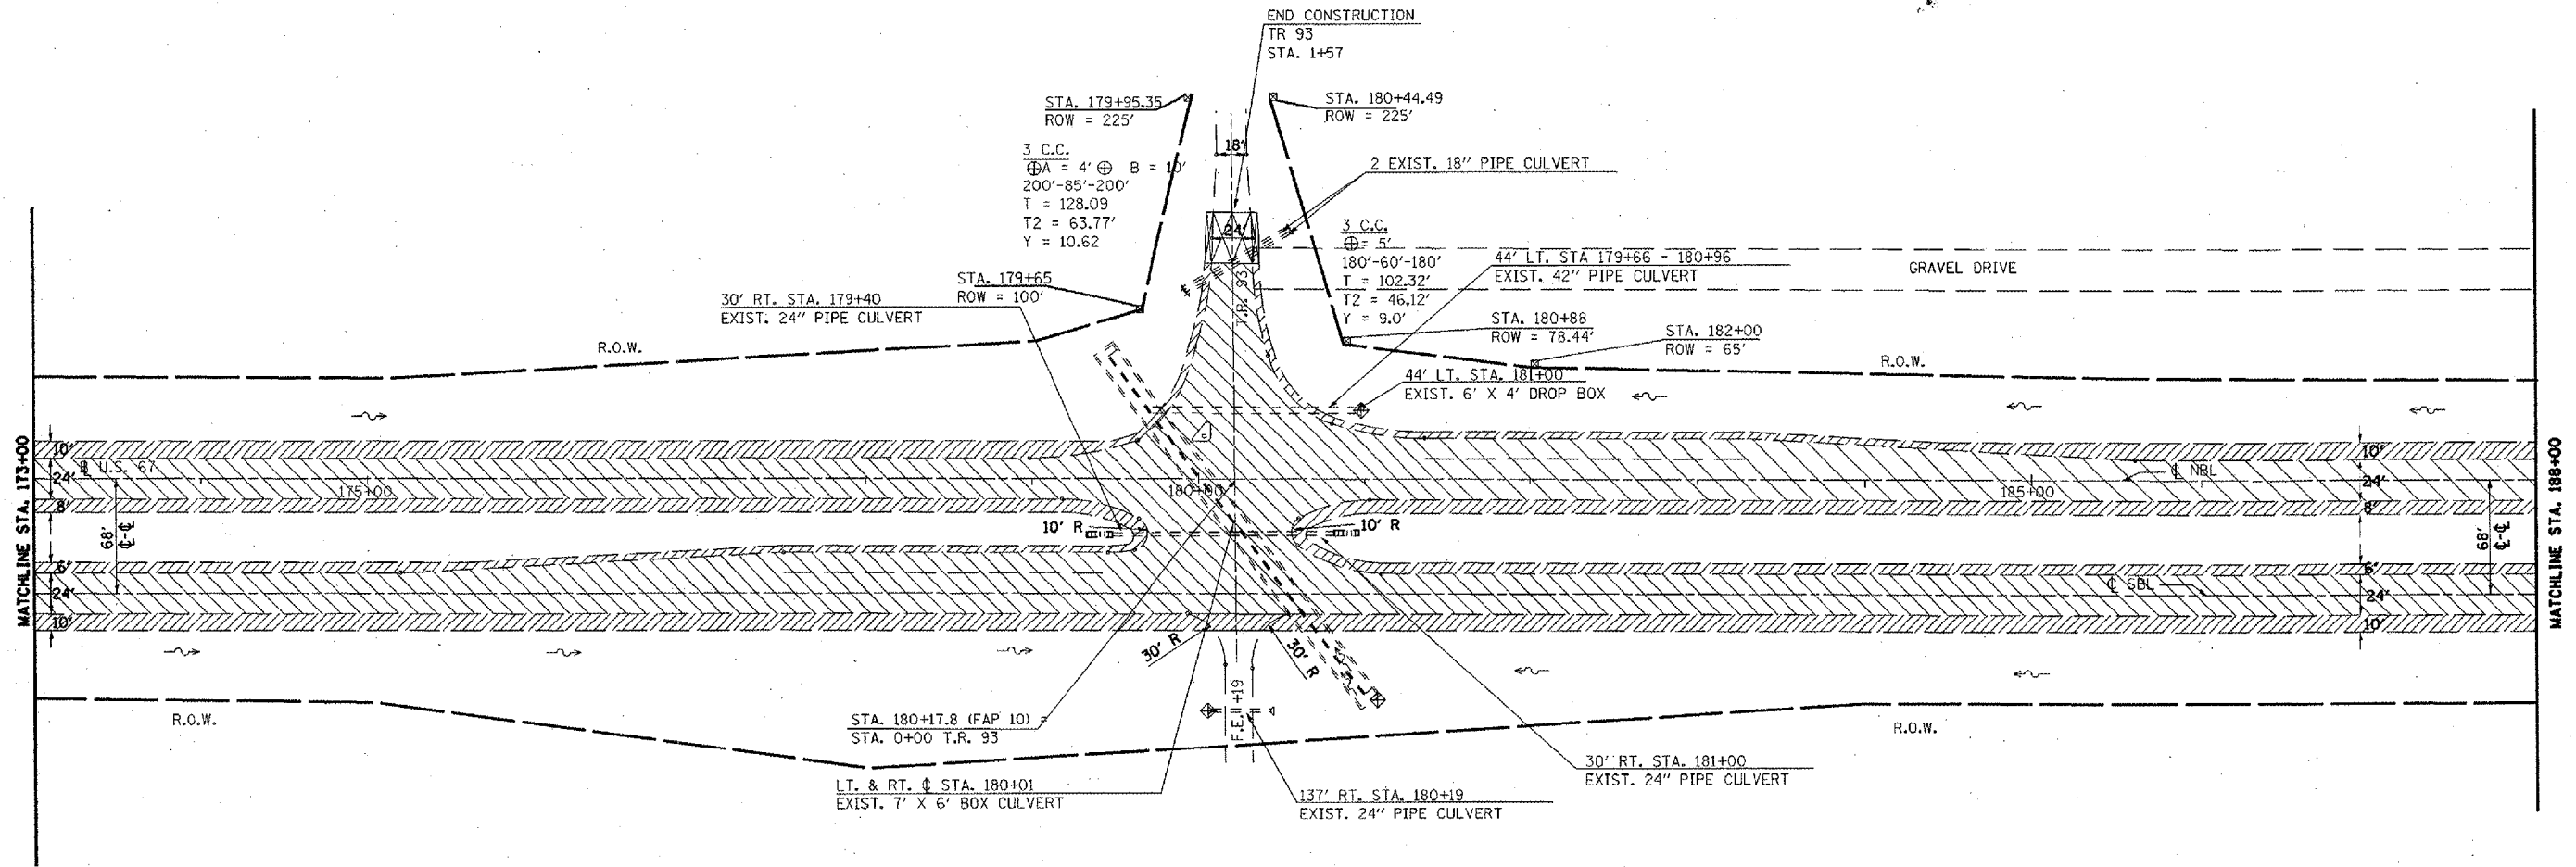

T6N R3W 4th P.M. (EMMET TWP.)
SECTION 1


T6N R3W 4th P.M. (EMMET TWP.)
SECTION 12

EXISTING LEGEND

- CONCRETE REVETMENT MAT
- R.O.W. MARKER
- SUMMIT
- EXIST. DITCH CHECK
- PAVED DITCH
- EXIST. GUARDRAIL

REMOVAL LEGEND

- GUARDRAIL REMOVAL
- CULVERT REMOVAL
- BUTT JOINT
- SHOULDER MILLING
- MEDIAN MILLING
- PAVEMENT MILLING
- END SECTION REMOVAL
- PAVED DITCH REMOVAL

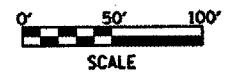

| REVISIONS | |
|-----------|------|
| NAME | DATE |
| | |
| | |
| | |
| | |
| | |
| | |
| | |
| | |
| | |
| | |

ILLINOIS DEPARTMENT OF TRANSPORTATION
**EXISTING & REMOVAL
 PLAN SHEET**
 STA. 173+00 TO 188+00
 SCALE: VERT. 1" = 50'
 HORIZ. 1" = 100'
 DATE **DATE**
 DRAWN BY CADD
 CHECKED BY