


F.A.P. RTE.	SECTION	COUNTY	TOTAL SHEETS	SHEET NO.
310	038-D RS	MCDONOUGH	83	33
STA. 188+00		TO STA. 203+00		
FED. ROAD DIST. NO.	ILLINOIS	FED. AID PROJECT		

T6N R2W 4th P.M. (MACOMB TWP.)
SECTION 7

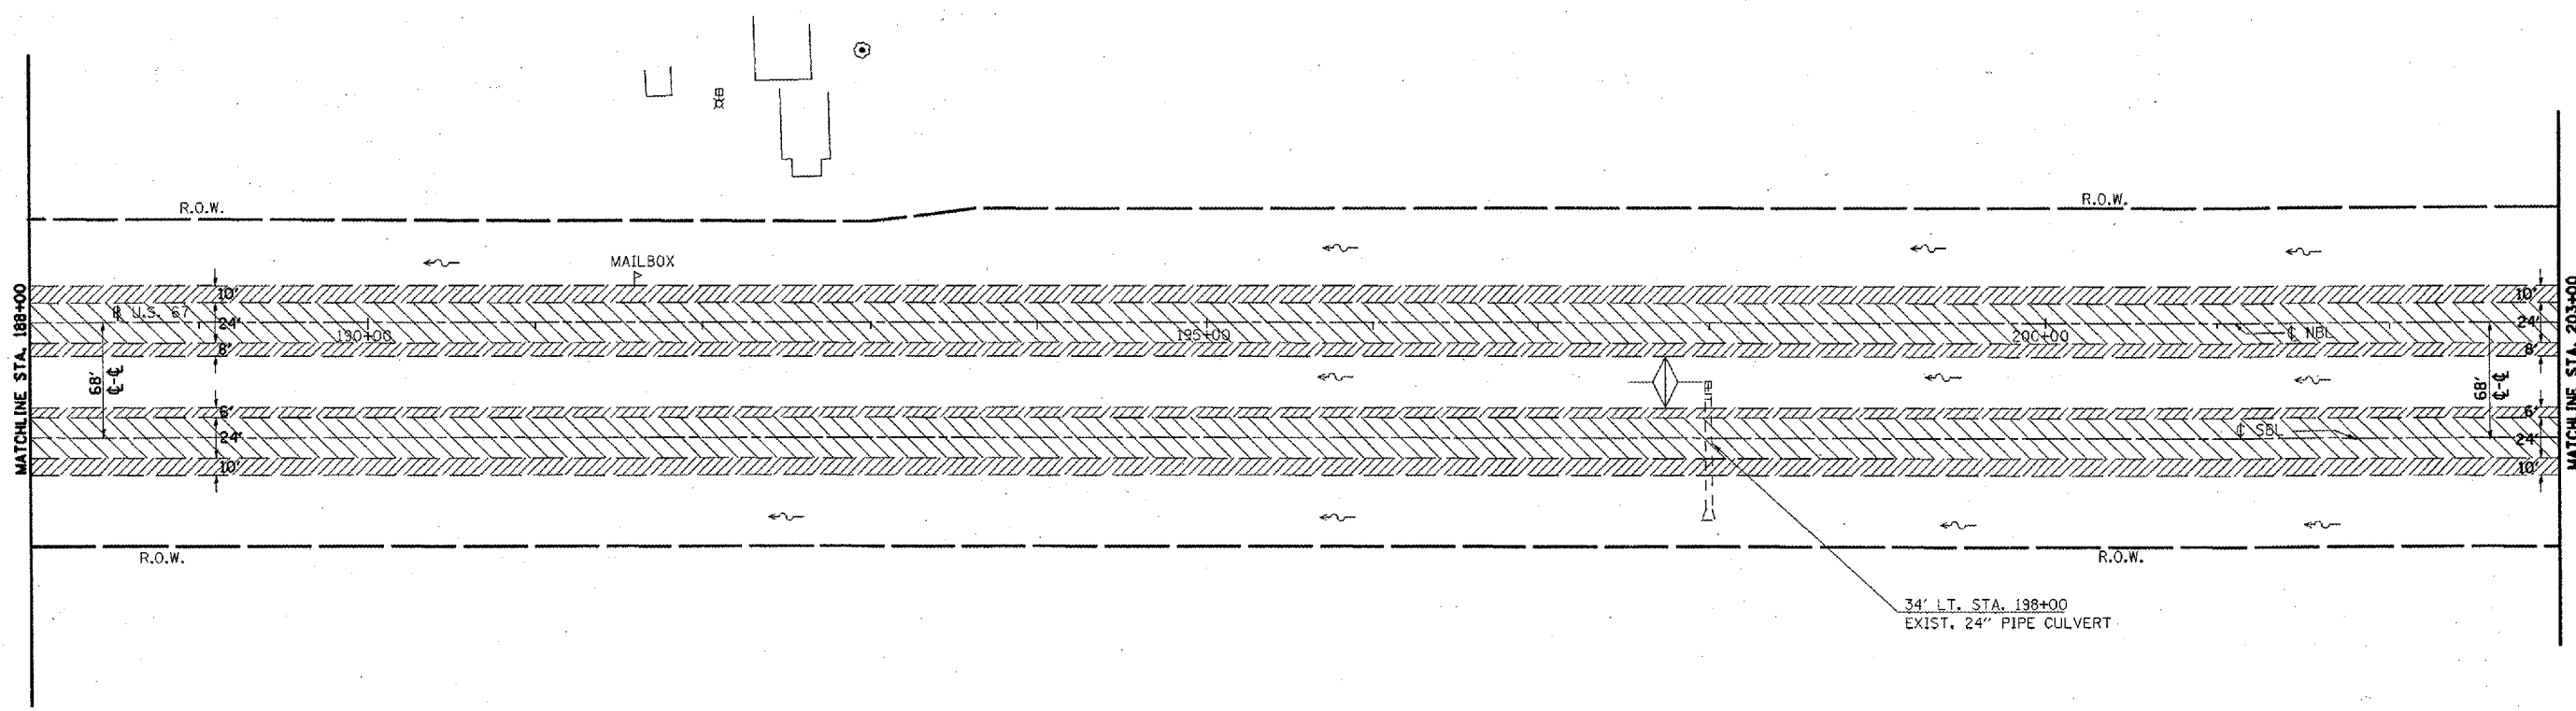

T6N R3W 4th P.M. (EMMET TWP.)
SECTION 12

- | EXISTING LEGEND | | REMOVAL LEGEND | |
|-----------------|------------------------|----------------|---------------------|
| | CONCRETE REVETMENT MAT | | GUARDRAIL REMOVAL |
| | R.O.W. MARKER | | CULVERT REMOVAL |
| | SUMMIT | | BUTT JOINT |
| | EXIST. DITCH CHECK | | SHOULDER MILLING |
| | PAVED DITCH | | MEDIAN MILLING |
| | EXIST. GUARDRAIL | | PAVEMENT MILLING |
| | | | END SECTION REMOVAL |
| | | | PAVED DITCH REMOVAL |



REVISIONS		ILLINOIS DEPARTMENT OF TRANSPORTATION EXISTING & REMOVAL PLAN SHEET STA. 188+00 TO 203+00
NAME	DATE	
		SCALE: VERT. 1" = 50' HORIZ. 1" = 100' DATE: **DATE**
DRAWN BY CADD		CHECKED BY