


F.A.P. RTE.	SECTION	COUNTY	TOTAL SHEETS	SHEET NO.
310	038-D RS	MCDONOUGH	83	47
STA. 188+00		TO STA. 203+00		
FED. ROAD DIST. NO.		ILLINOIS FED. AID PROJECT		

T6N R2W 4th P.M. (MACOMB TWP.)
SECTION 7

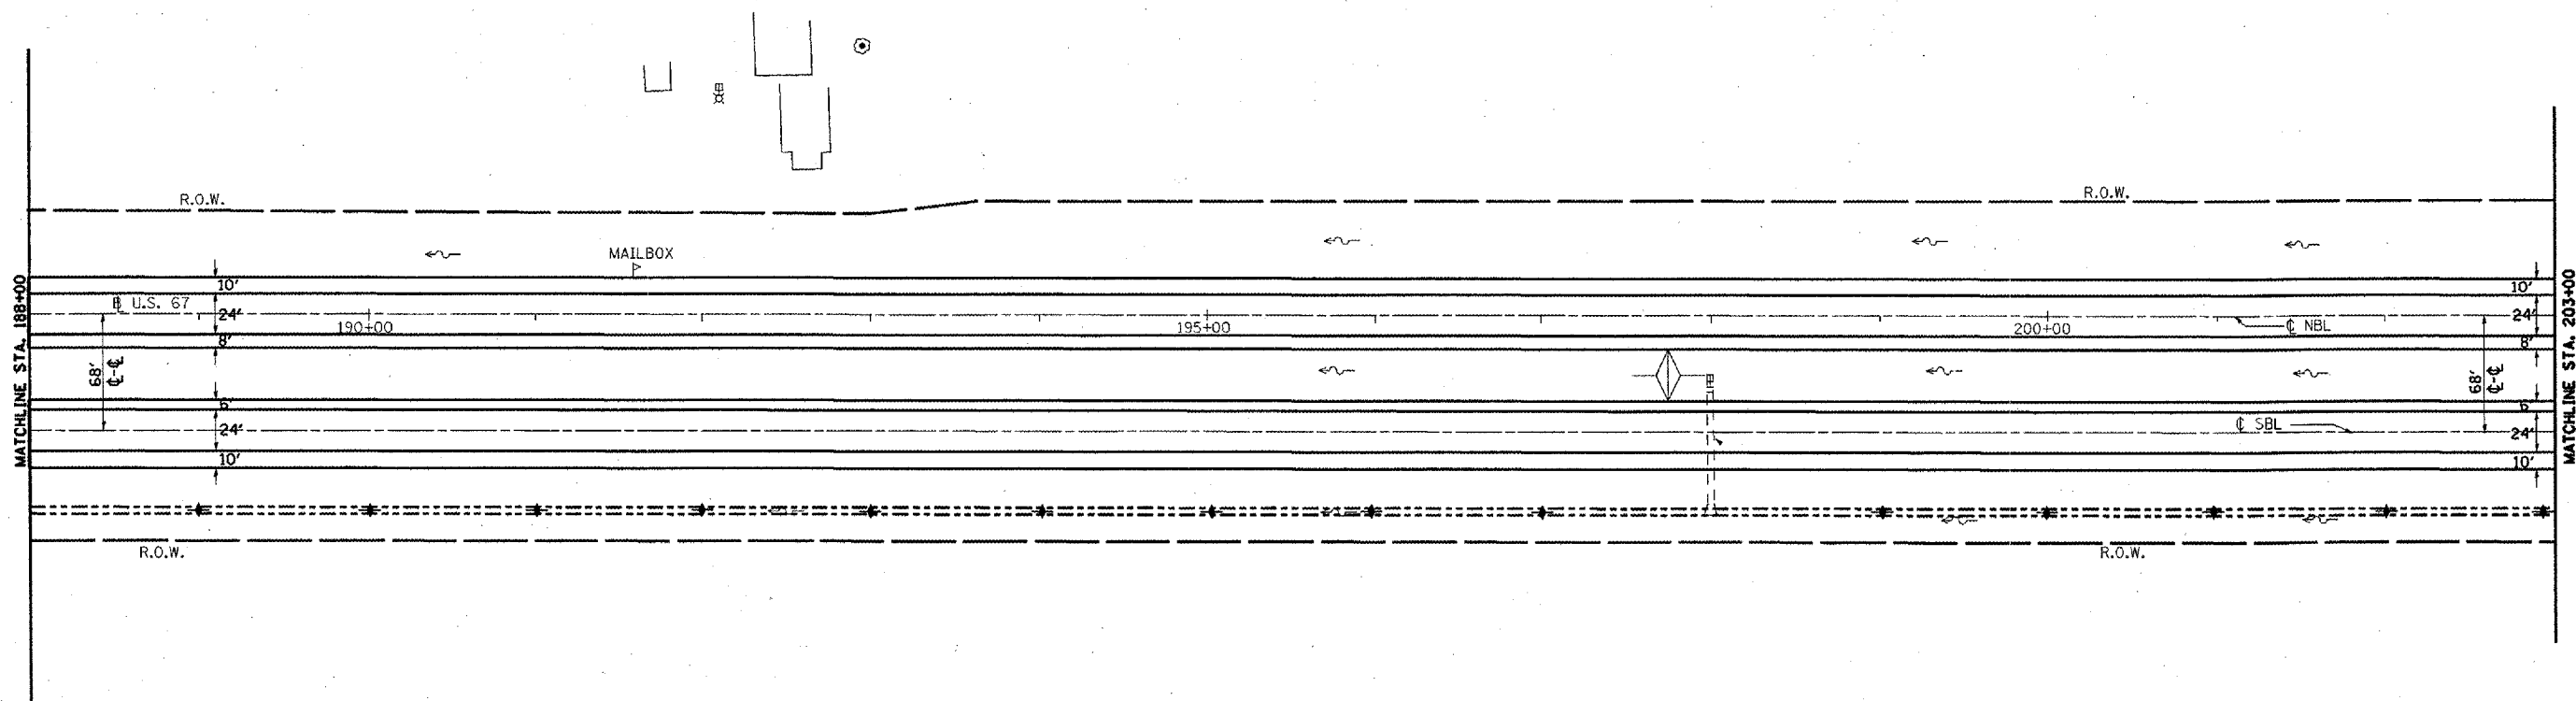


T6N R3W 4th P.M. (EMMET TWP.)
SECTION 12

EXISTING LEGEND

- CONCRETE REVETMENT MAT
- R.O.W. MARKER
- SUMMIT
- EXIST. DITCH CHECK
- PAVED DITCH
- EXIST. GUARDRAIL

PROPOSED LEGEND

- GUARDRAIL
- DITCH CHECK
- END SECTION REPLACEMENT
- PIPE CULVERT REPLACEMENT
- DITCH GRADING
- INLET PROTECTION
- RIPRAP A-5
- AGGREGATE DITCH

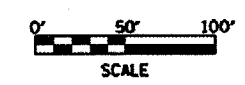

REVISIONS	
NAME	DATE

ILLINOIS DEPARTMENT OF TRANSPORTATION
PROPOSED PLAN SHEET
 STA. 188+00 TO 203+00
 SCALE: VERT. 1" = 50'
 HORIZ. 1" = 50'
 DATE ##DATE##
 DRAWN BY CADD
 CHECKED BY