


F.A.P. RTE.	SECTION	COUNTY	TOTAL SHEETS	SHEET NO.
310	38-D RS	MCCONOUGH	83	48
STA. 203+00 TO STA. 218+00				
FED. ROAD DIST. NO.	ILLINOIS	FED. AID PROJECT		

T6N R2W 4th P.M. (MACOMB TWP.)
SECTION 7

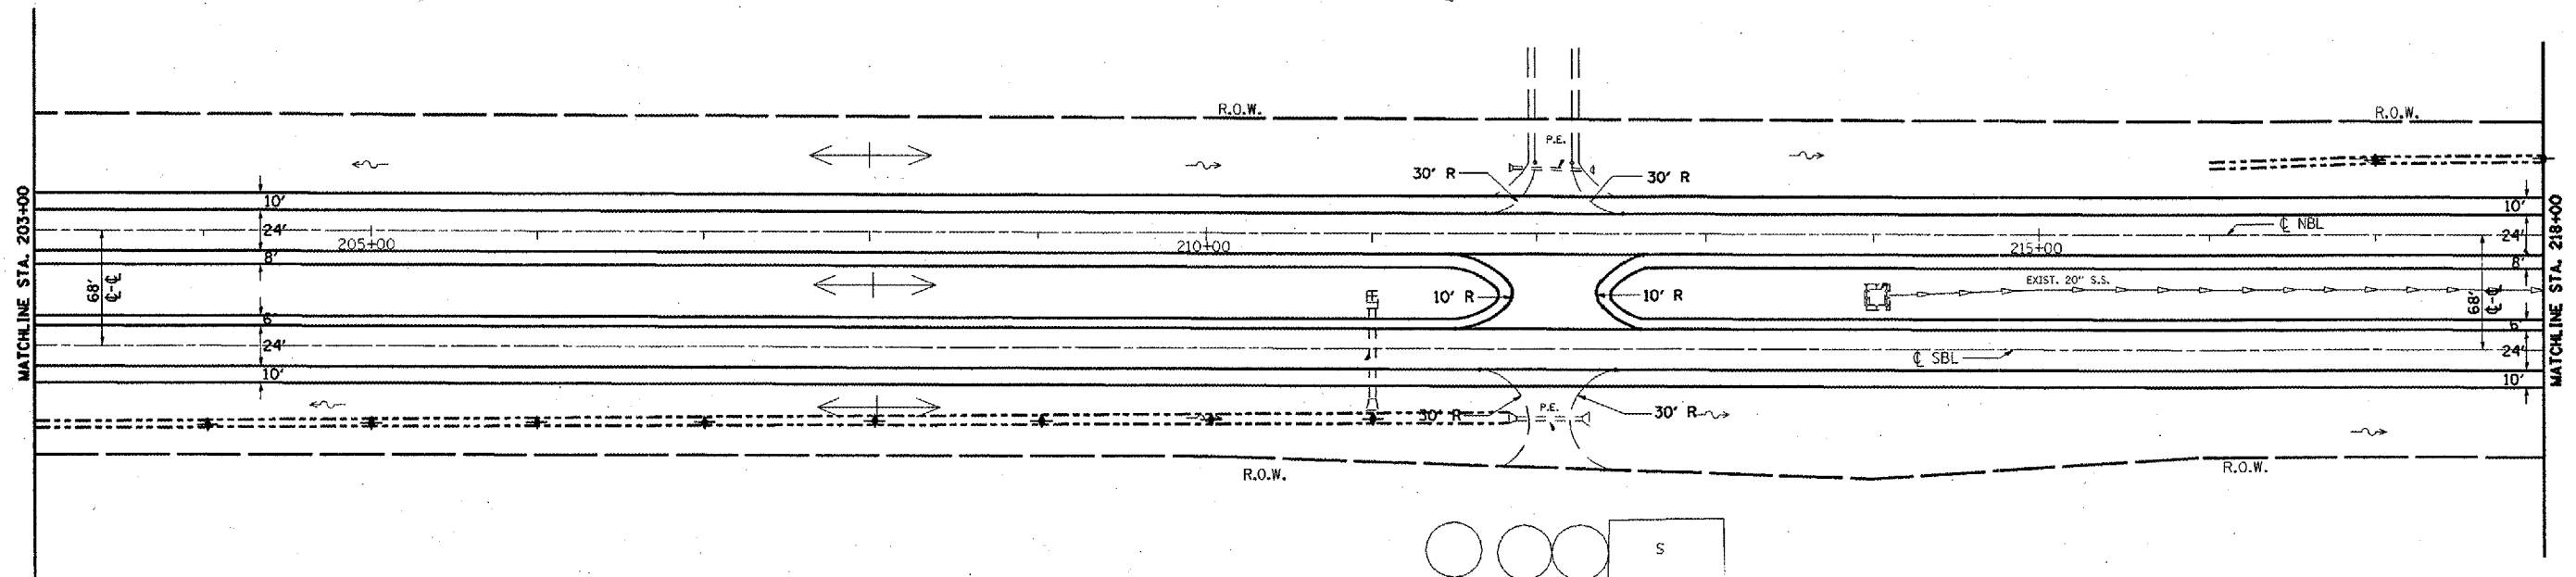

T6N R3W 4th P.M. (EMMET TWP.)
SECTION 12


EXISTING LEGEND

- CONCRETE REVETMENT MAT
- R.O.W. MARKER
- SUMMIT
- EXIST. DITCH CHECK
- PAVED DITCH
- EXIST. GUARDRAIL

PROPOSED LEGEND

- GUARDRAIL
- DITCH CHECK
- END SECTION REPLACEMENT
- PIPE CULVERT REPLACEMENT
- DITCH GRADING
- INLET PROTECTION
- RIPRAP A-5
- AGGREGATE DITCH

NOTE: MEDIAN CROSSOVER PAVEMENT TO BE TREATED THE SAME AS THE SHOULDER PAVEMENT.

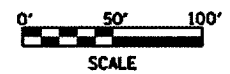

REVISIONS	
NAME	DATE

ILLINOIS DEPARTMENT OF TRANSPORTATION
PROPOSED PLAN SHEET
STA. 203+00 TO 218+00

SCALE: VERT. 1" = 50'
HORIZ. 1" = 50'
DATE **DATE**

DRAWN BY CADD
CHECKED BY