


F.A.P. RTE.	SECTION	COUNTY	TOTAL SHEETS	SHEET NO.
310	138-D RS	MCDONOUGH	83	64
STA. 233+00		TO STA. 248+00		
FED. ROAD DIST. NO.		ILLINOIS FED. AID PROJECT		



T6N R2W 4th P.M. (MACOMB TWP.)  
SECTION 18

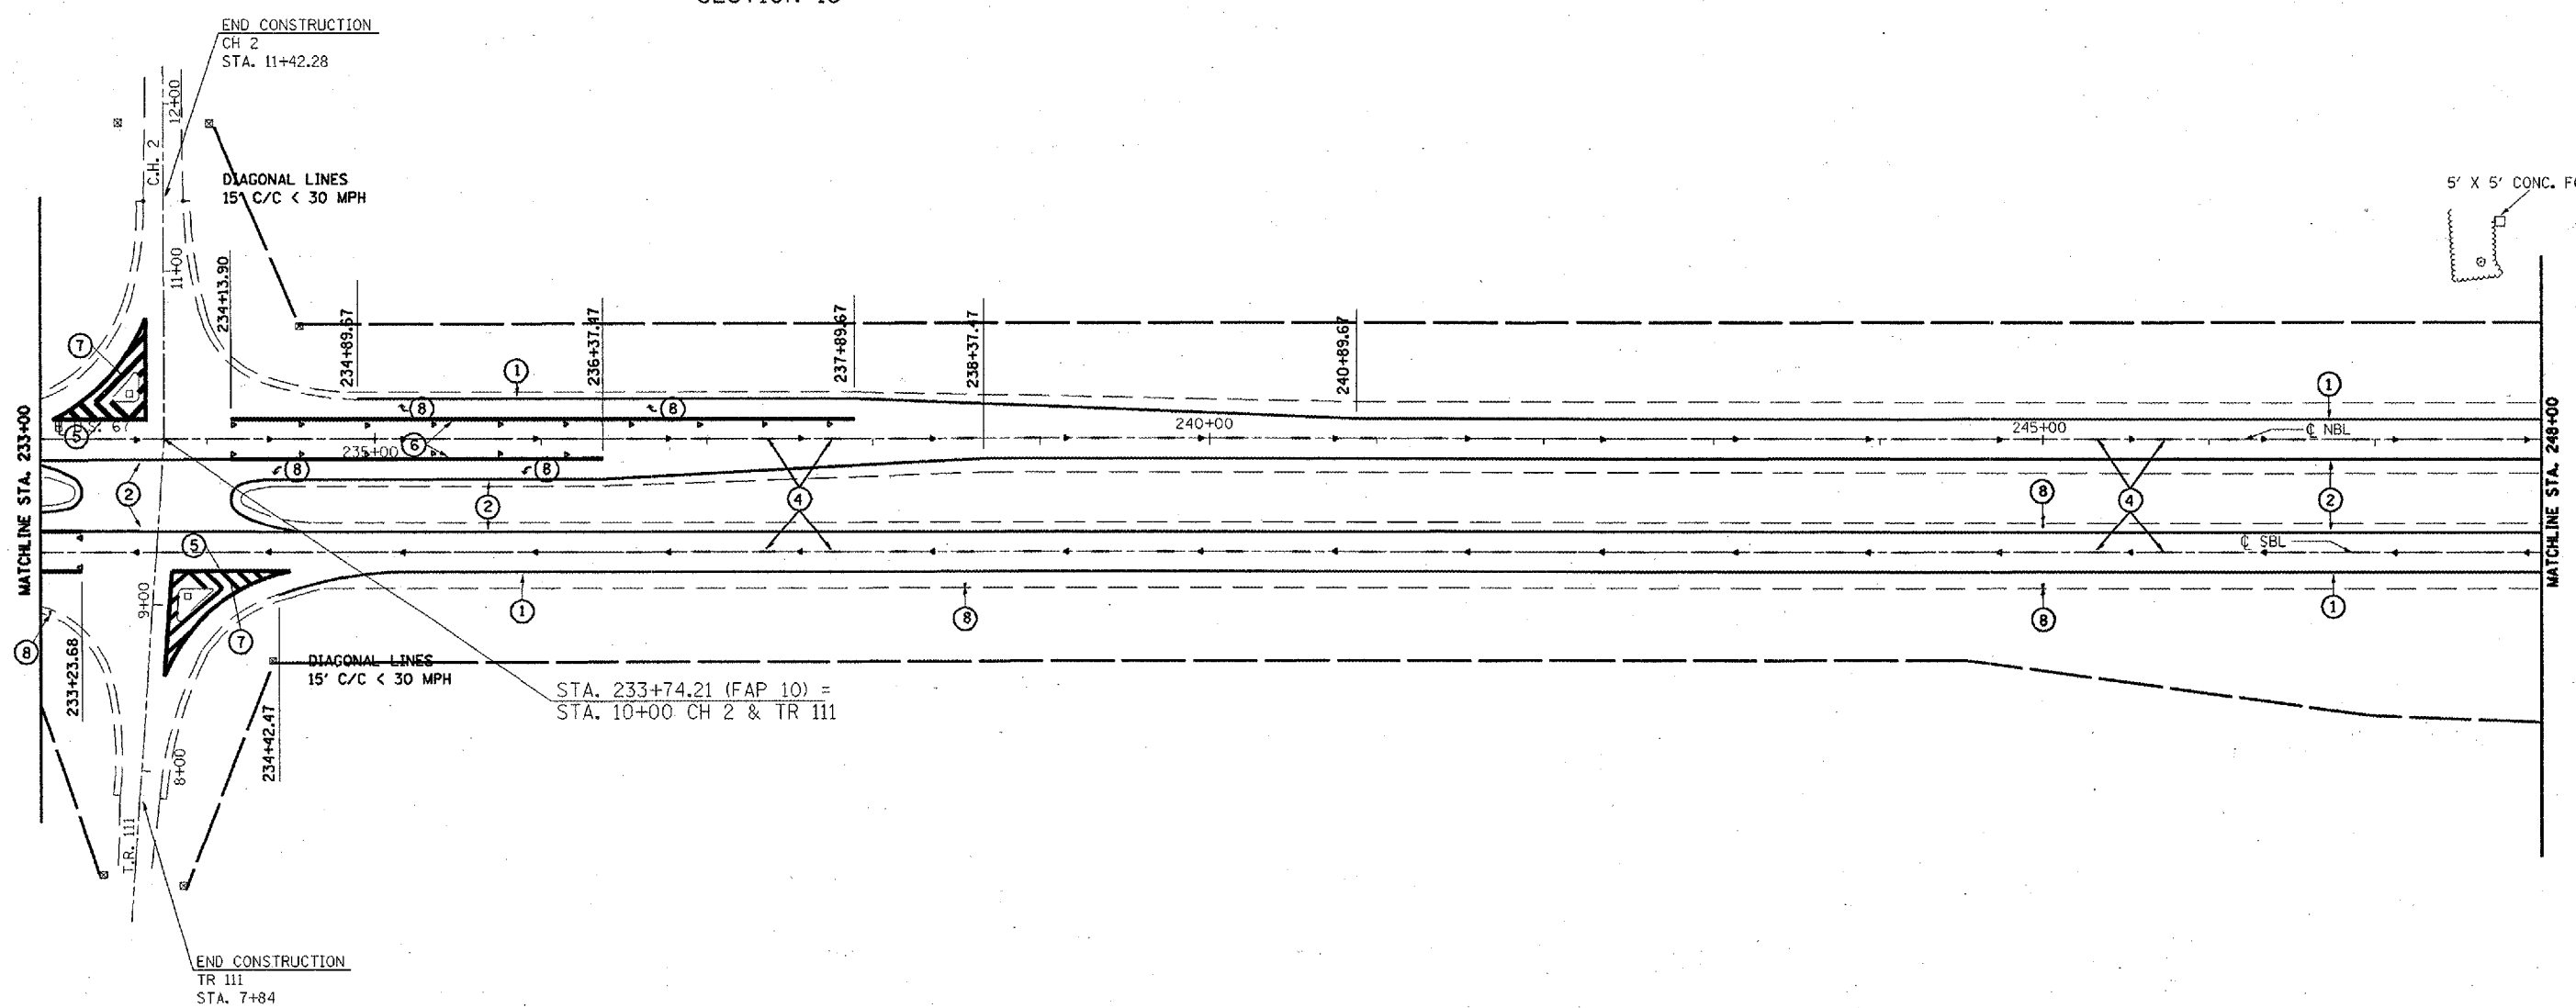

5' X 5' CONC. FOUNDATION

T6N R3W 4th P.M. (EMMET TWP.)  
SECTION 13

PROPOSED PAVEMENT MARKING LEGEND

- ① 4" SOLID WHITE EPOXY
- ② 4" SOLID YELLOW EPOXY
- ③ 4" SKIP-DASH YELLOW EPOXY
- ④ 6" SKIP-DASH WHITE PREFORMED PLASTIC
- ⑤ 8" SOLID YELLOW EPOXY
- ⑥ 8" SOLID WHITE EPOXY
- ⑦ 12" SOLID YELLOW EPOXY
- ⑧ 15.6 SQ FT WHITE EPOXY
- ⑨ 12" SOLID WHITE EPOXY

RAISED PAVEMENT MARKERS

- ◆ AMBER 2-WAY
- ◀ AMBER 1-WAY
- ◁ CRYSTAL 1-WAY



REVISIONS	
NAME	DATE

ILLINOIS DEPARTMENT OF TRANSPORTATION  
**PAVEMENT MARKING**  
STA. 233+00 TO 248+00  
SCALE: VERT. 1" = 50'  
HORIZ. DATE \*\*DATE\*\*  
DRAWN BY CADD  
CHECKED BY