


| F.A.P. RTE. | SECTION | COUNTY | TOTAL SHEETS | SHEET NO. |
|---------------------|-----------|-------------------|--------------|-----------|
| 310 | (38-1) RS | MCDONOUGH | 83 | 68 |
| STA. 291+00 | | TO STA. 299+13.33 | | |
| FED. ROAD DIST. NO. | ILLINOIS | FED. AID PROJECT | | |

T6N R2W 4th P.M. (MACOMB TWP.)
SECTION 19

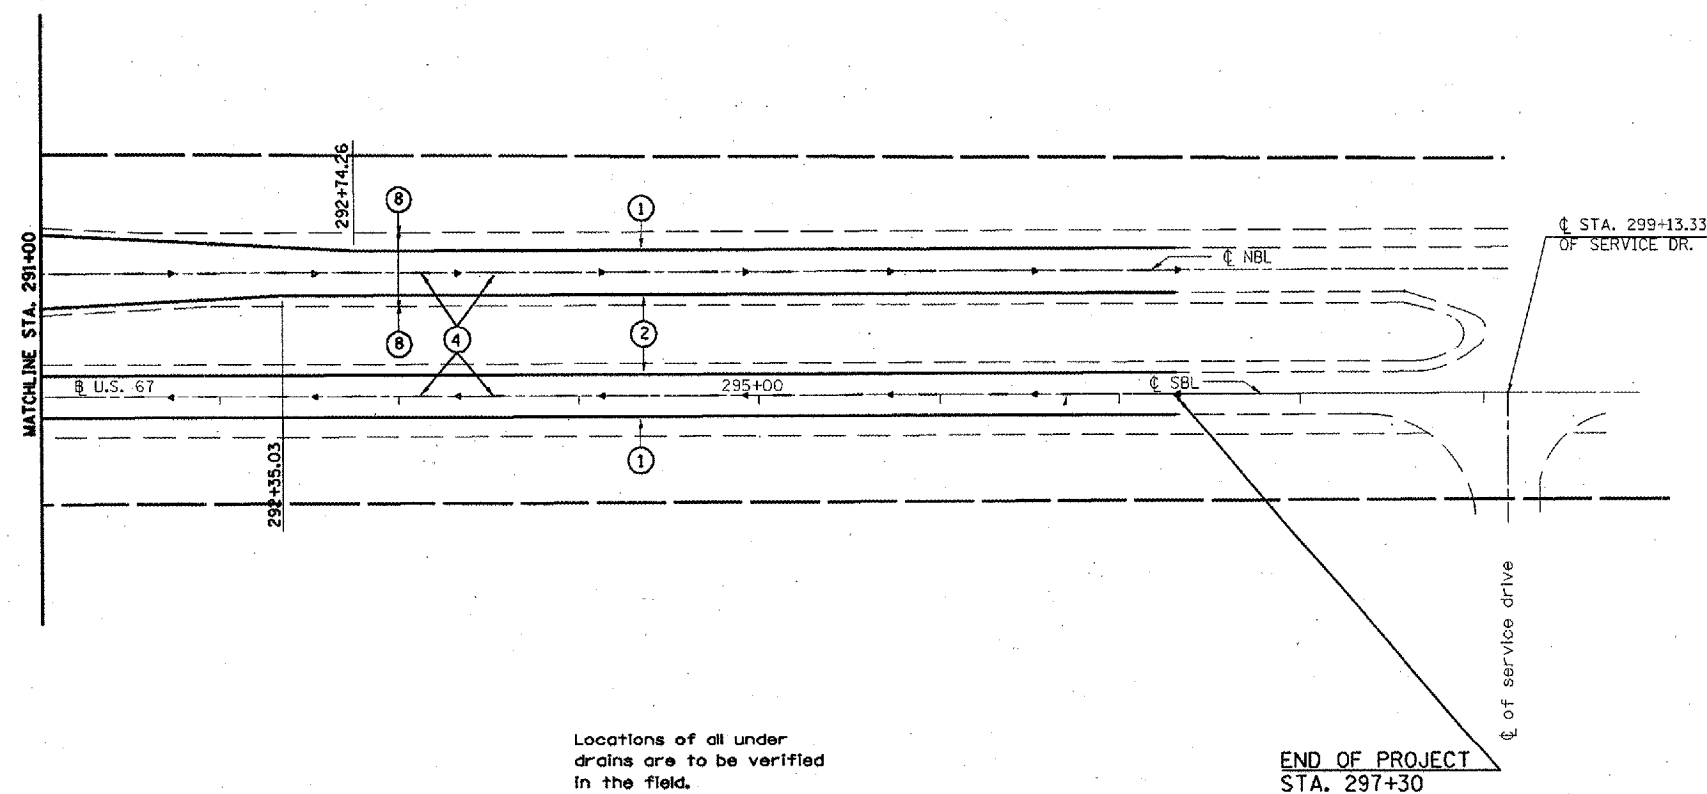


T6N R3W 4th P.M. (EMMET TWP.)
SECTION 24

PROPOSED PAVEMENT MARKING LEGEND

- ① 4" SOLID WHITE EPOXY
- ② 4" SOLID YELLOW EPOXY
- ③ 4" SKIP-DASH YELLOW EPOXY
- ④ 6" SKIP-DASH WHITE PREFORMED PLASTIC
- ⑤ 8" SOLID YELLOW EPOXY
- ⑥ 8" SOLID WHITE EPOXY
- ⑦ 12" SOLID YELLOW EPOXY
- ⑧ 15.6 SQ FT WHITE EPOXY
- ⑨ 12" SOLID WHITE EPOXY

RAISED PAVEMENT MARKERS

- ◆ AMBER 2-WAY
- ▲ AMBER 1-WAY
- ◁ CRYSTAL 1-WAY

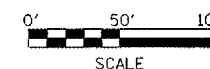

| REVISIONS | | ILLINOIS DEPARTMENT OF TRANSPORTATION |
|-----------|------|--|
| NAME | DATE | |
| | | PAVEMENT MARKING STA. 291+00 TO 299+13.33 |
| | | |
| | | |
| | | |
| | | |
| | | |
| | | |
| | | |
| | | |
| | | |

SCALE: VERT. 1" = 50'
HORIZ. DATE ##DATE##

DRAWN BY CADD
CHECKED BY