


F.A.S. ROUTE	SECTION	COUNTY	TOTAL SHEETS	SHEET NO.
FAS 221	*	MERCER	11	2

* 01-00093-00-RS


RS-221(104)

CONTRACT 89315

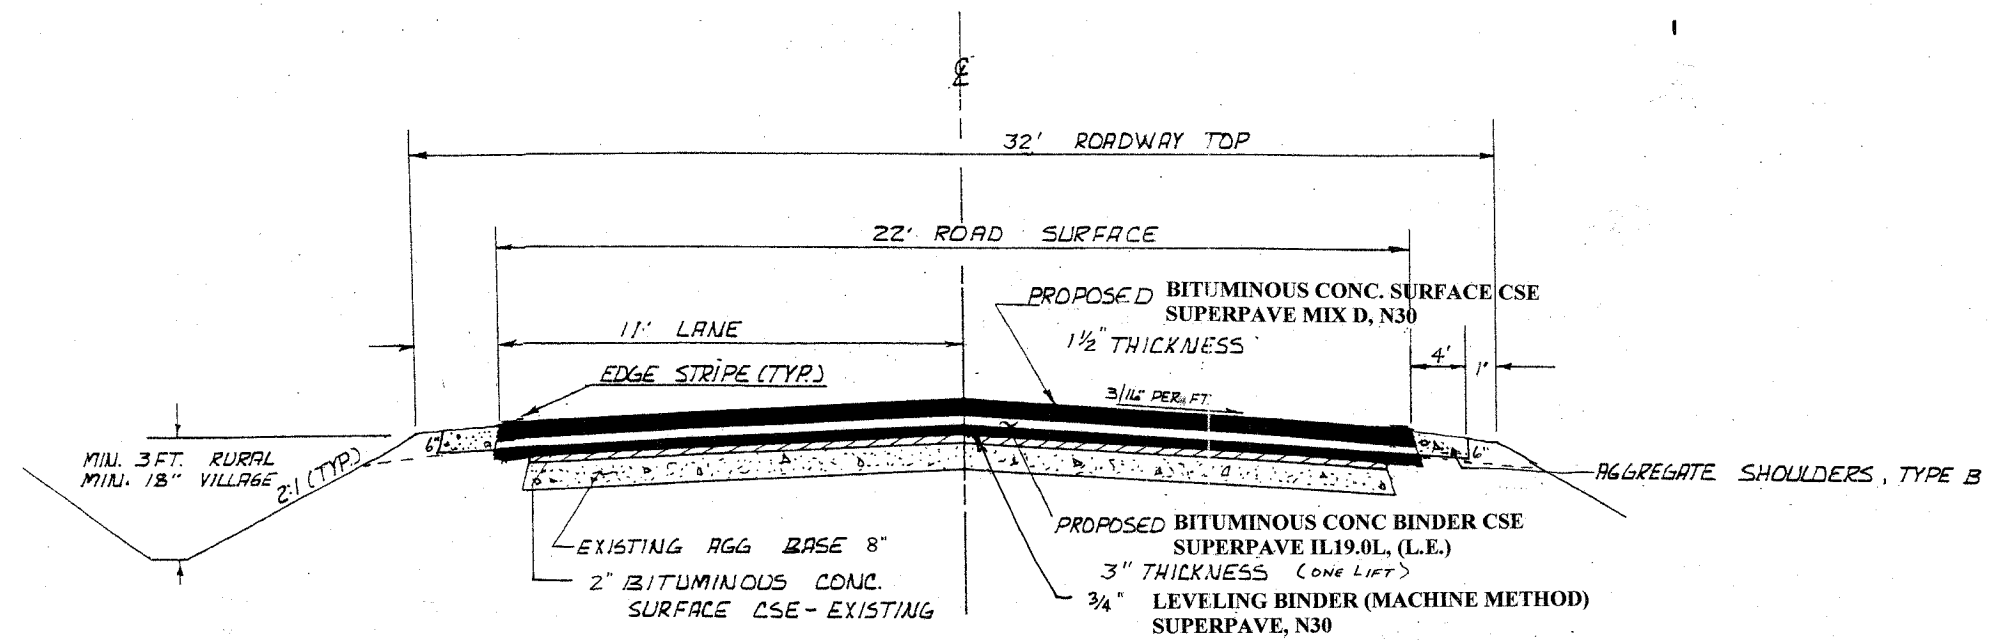

PROPOSED TYPICAL SECTION

0+00-18+52
 24+88-30+25
 45+45-53+02
 60+09-69+10
 76+21-87+15
 94+27-98+00

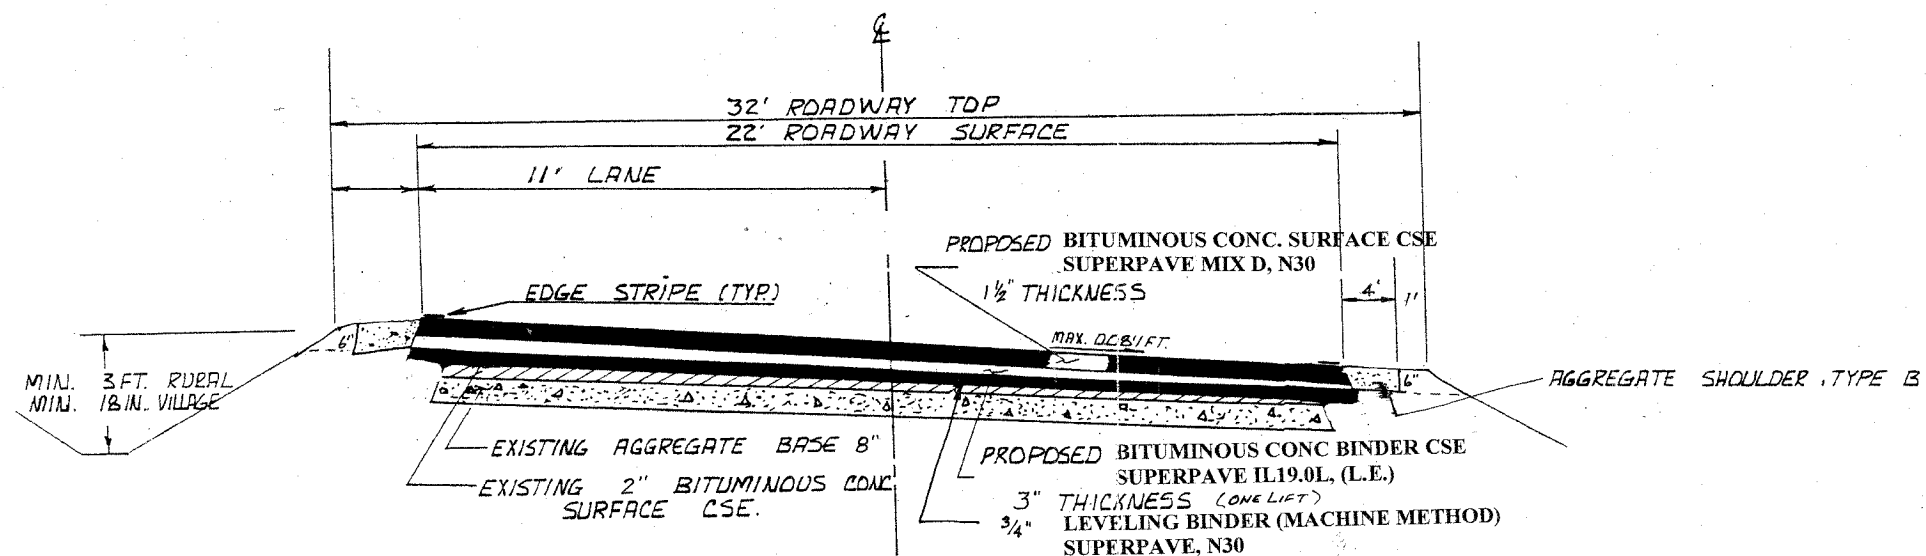

PROPOSED TYPICAL SECTION

STATION 18+52 TO STATION 24+88 (S.E.=0.054 1/1)
 30+25 45+45 (S.E.=0.026 1/1)
 53+02 60+09 (NORMAL CROWN)
 69+10 76+21 (S.E.=0.052 1/1)
 87+15 94+27 (S.E.=0.053 1/1)