
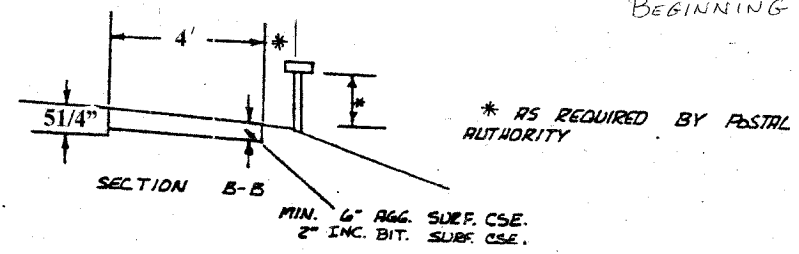
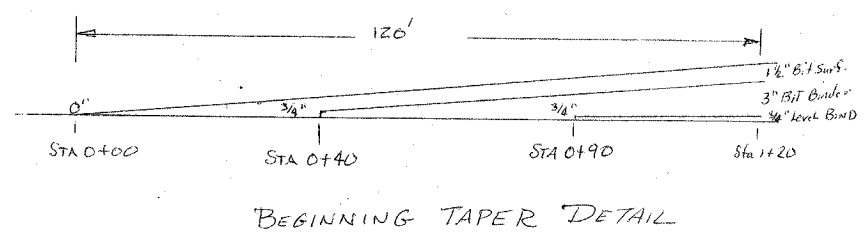


F.A.S. ROUTE NO.	SECTION	COUNTY	TOTAL SHEETS	SHEET NO.
FAS 221	*	MERCER	11	7


* CONTRACT 89315

RS-221(104)

01-00093-00-RS

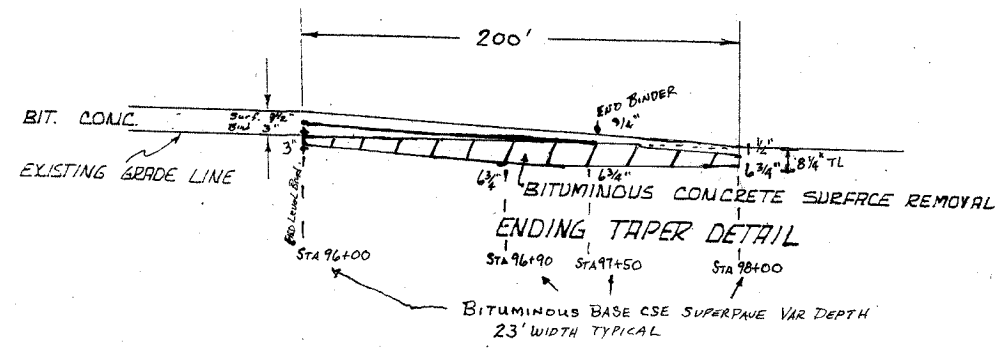


MAIL BOX TURNOUT DETAIL

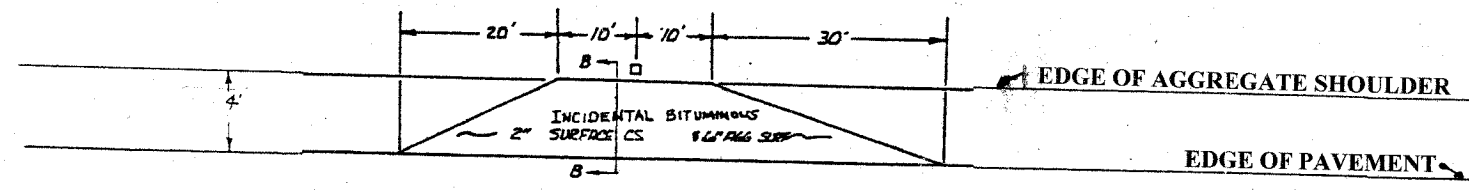


← FLOW OF TRAFFIC

CENTER LINE OF ROAD

FLOW OF TRAFFIC →

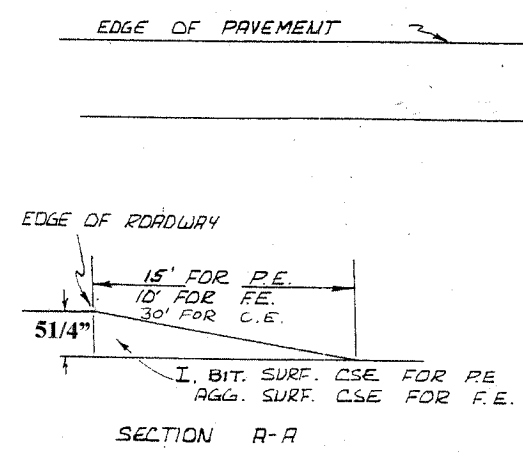

ENTRANCE DETAIL
FOR ENTRANCE LOCATIONS
SEE SCHEDULE ON SHEET 5 OF 11

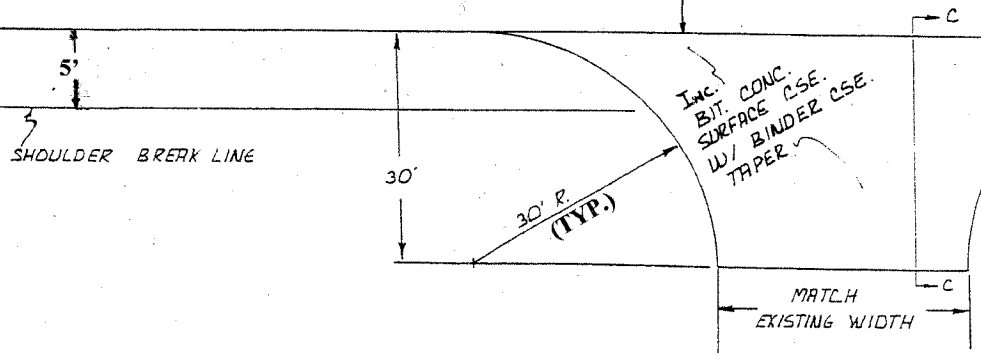

SIDE ROAD DETAIL
FOR SIDEROAD LOCATIONS
SEE SCHEDULE ON SHEET 5 OF 11

