


91306

ROUTE NO.	SECTION	COUNTY	SHEET	SHEET
TR 38	*	Vermilion	18	18
FED. ROAD DIST. NO. 7		ILLINOIS		FED. AID PROJECT
*00-19134-00-BR				

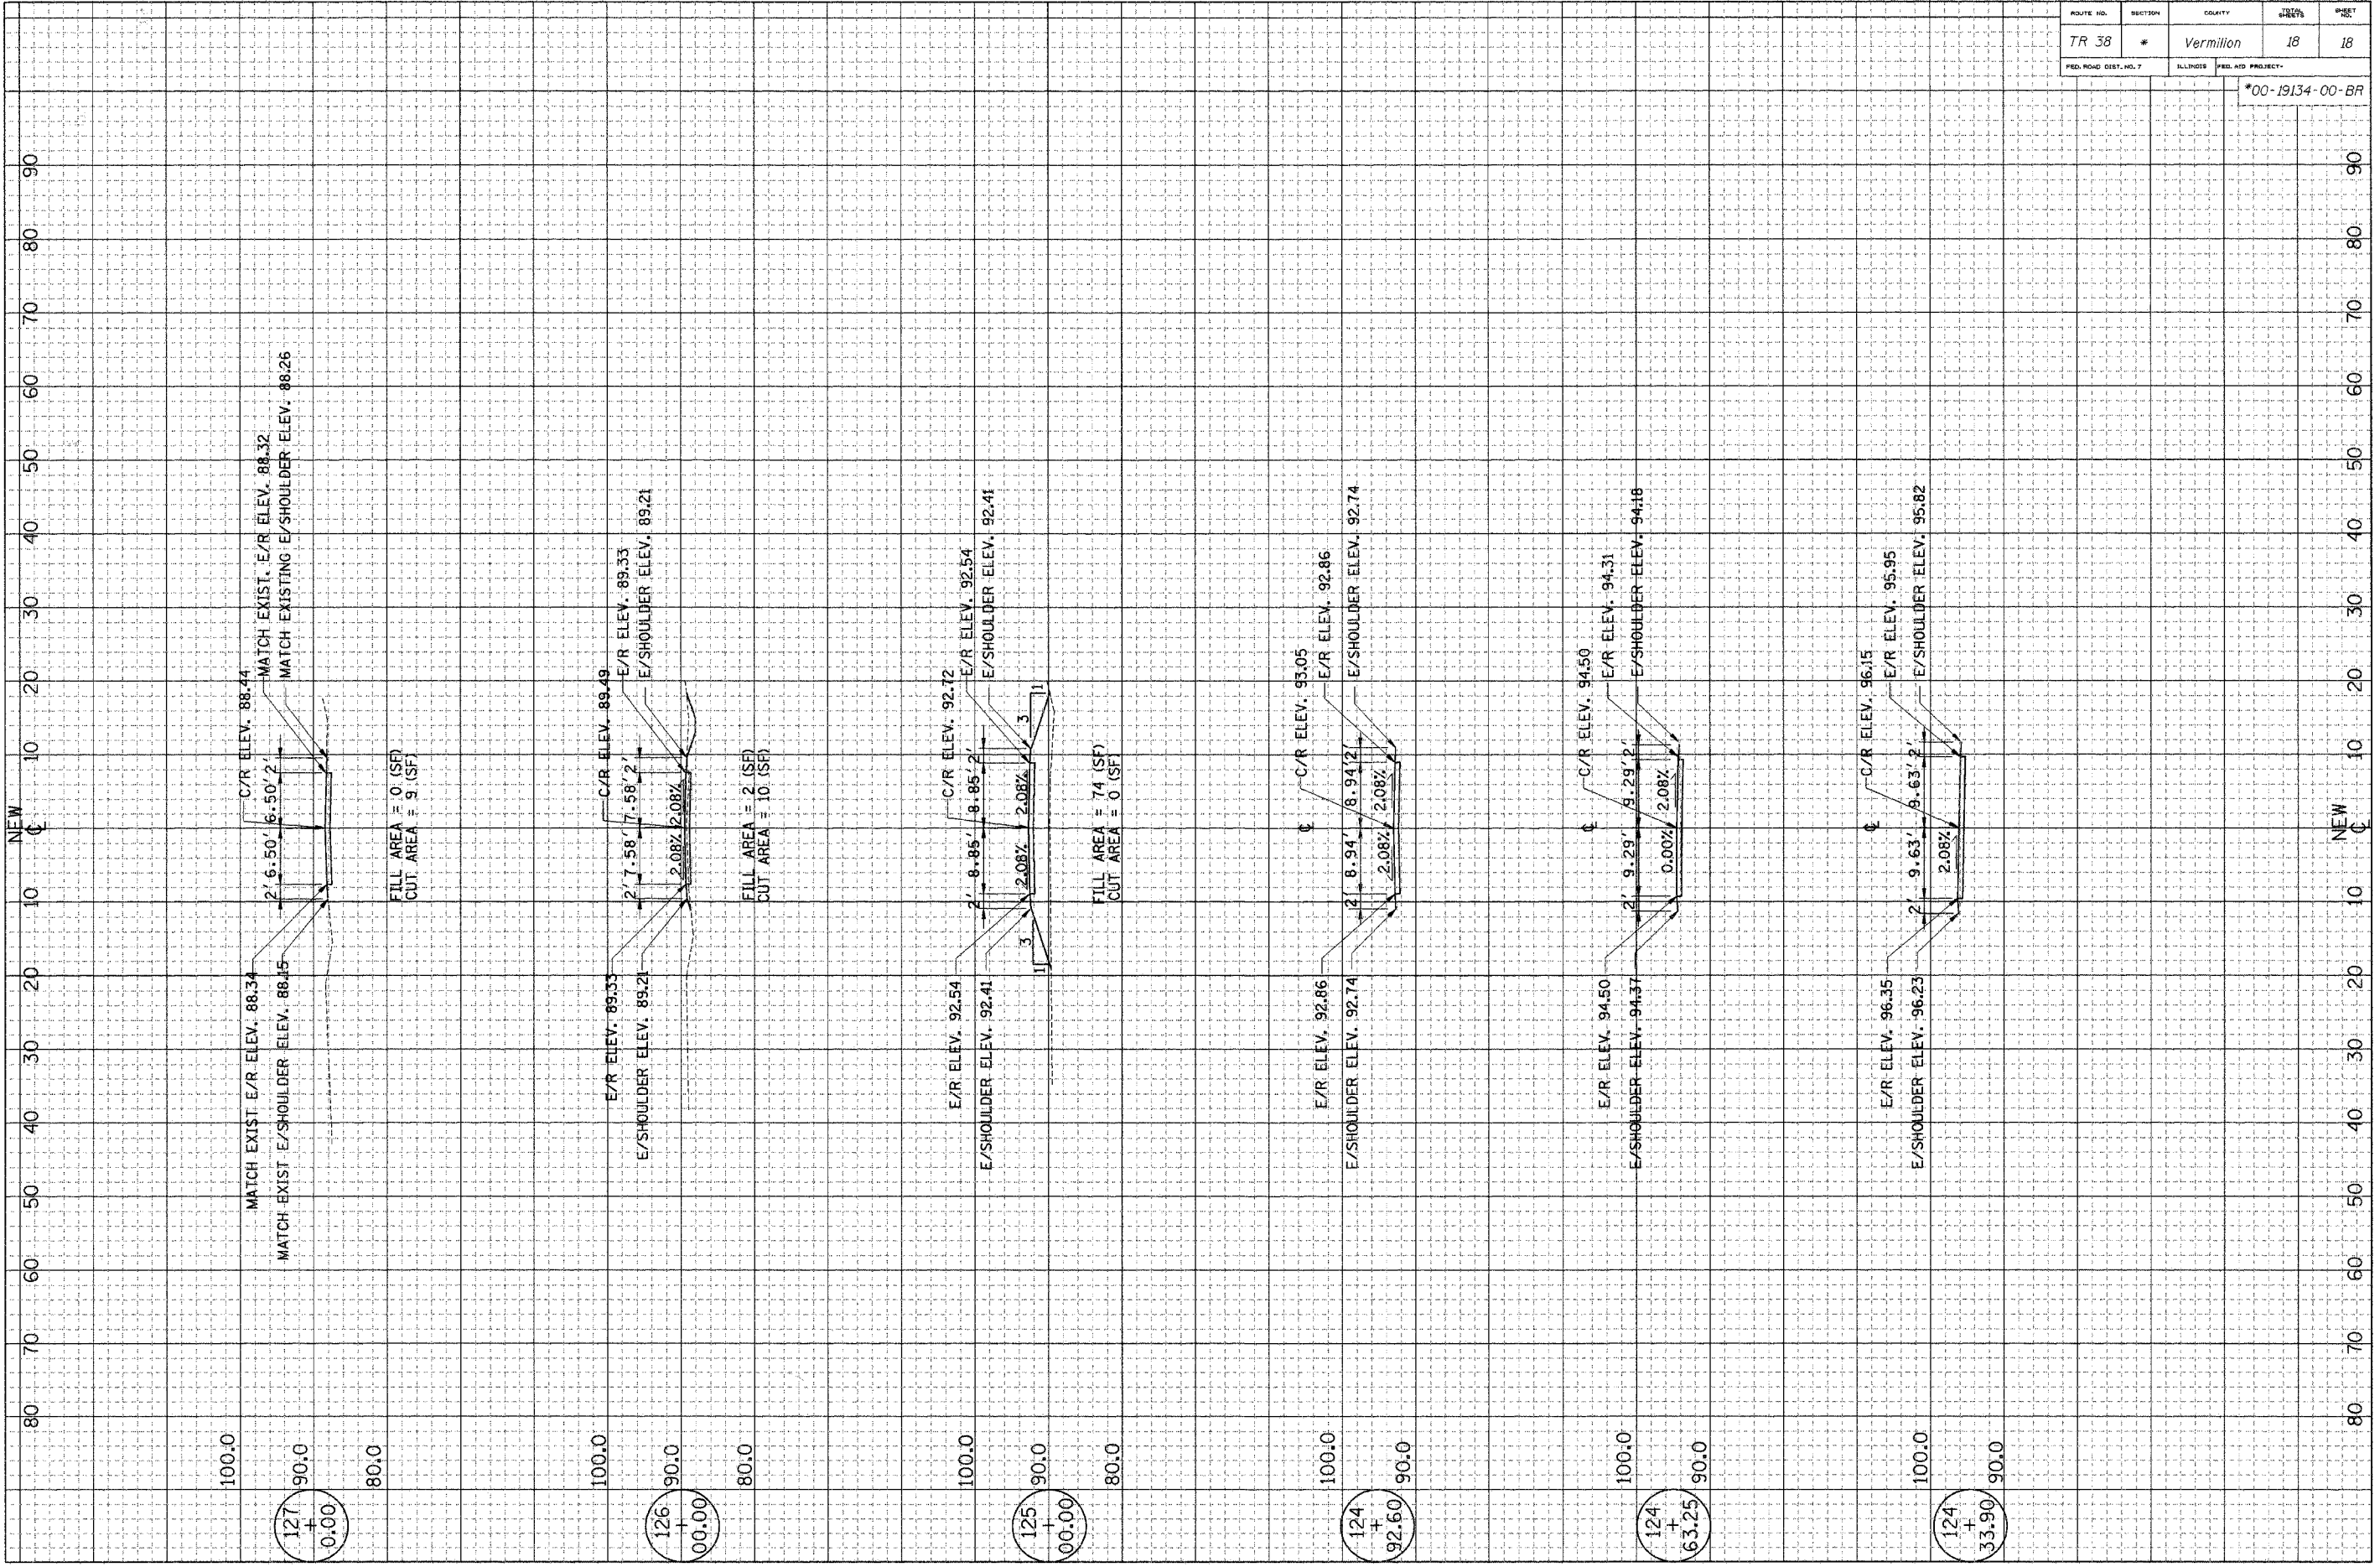

100.0
 127
 +
 00.00
 80.0

100.0
 126
 +
 00.00
 80.0

100.0
 125
 +
 00.00
 80.0

100.0
 124
 +
 92.60
 90.0

100.0
 124
 +
 63.25
 90.0

100.0
 124
 +
 33.90
 90.0

NEW

NEW