


ROUTE NO.	SECTION	COUNTY	TOTAL SHEETS	SHEET NO.
CH 31	*	MACON	162	15
FED. ROAD DIST. NO.	ILLINOIS	PROJECT		

* 02-00175-00-PV

CONSTRUCTION STAGING AND MAINTENANCE OF TRAFFIC

STAGE 1
 MAINTAIN LOCAL TRAFFIC ON TURPIN ROAD. CONSTRUCT THE PROPOSED TURPIN ROAD.

1. CONSTRUCT TURPIN ROAD COMPLETE FROM STA 509+69.52 TO STA 535+36
2. DURING CONSTRUCTION, TRAFFIC SHALL BE MAINTAINED IN ACCORDANCE WITH THE APPLICABLE PORTIONS OF TRAFFIC CONTROL AND PROTECTION STANDARD BLR 22 AND 701501.
3. CONSTRUCT TEMPORARY CONNECTION FROM NEWLY CONSTRUCTED TURPIN ROAD TO EXISTING TURPIN ROAD AT STA 535+36.

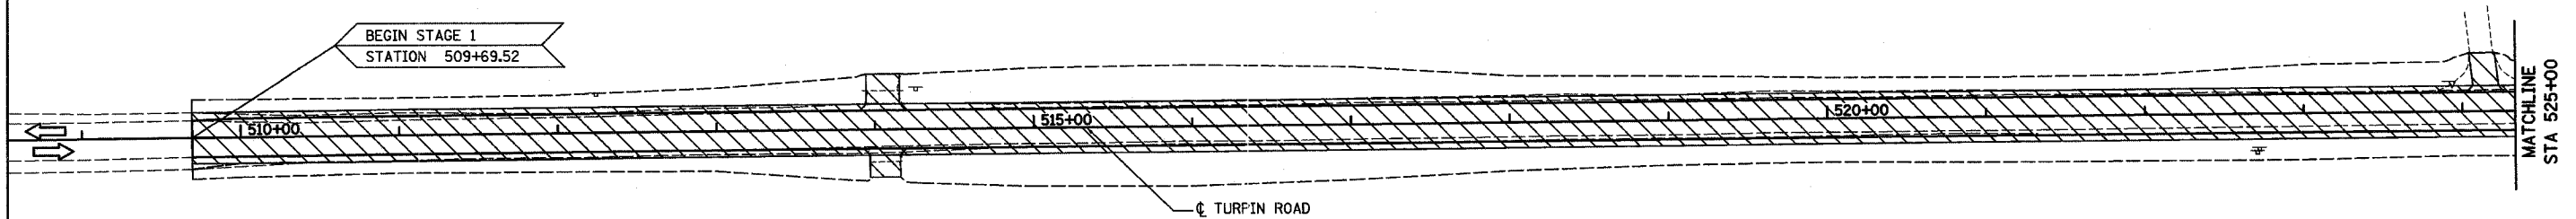


STAGE 1

STAGE 2



LEGEND

- WORK ZONE
- DIRECTION OF TRAFFIC
- OBLITERATE ROADWAY

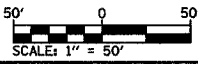

LEGEND

- WORK ZONE
- DIRECTION OF TRAFFIC
- OBLITERATE ROADWAY

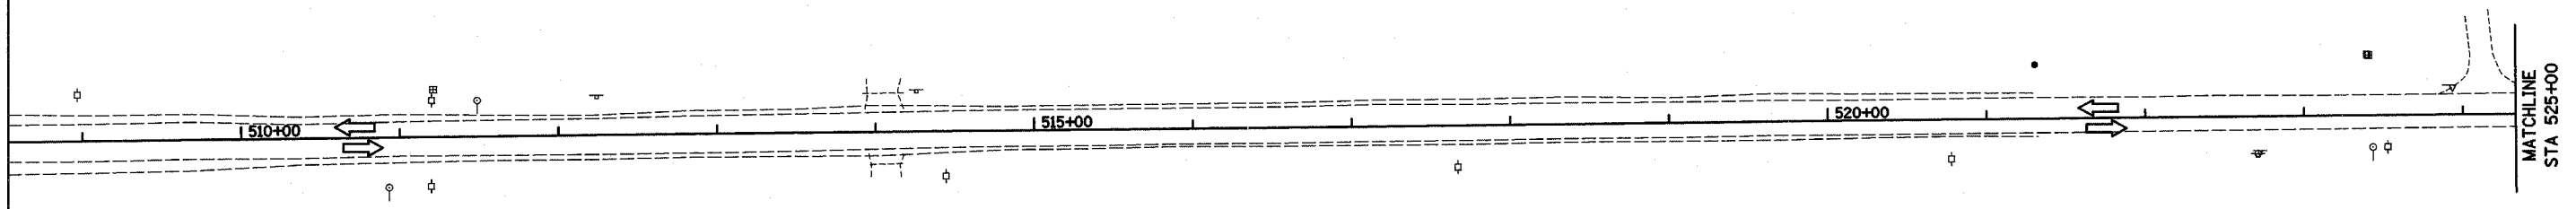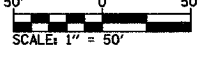

REVISIONS			TURPIN ROAD CONNECTOR (CH 31) MACON COUNTY, ILLINOIS		DRAWN BY DATE EMR 05/03	
NO.	DATE	INITIALS	CHECKED BY DATE GLF 03/05	PROJECT No. 4805	BOOK NUMBER 471	SHEET No.
1						
2						
3						
4						
5						
6						
7						
8						
9						
10						

CHASTAIN & ASSOCIATES, LLP
 CONSULTING ENGINEERS
 184-00177

DECATUR
 017 432-8544
 CHICAGO
 073 714-0060