



ROUTE NO.	SECTION	COUNTY	TOTAL SHEETS	SHEET NO.
CH 31	*	MACON	162	32
STA.		TO STA.		
FED. RD. DIST. NO. 7		ILLINOIS PROJECT		
* 02-00175-00-PV				

PIPE CULVERTS, CLASS D, TYPE 1, 12" X 27'
 DSFL STA 567+84, 27' LT, ELEV 675.86
 USFL STA 568+11, 27' LT, ELEV 675.94

RUNDOWN CURB
 IN 4' TYPICAL

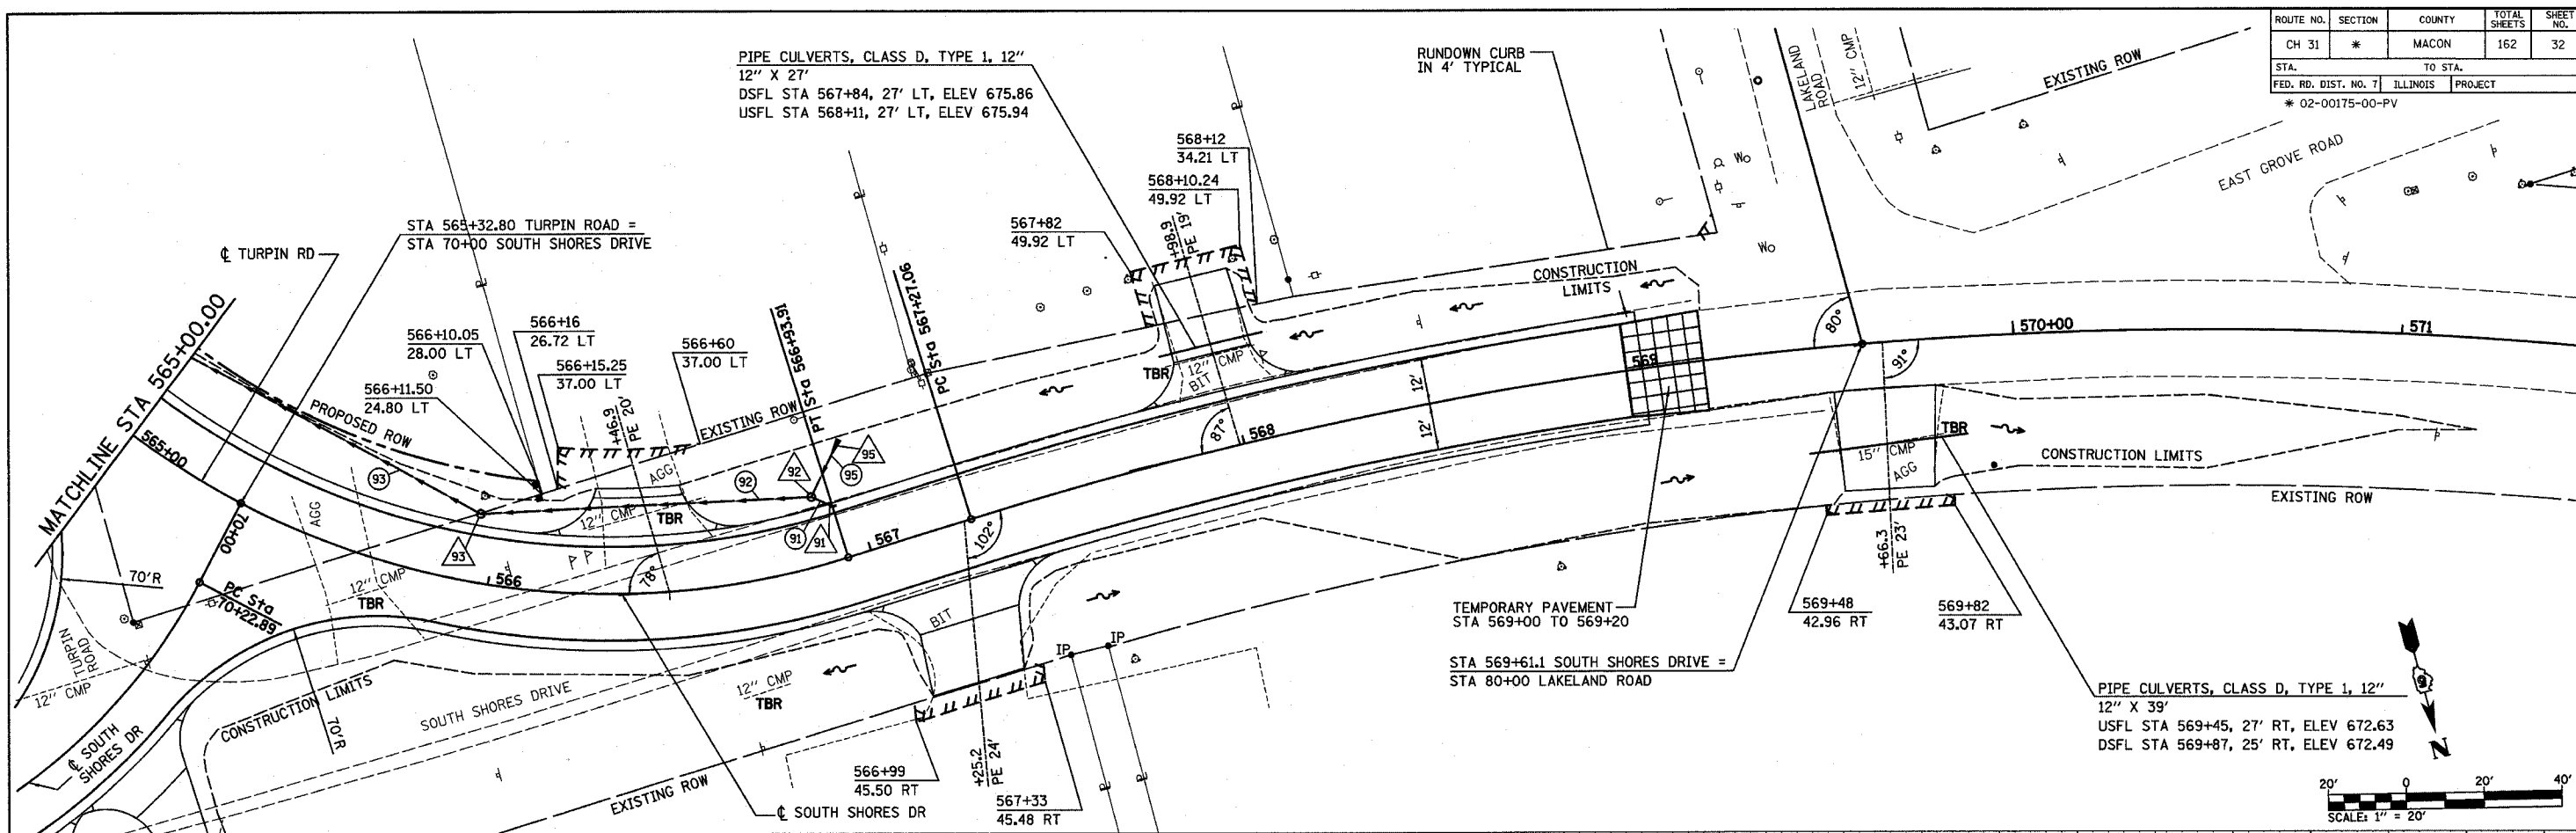

PIPE CULVERTS, CLASS D, TYPE 1, 12" X 39'
 USFL STA 569+45, 27' RT, ELEV 672.63
 DSFL STA 569+87, 25' RT, ELEV 672.49

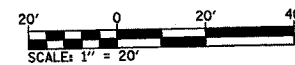

PLAN


DATE	
BY	
SURVEYED	
NOTED	
ALIGNED	
CHECKED	
NO.	

DECATUR
 017 429-8844
 CHICAGO
 079 714-0060

ROMER L. CHASTAIN & ASSOCIATES LLP
 CONSULTING ENGINEERS
 144-0097

PROFILE

DATE	
BY	
SURVEYED	
NOTED	
ALIGNED	
CHECKED	
NO.	

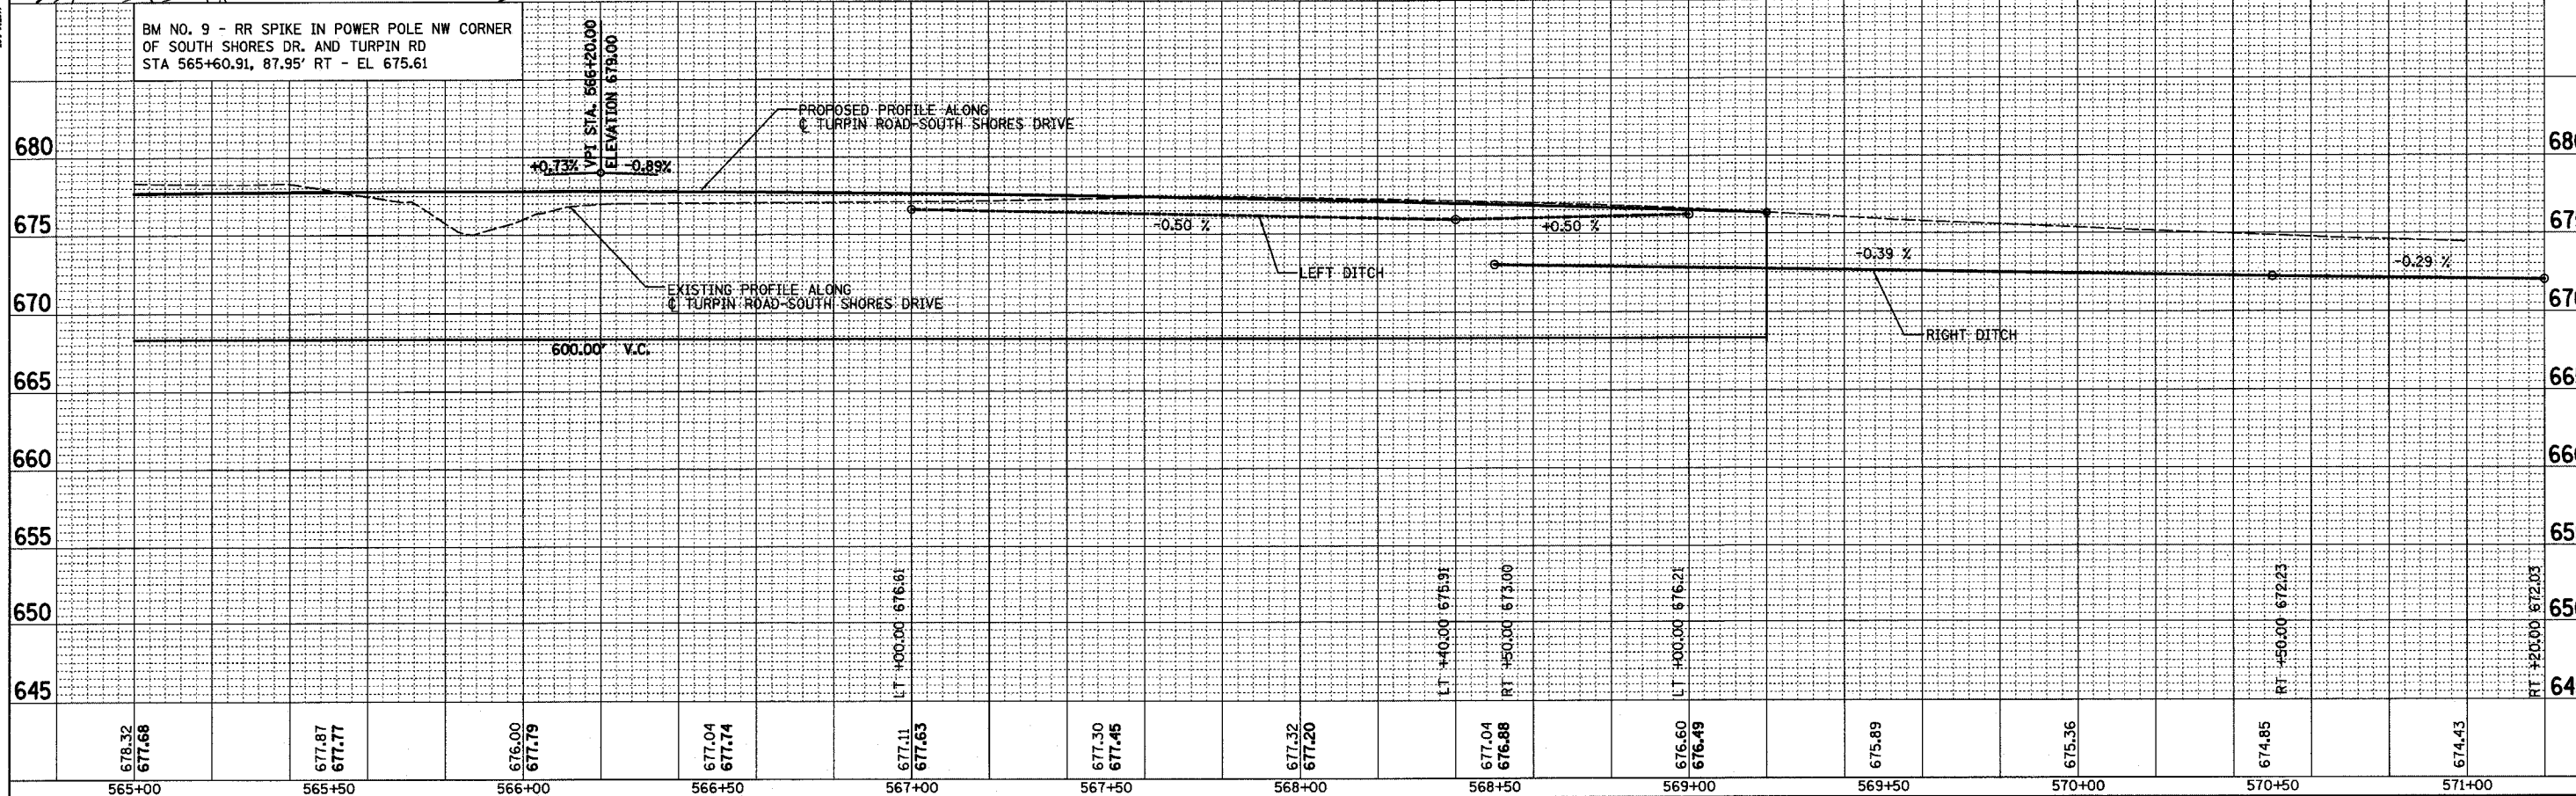

STA 565+00 TO STA 571+00