
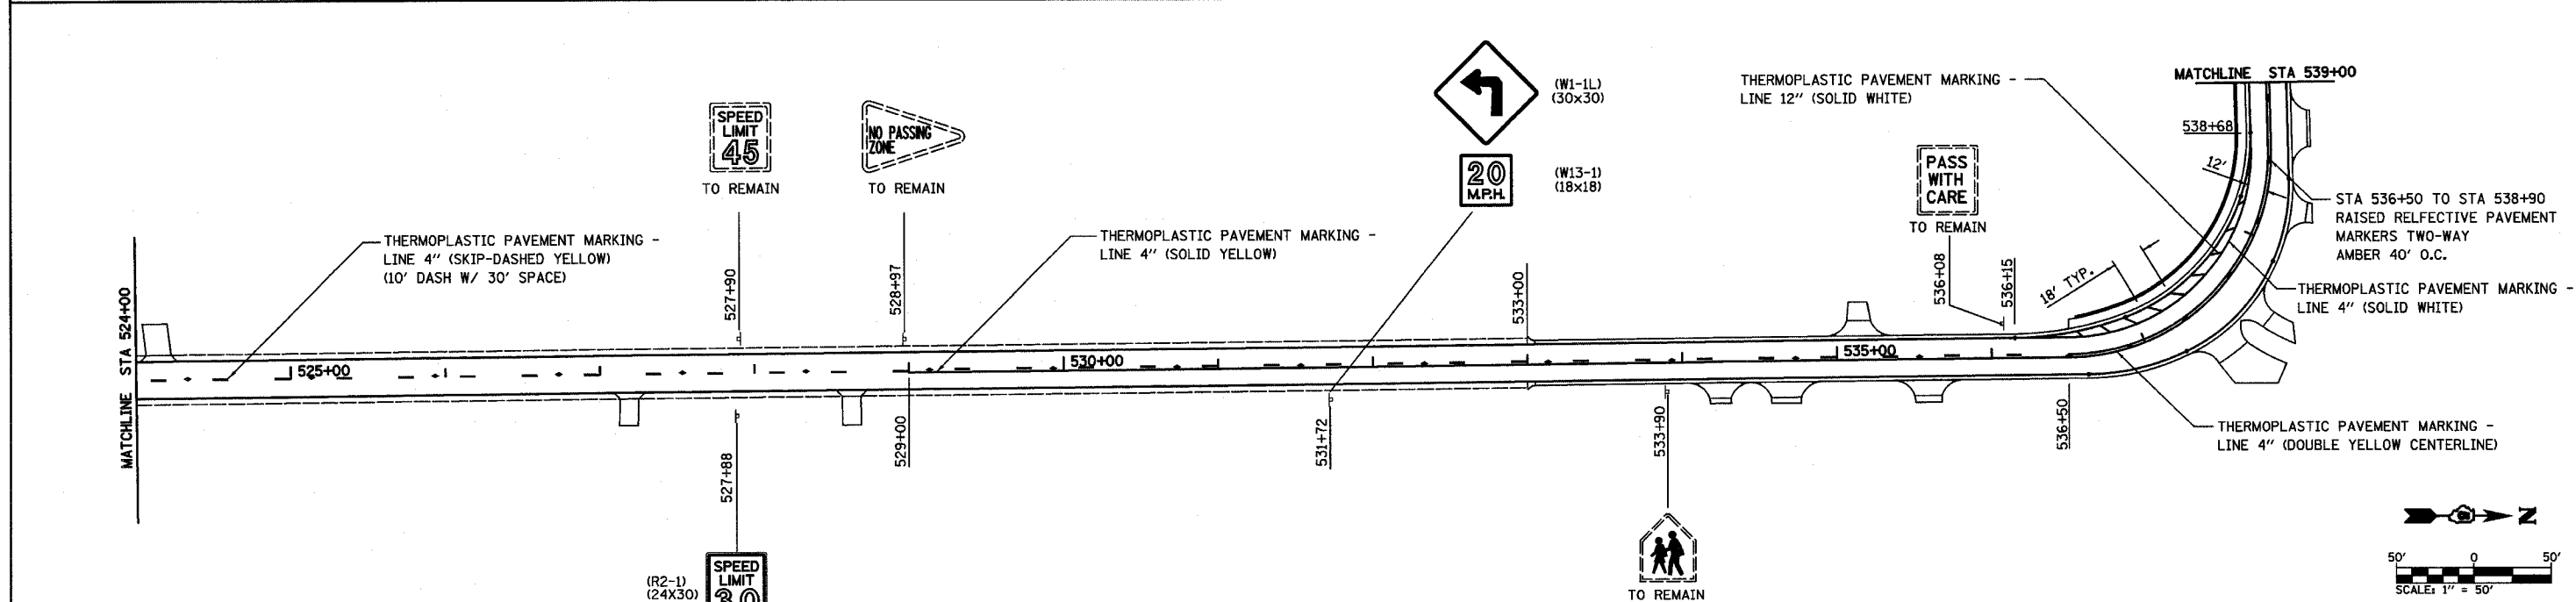


ROUTE NO.	SECTION	COUNTY	TOTAL SHEETS	SHEET NO.
CH 31	*	MACON	162	47
FEDERAL DIST.	ILLINOIS	PROJECT		

* 02-00175-00-PV

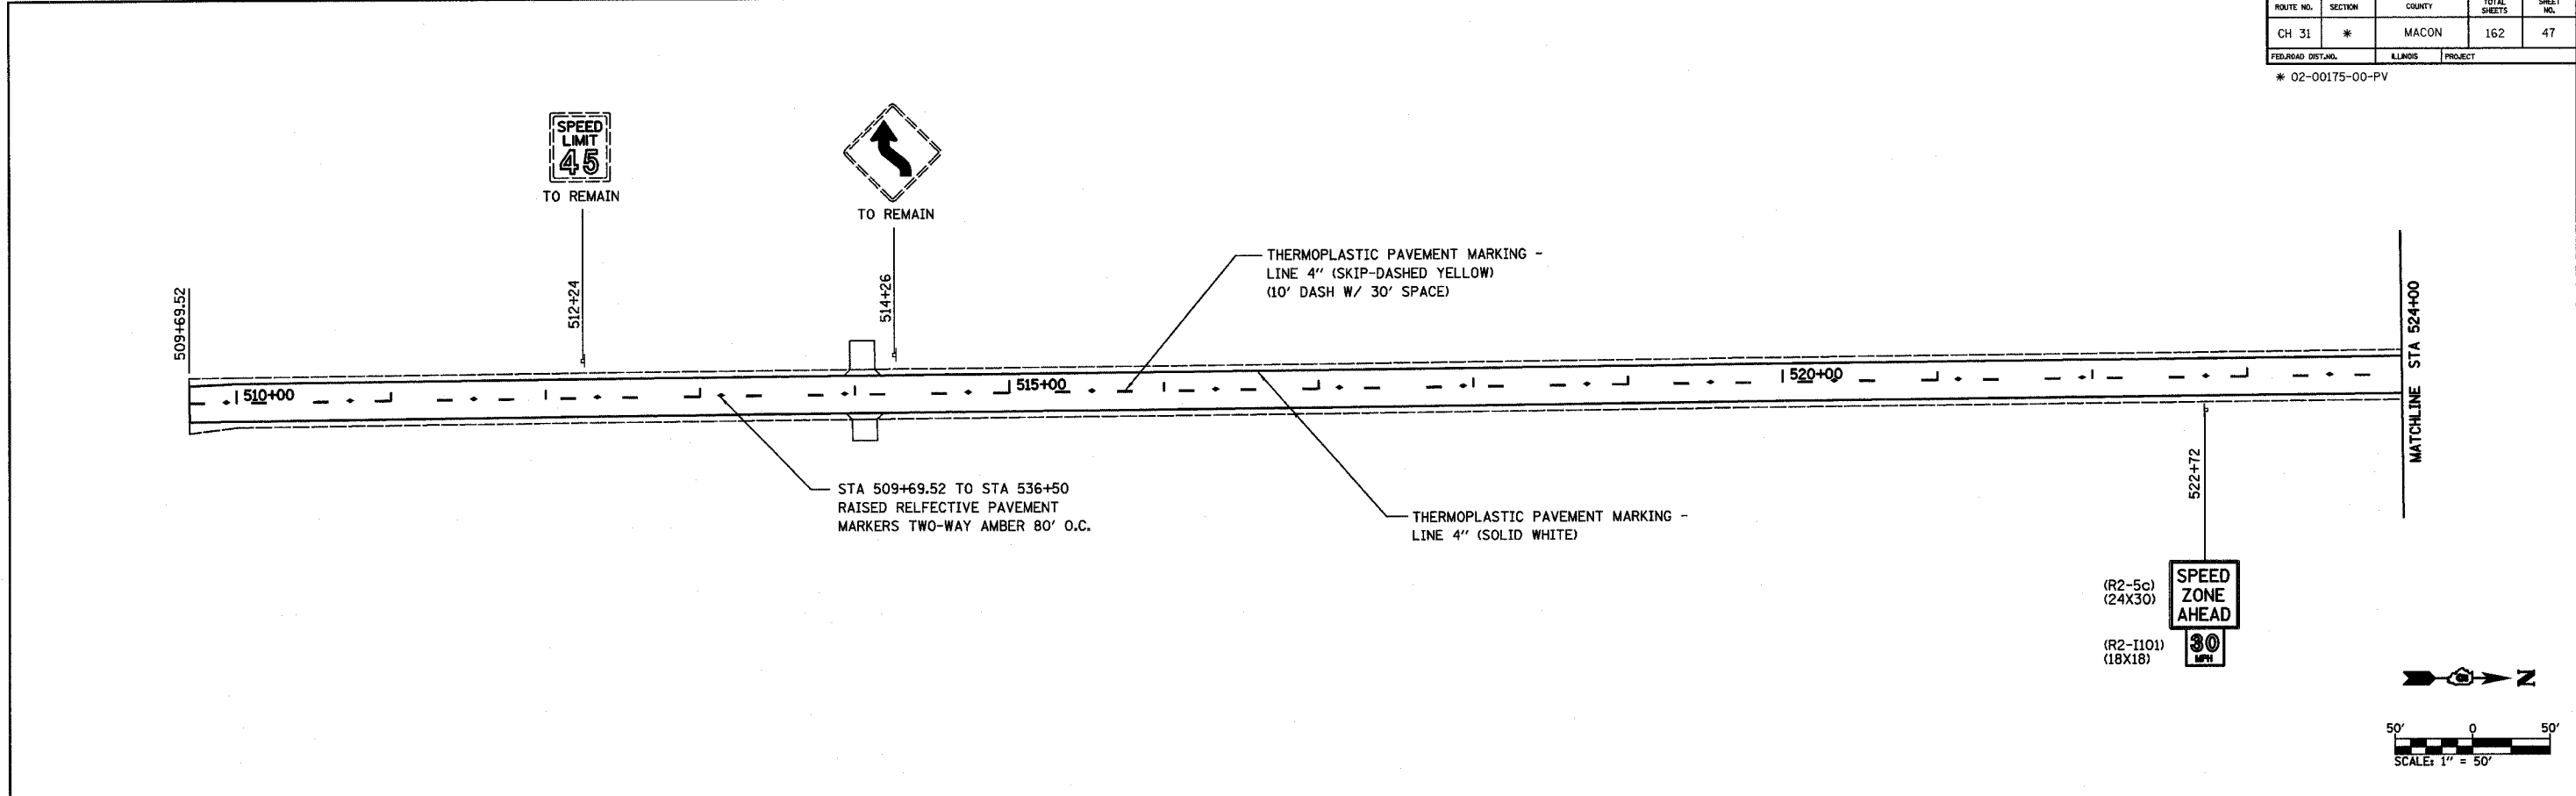

PAVEMENT MARKING AND SIGNING PLAN

REVISIONS	TURPIN ROAD CONNECTOR (CH 31) MACON COUNTY, ILLINOIS	DRAWN BY DATE EMR 9/03
No. DATE INITIALS		CHECKED BY DATE
1		BOOK NUMBER 471
2		PROJECT No. 4805
3		SHEET No.
4		
5		
6		
7		
8		
9		
10		

HOMER L. CHASTAIN & ASSOCIATES, LLP
CONSULTING ENGINEERS
184-001897

DECATUR
317 422-8544

CHICAGO
773 714-0060