



ROUTE NO.	SECTION	COUNTY	TOTAL SHEETS	SHEET NO.
CH 31	*	MACON	162	52
FEDERAL DIST. NO.		ILLINOIS	PROJECT	

* 02-00175-00-PV

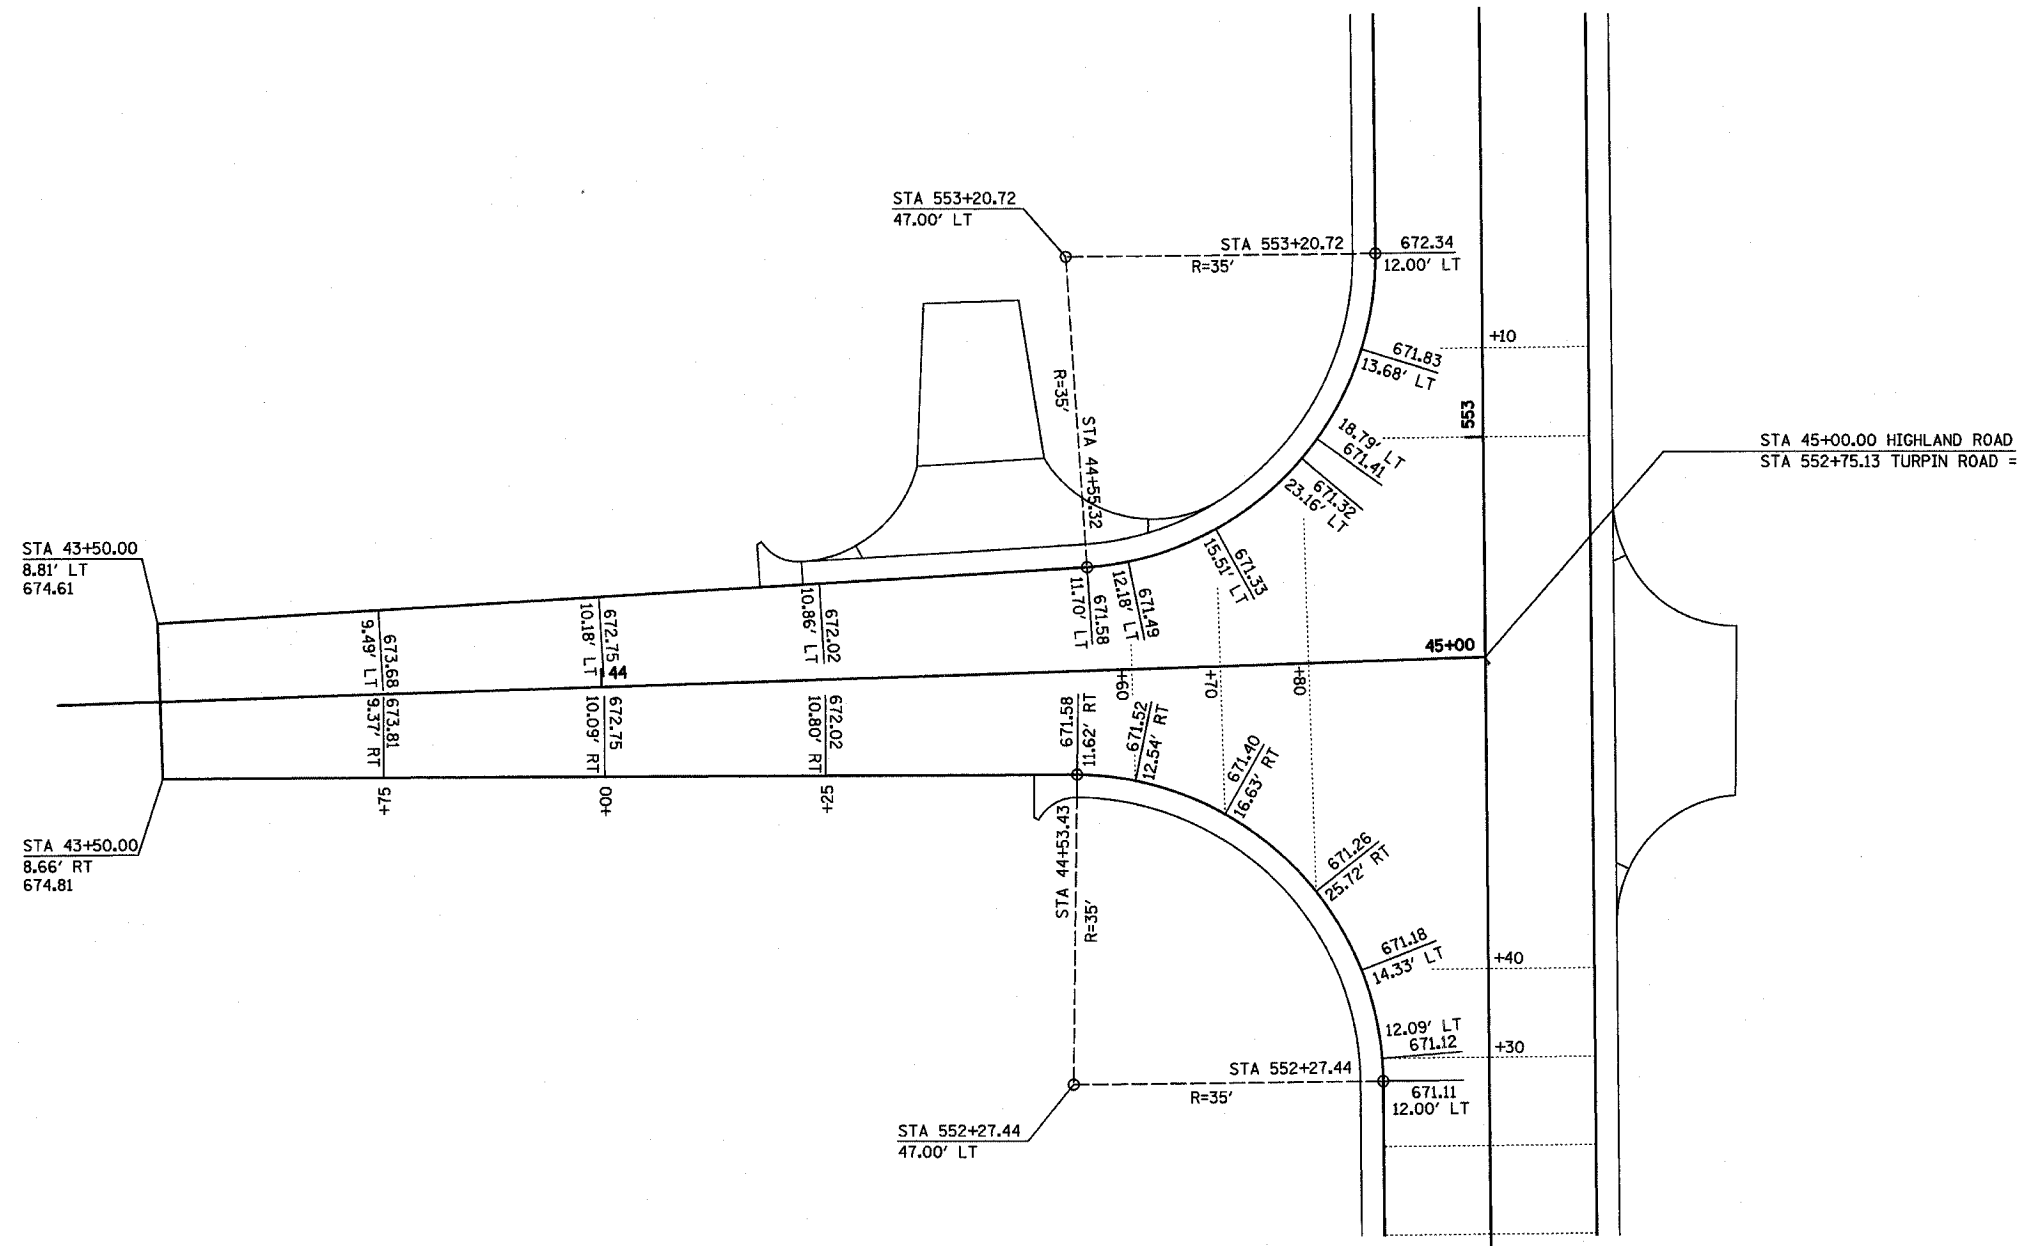

STA 45+00.00 HIGHLAND ROAD
STA 552+75.13 TURPIN ROAD =

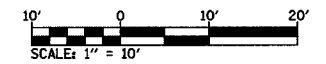

INTERSECTION DETAIL - HIGHLAND ROAD

REVISIONS NO. DATE INITIALS		TURPIN ROAD CONNECTOR (CH 31) MACON COUNTY, ILLINOIS		DRAWN BY: DLB 5/04 CHECKED BY: GLF 03/05 BOOK NUMBER: 471 PROJECT NO.: 4805 SHEET NO.:	
				DECATUR (217) 423-8644 CHICAGO (773) 714-0050	