


ROUTE NO.	SECTION	COUNTY	TOTAL SHEETS	SHEET NO.
CH 31	*	MACON	162	61
STA.		TO STA.		
70+00-00		70+00-00		
FED. RD. DIST. NO. 7		ILLINOIS PROJECT		

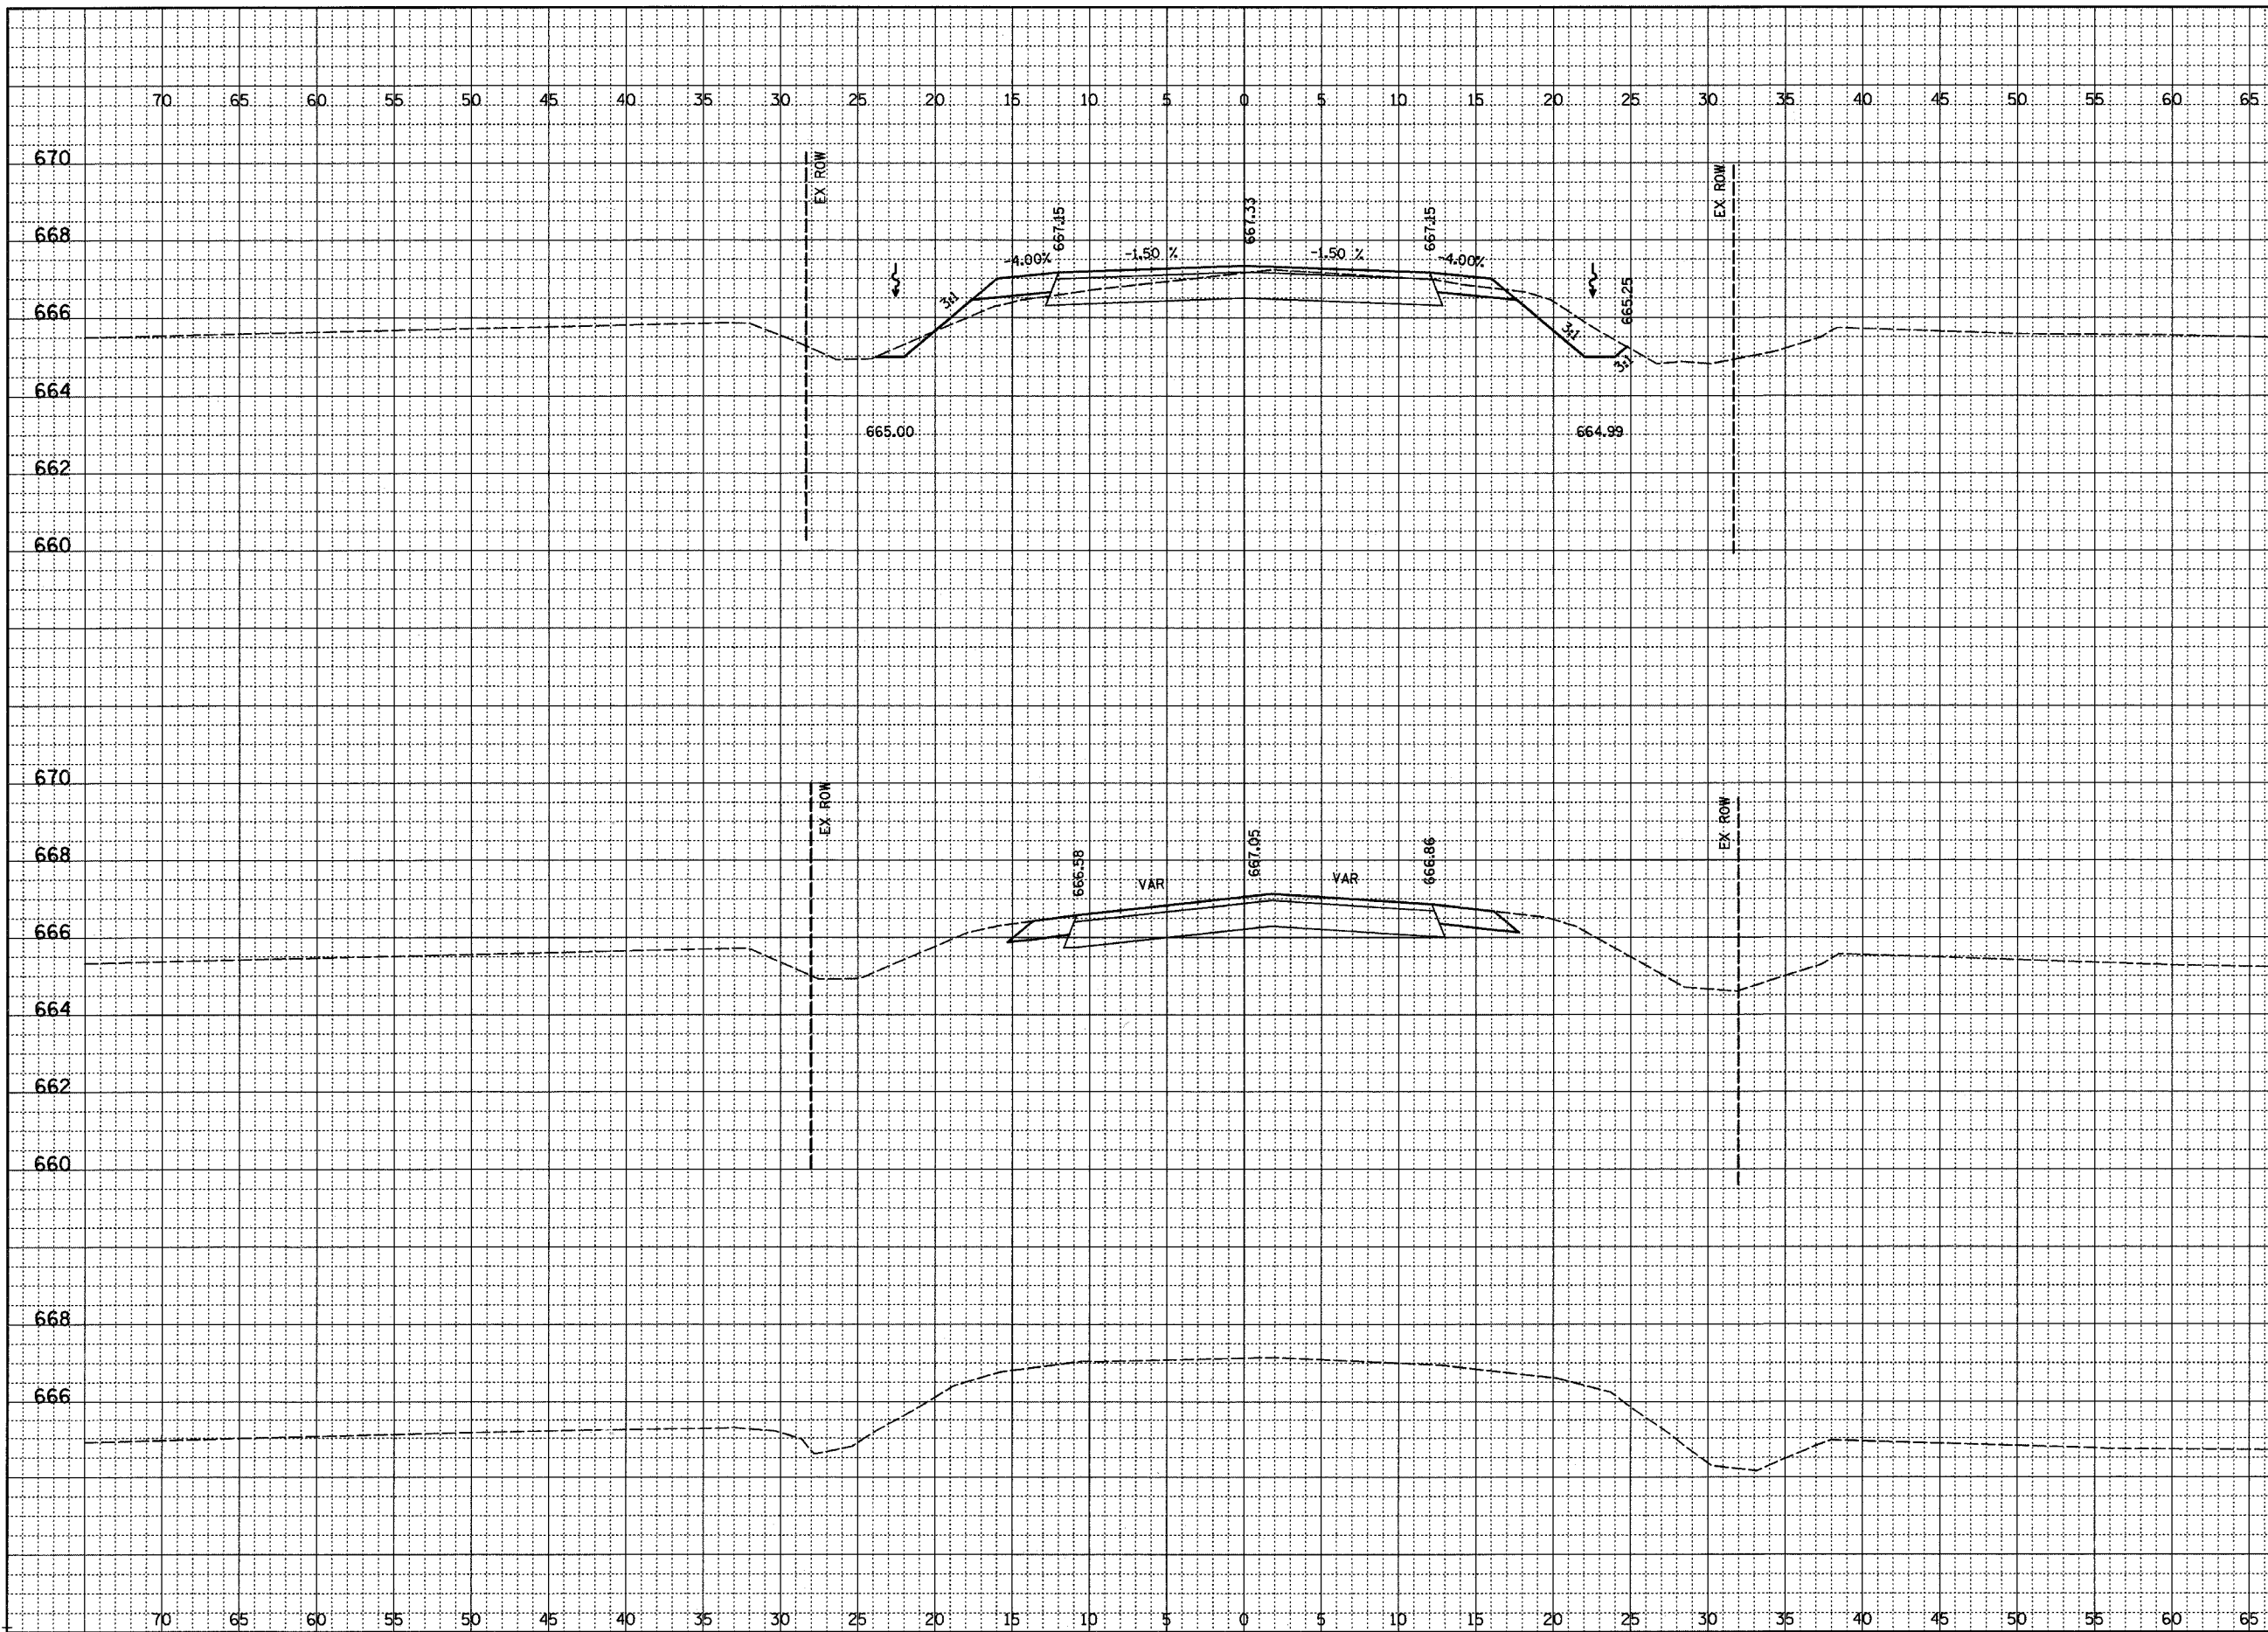

670	670
668	668
666	666 CUT=21
664	664 FILL=1
662	510+00.00 662
660	660

670	670
668	668
666	666 CUT=24
664	664 FILL=0
662	509+69.52 662
660	660

668	509+00.00 668
666	666

FINAL SURVEYED
NOTED
NO. _____

DATE _____

BY _____

PLOTTED
CHECKED
BY _____

DATE _____

ORIGINAL SURVEYED
NOTED
NO. _____

DATE _____

BY _____

PLOTTED
CHECKED
BY _____

DATE _____