


ROUTE NO.	SECTION	COUNTY	TOTAL SHEETS	SHEET NO.
CH 31	*	MACON	162	68
STA.		TO STA.		
FED. RD. DIST. NO. 7		ILLINOIS	PROJECT	
70#02-00175-00-PV				

FINAL SURVEYED	BY	DATE
PLOTTED		
NOTED		
NO. _____		

ORIGINAL SURVEYED	BY	DATE
PLOTTED		
NOTED		
NO. _____		

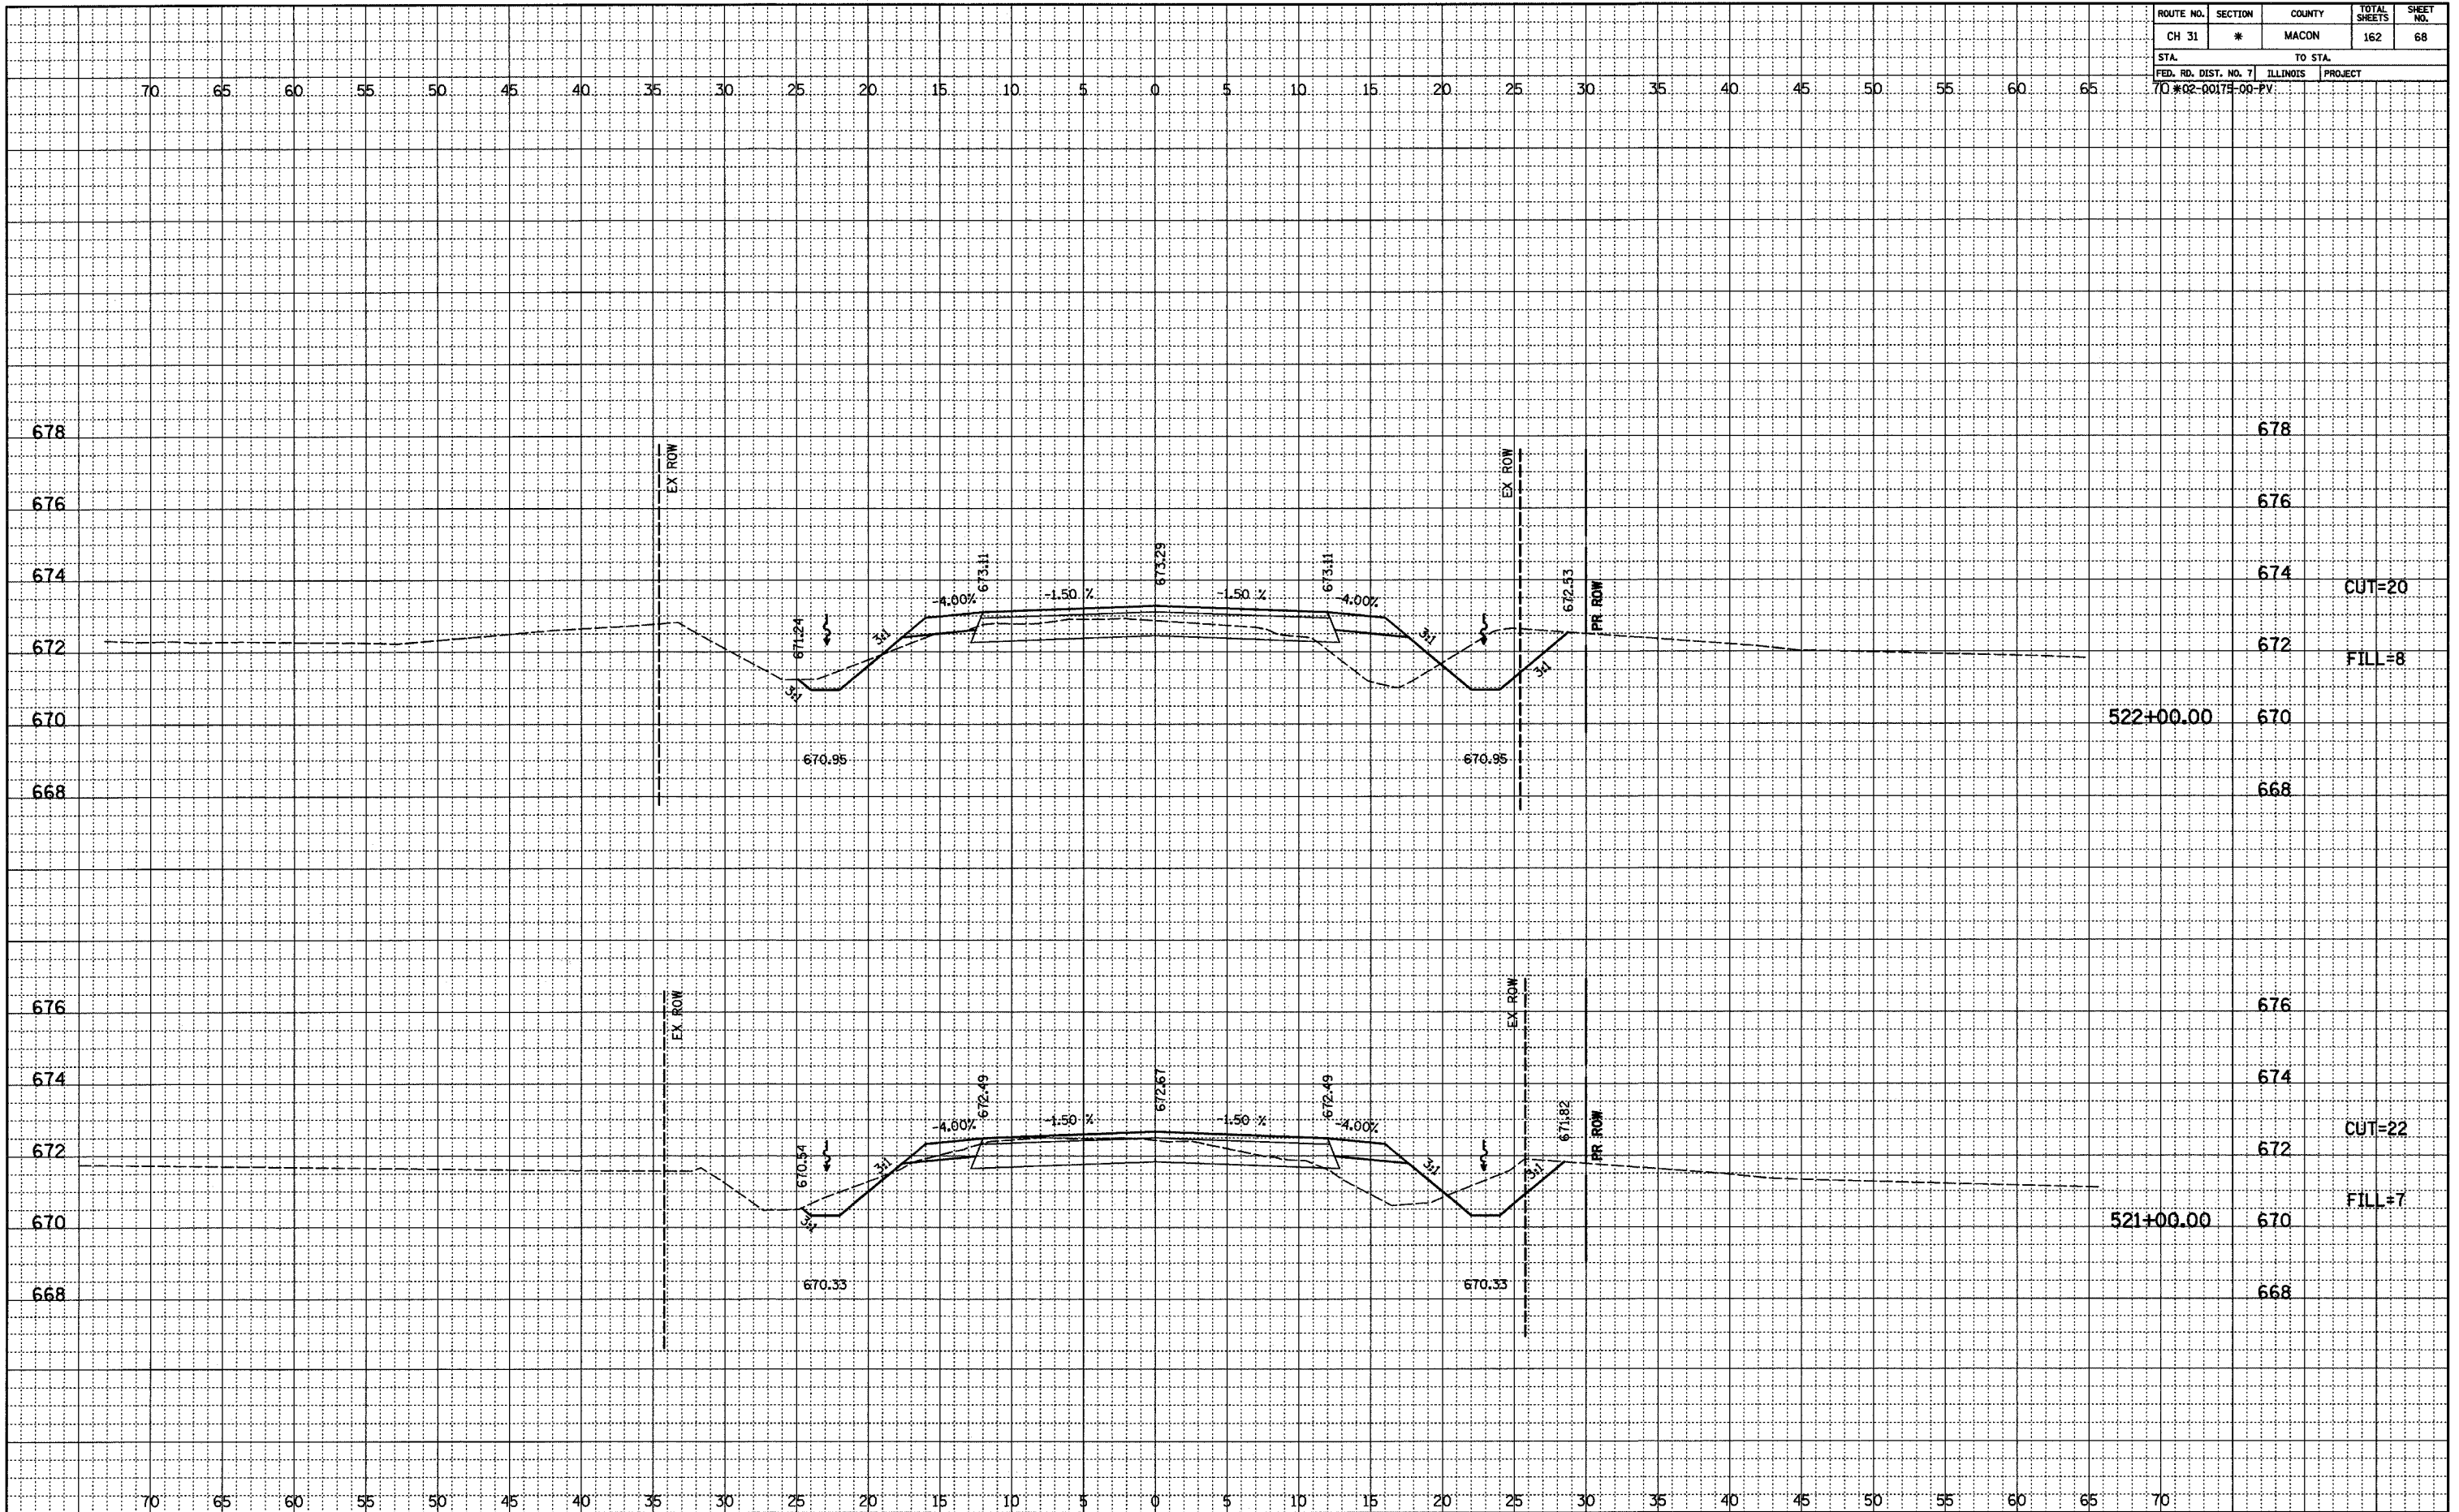

CUT=20

FILL=8

CUT=22

FILL=7