


ROUTE NO.	SECTION	COUNTY	TOTAL SHEETS	SHEET NO.
CH 31	*	MACON	162	81
STA.		TO STA.		
FED. RD. DIST. NO. 7		ILLINOIS	PROJECT	
70#02-00178-00-PV				

FINAL	SUBMITTED	DATE
NOTED	PLOTTED	BY
NO.	BY	
	BY	
	BY	
	BY	

ORIGINAL	SUBMITTED	DATE
NOTED	PLOTTED	BY
NO.	BY	
	BY	
	BY	
	BY	

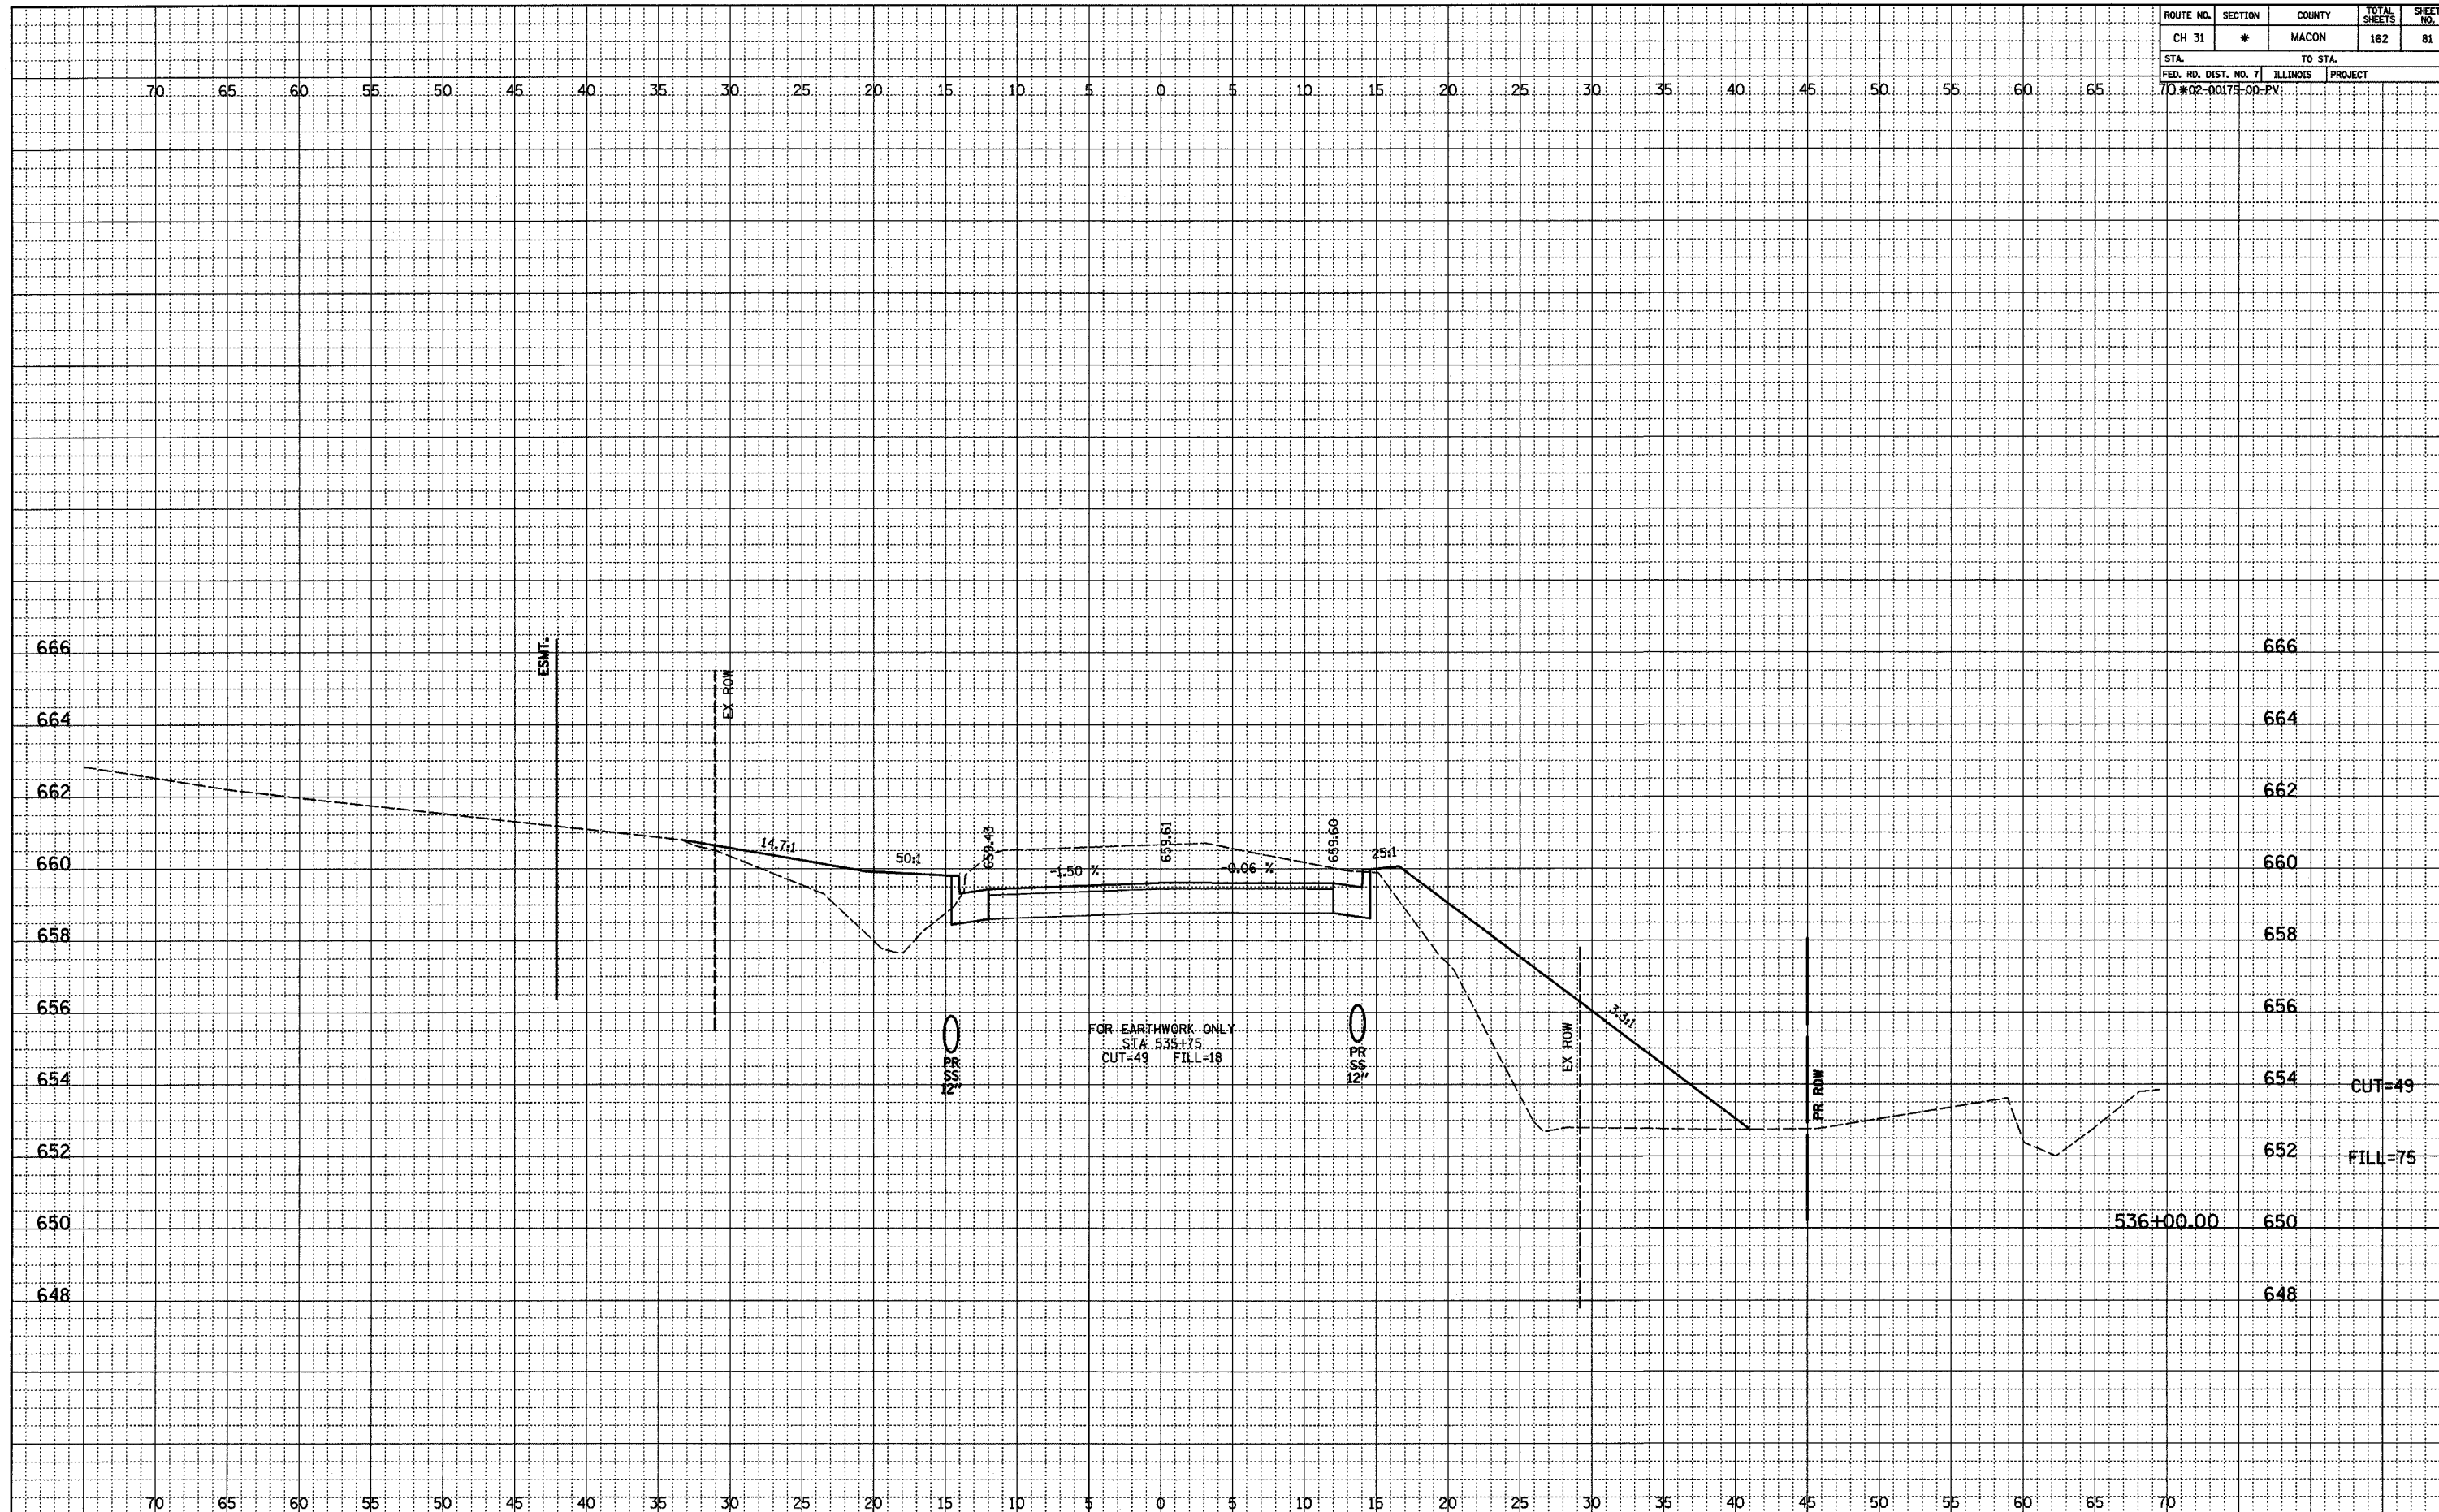

FOR EARTHWORK ONLY
 STA 535+75
 CUT=49 FILL=18

CUT-49
 FILL-75

536+00.00