


ROUTE NO.	SECTION	COUNTY	TOTAL SHEETS	SHEET NO.
CH 31	*	MACON	162	89

STA. TO STA.  
 FED. RD. DIST. NO. 7 ILLINOIS PROJECT  
 70 #02-00175-00-PV

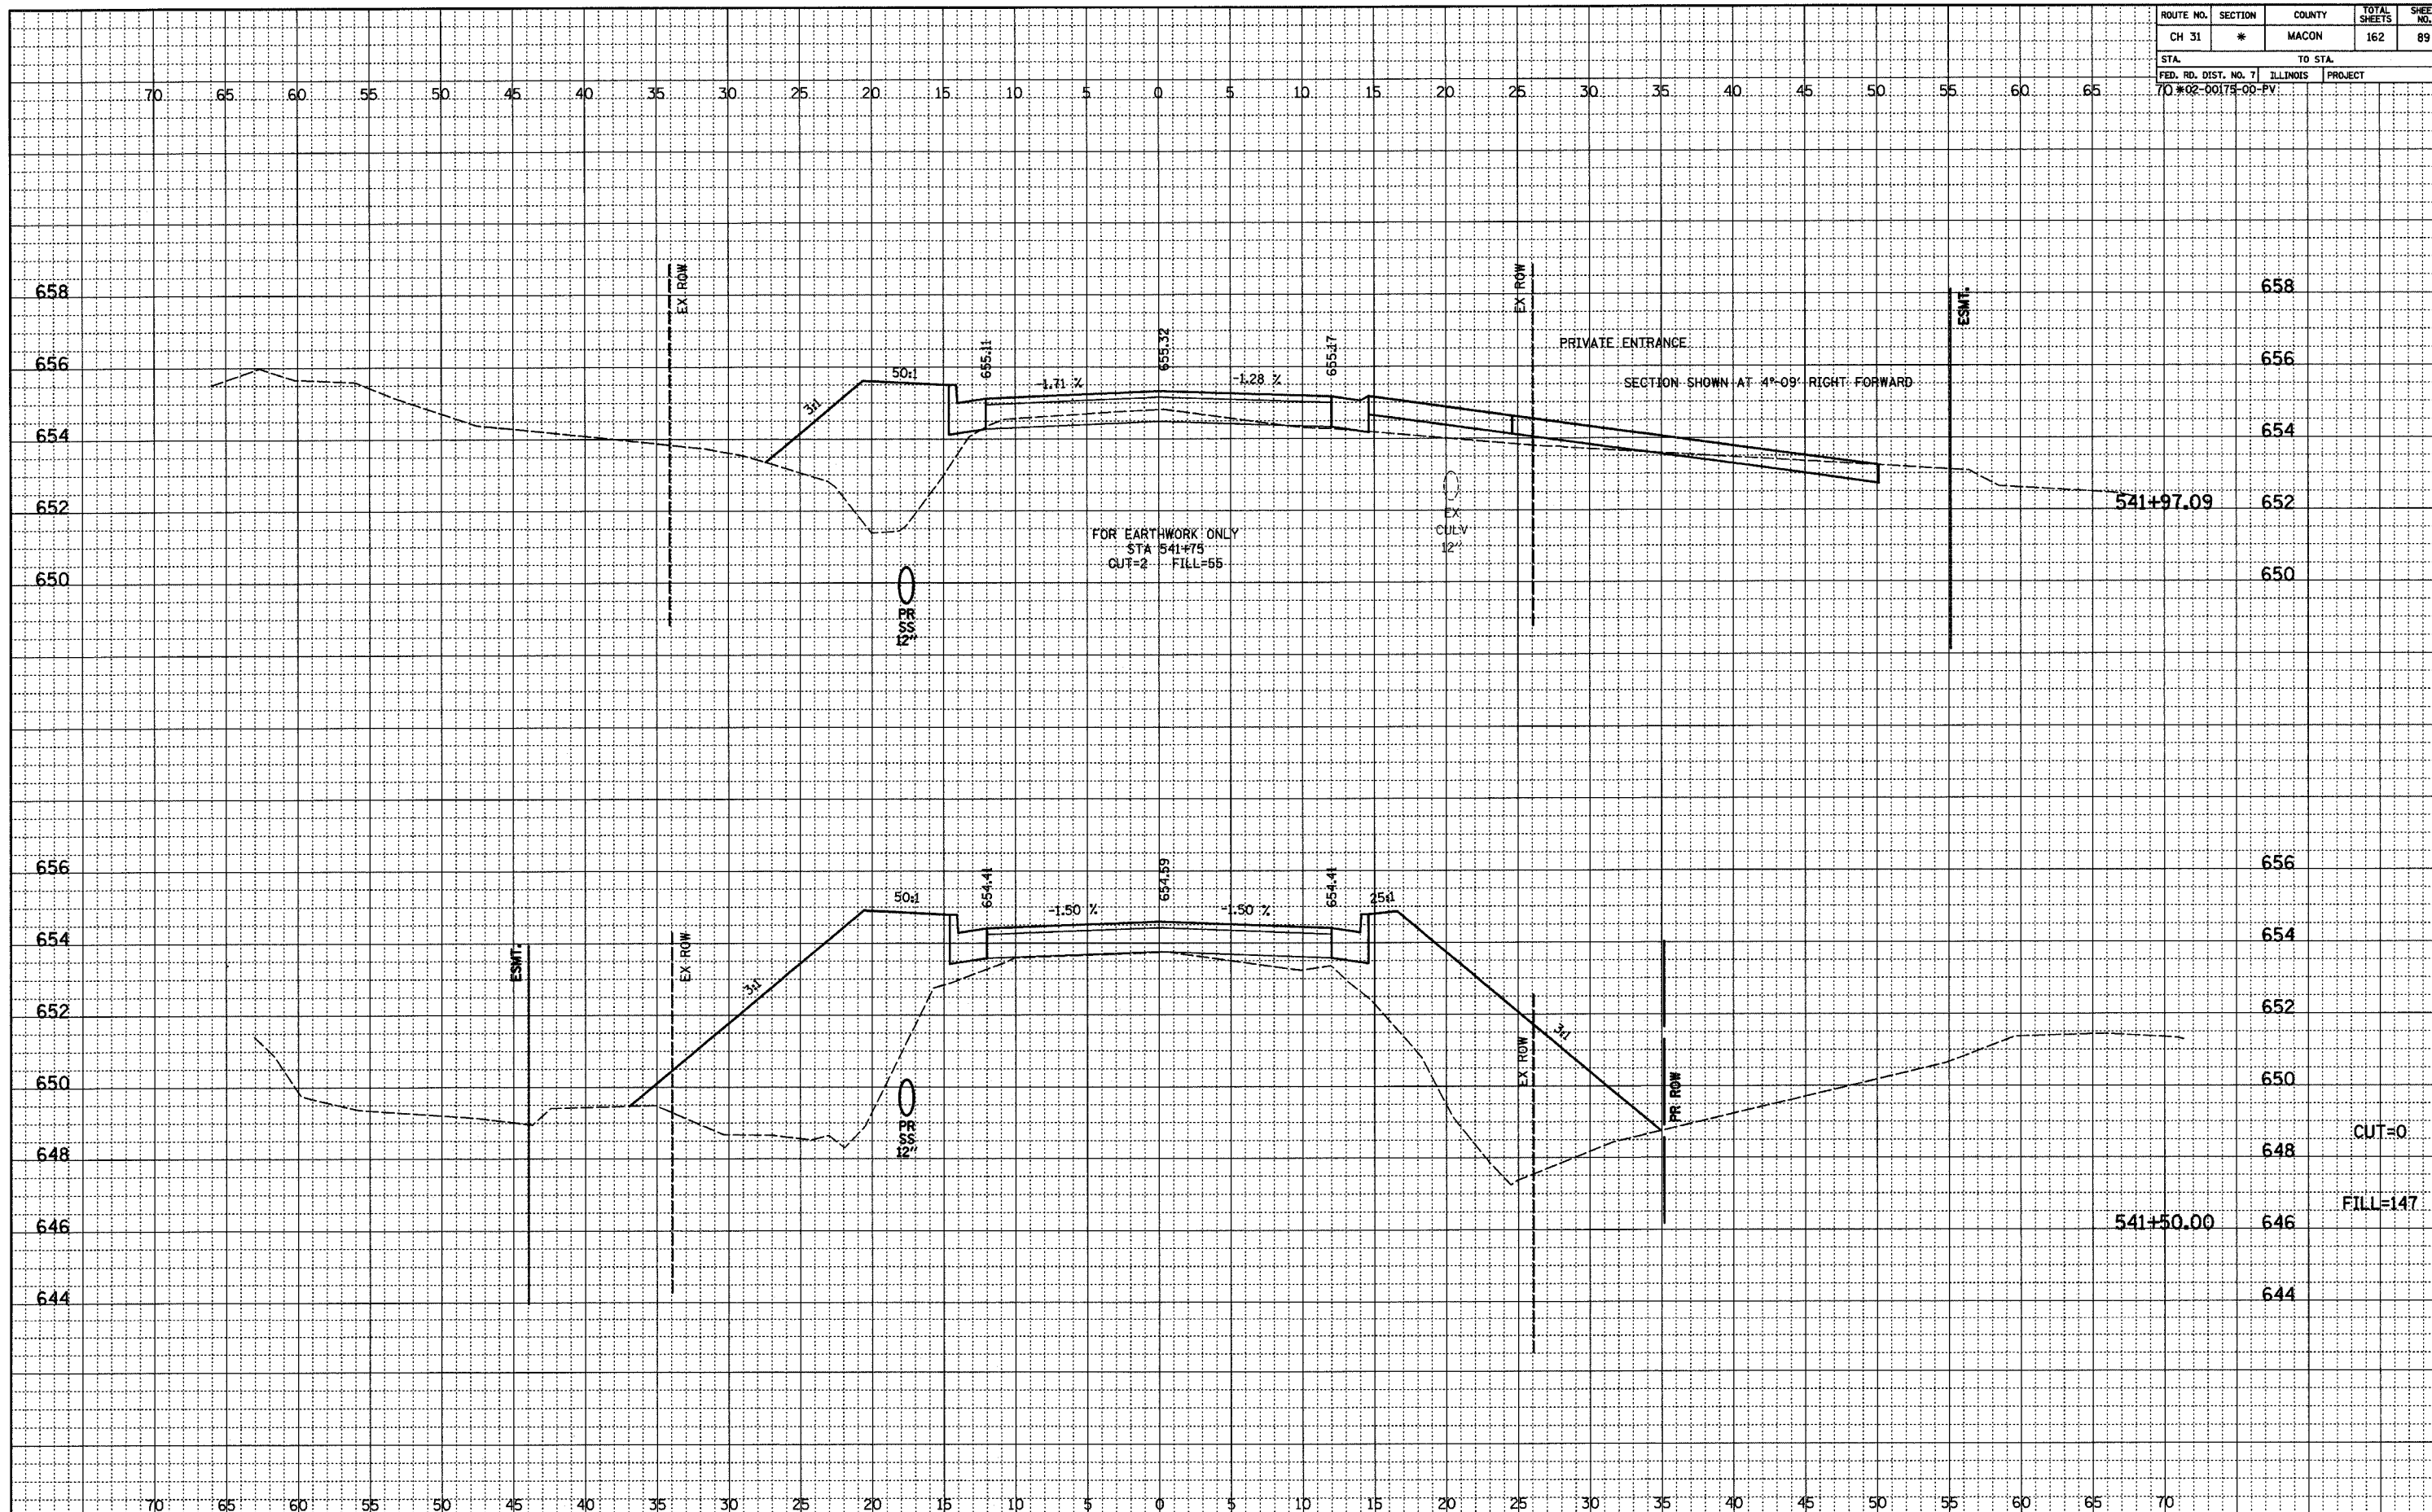

FINAL

SURVEYED	BY	DATE
PLOTTED		
ALIGNED		
CHECKED		
NO. OF REV. CHECKS		
NO.		

ORIGINAL

SURVEYED	BY	DATE
PLOTTED		
GRADES CHECKED		
STRUCTURE NOTATIONS OK'D		
NO.		