


ROUTE NO.	SECTION	COUNTY	TOTAL SHEETS	SHEET NO.
CH 31	*	MACON	162	91
STA.		TO STA.		
FED. RD. DIST. NO. 7		ILLINOIS	PROJECT	
70#02-00175-00-PV				

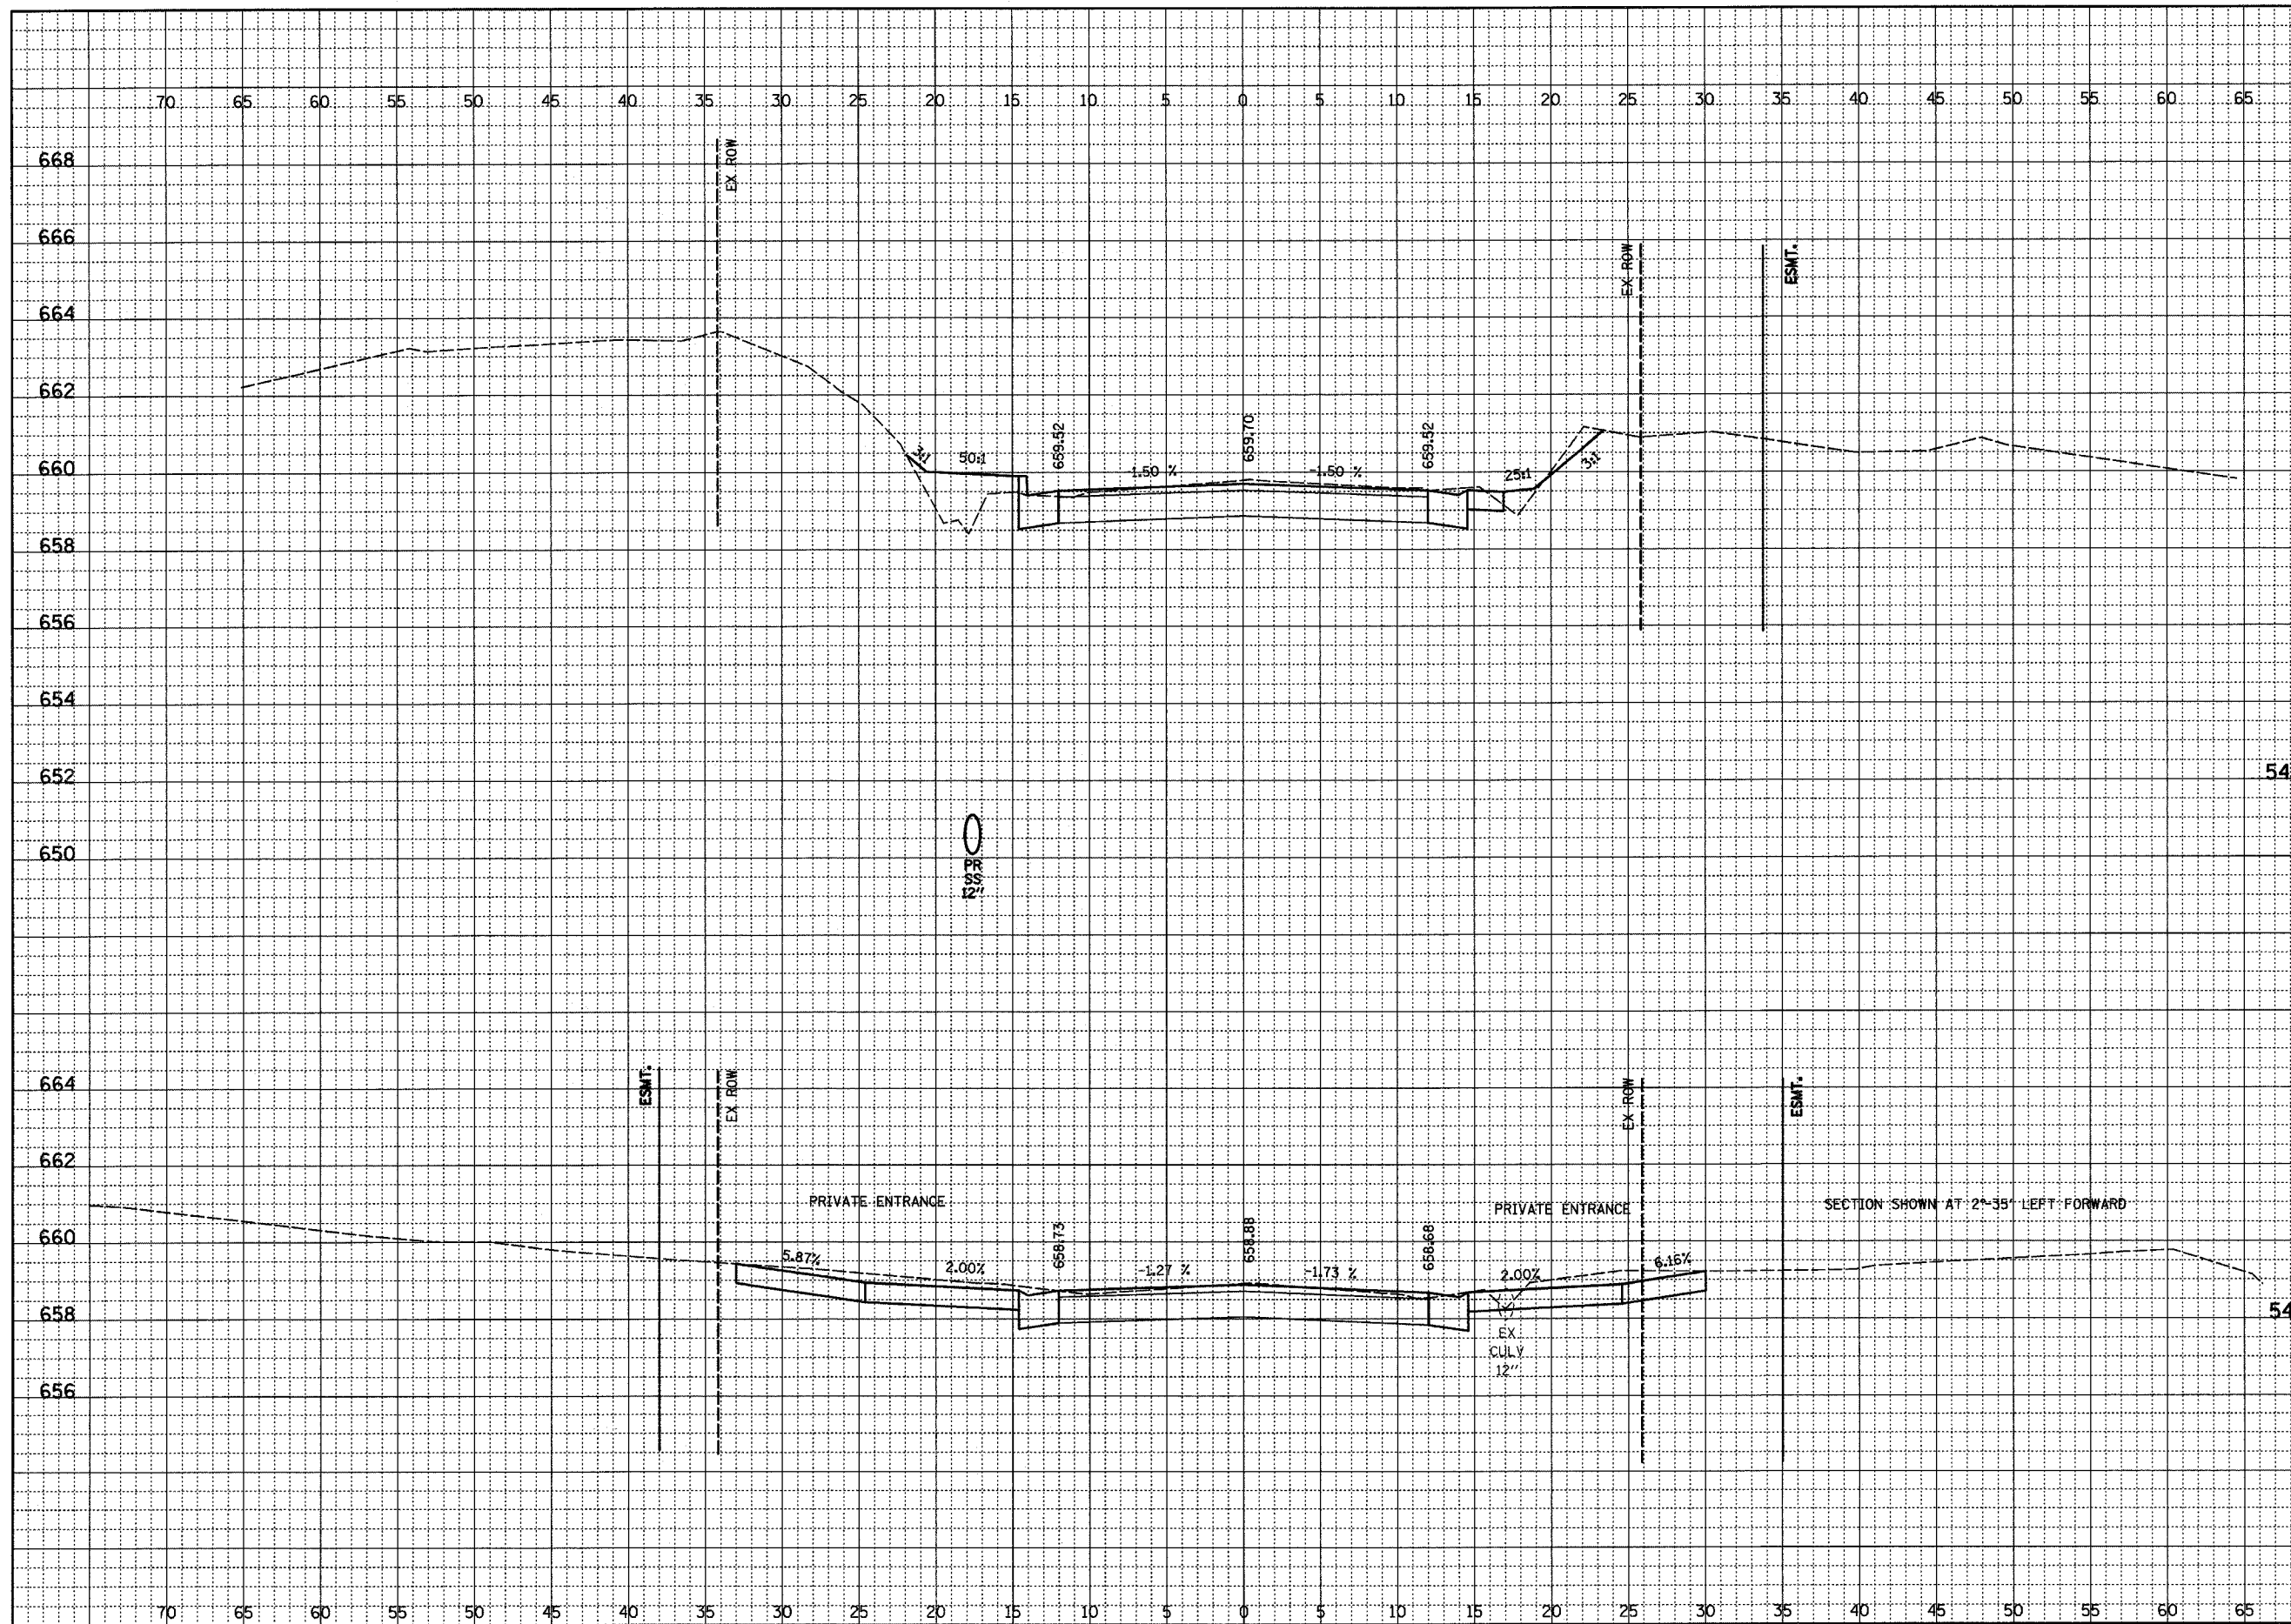

ELEVATION	STATION	NOTES
668		668
666		666
664		664
662		662
660		660
658		658
656		656
654		CUT=27
652	543+00.00	FILL=7
650		650
664		664
662		662
660		660
658	542+84.10	658
656		656

DATE	BY
DATE	BY
DATE	BY

DATE	BY
DATE	BY
DATE	BY