


ROUTE NO.	SECTION	COUNTY	TOTAL SHEETS	SHEET NO.
CH 31	*	MACON	162	97
STA. 70+02-00175-00-PV		TO STA. 670		
FED. RD. DIST. NO. 7		PROJECT		

FINAL	SURVEYED	DATE
NOTEBOOK	PLOTTED	BY
NO.	RT. #	
	CHECKED	
	BY	
	CHECKED	
	BY	

ORIGINAL	SURVEYED	DATE
NOTEBOOK	PLOTTED	BY
NO.	RT. #	
	CHECKED	
	BY	
	CHECKED	
	BY	

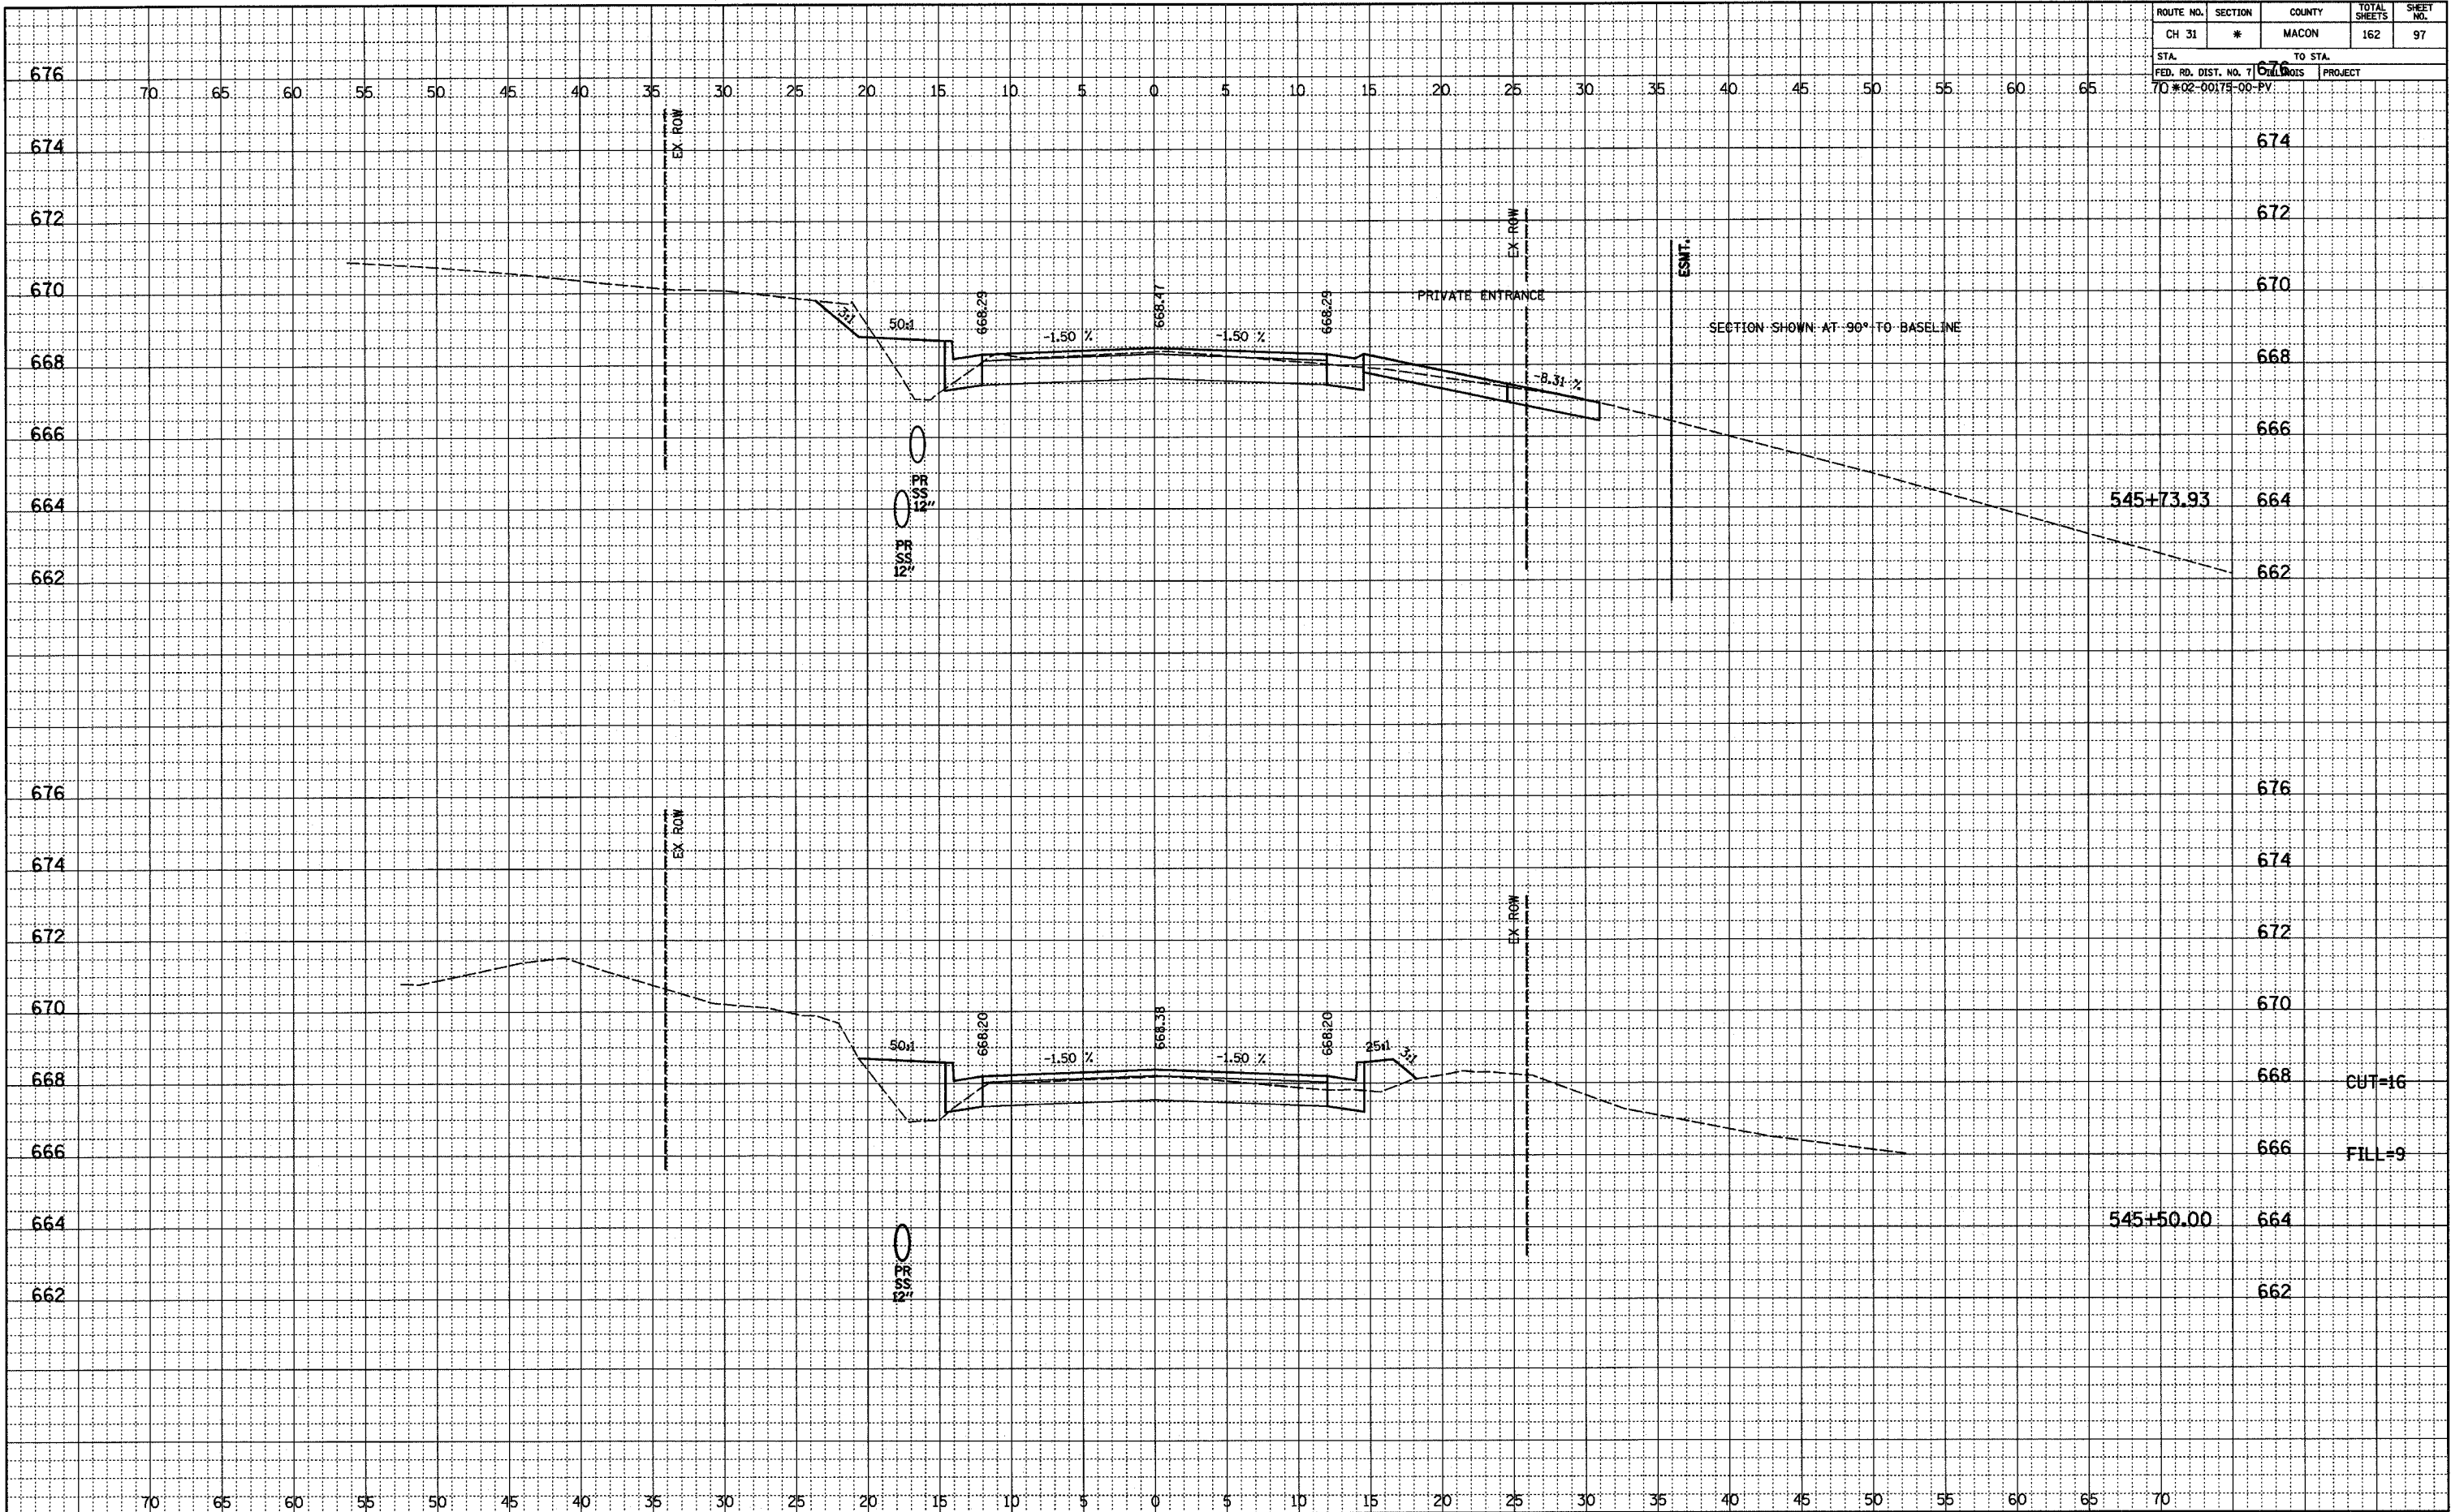

CUT=16
FILL=9