


ROUTE NO.	SECTION	COUNTY	TOTAL SHEETS	SHEET NO.
CH 31	*	MACON	162	103
STA.		TO STA.		
50+02-00175-00-PV		ILLINOIS PROJECT		

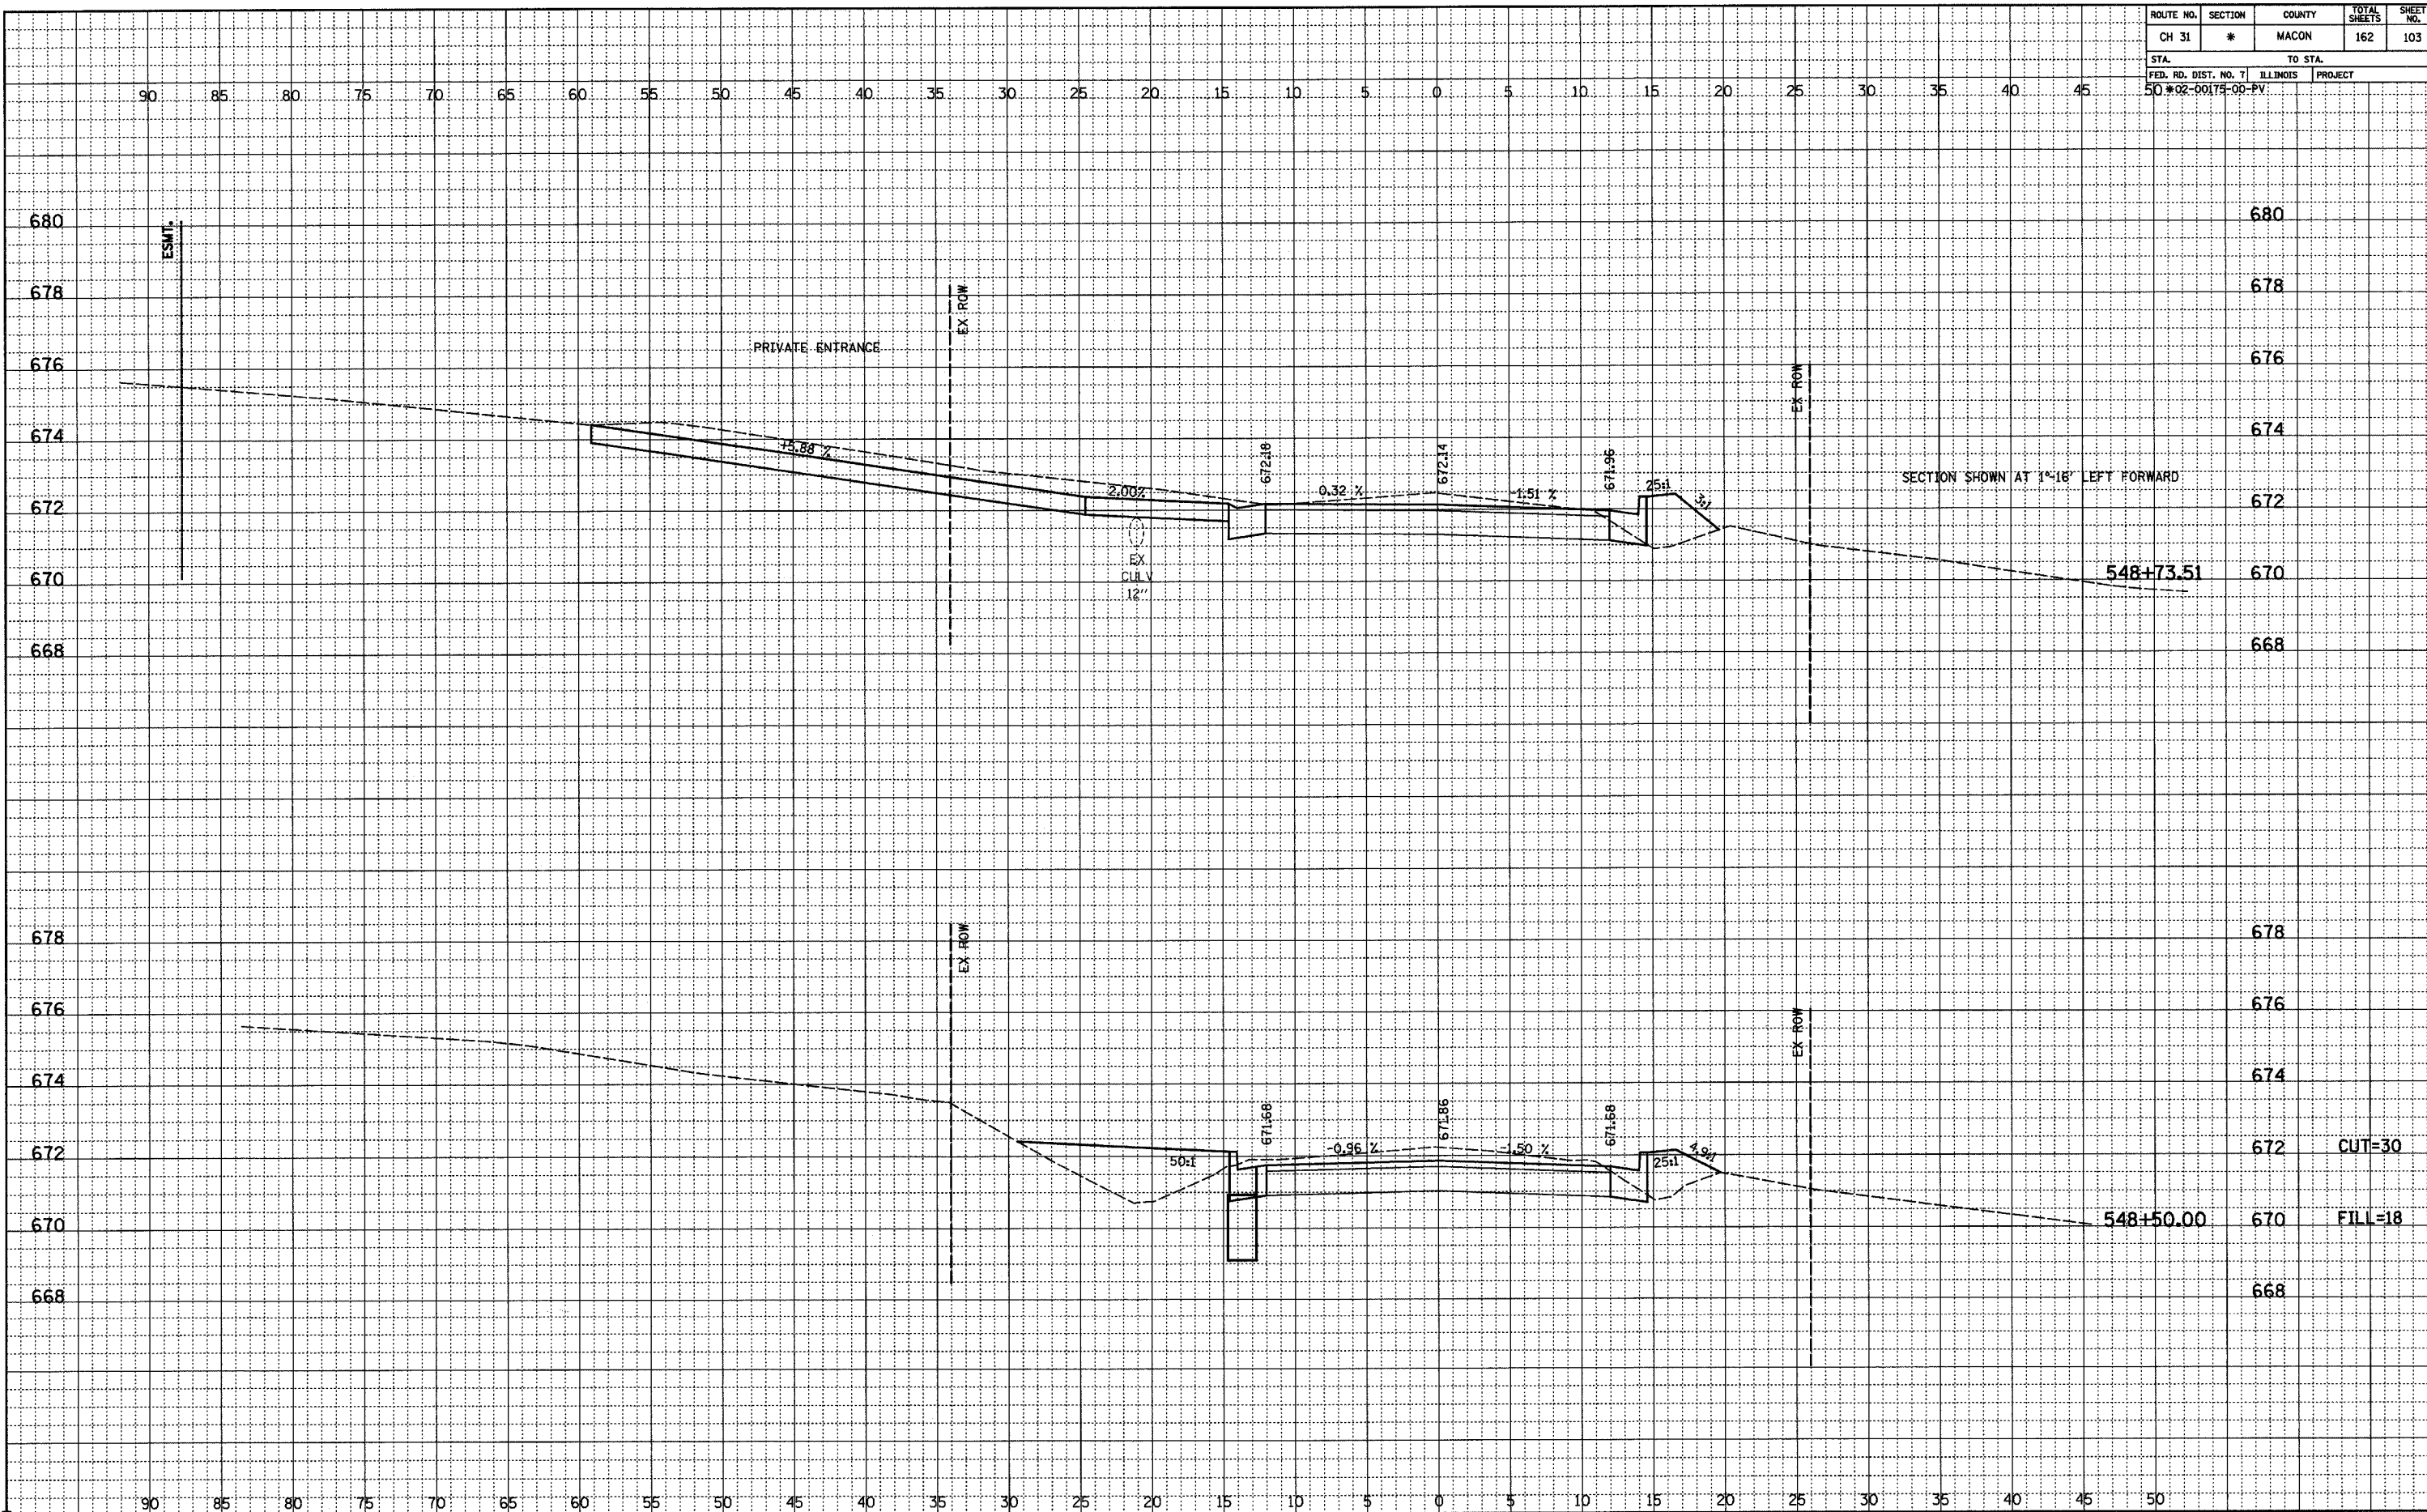

BY	DATE
FINAL SURVEYED	
NOTED	
NO. _____	

BY	DATE
ORIGINAL SURVEYED	
NOTED	
NO. _____	