


ROUTE NO.	SECTION	COUNTY	TOTAL SHEETS	SHEET NO.
CH 31	*	MACON	162	148
STA.		TO STA.		
FED. RD. DIST. NO. 7	ILLINOIS	PROJECT		
80	#02-00075-00-PV			

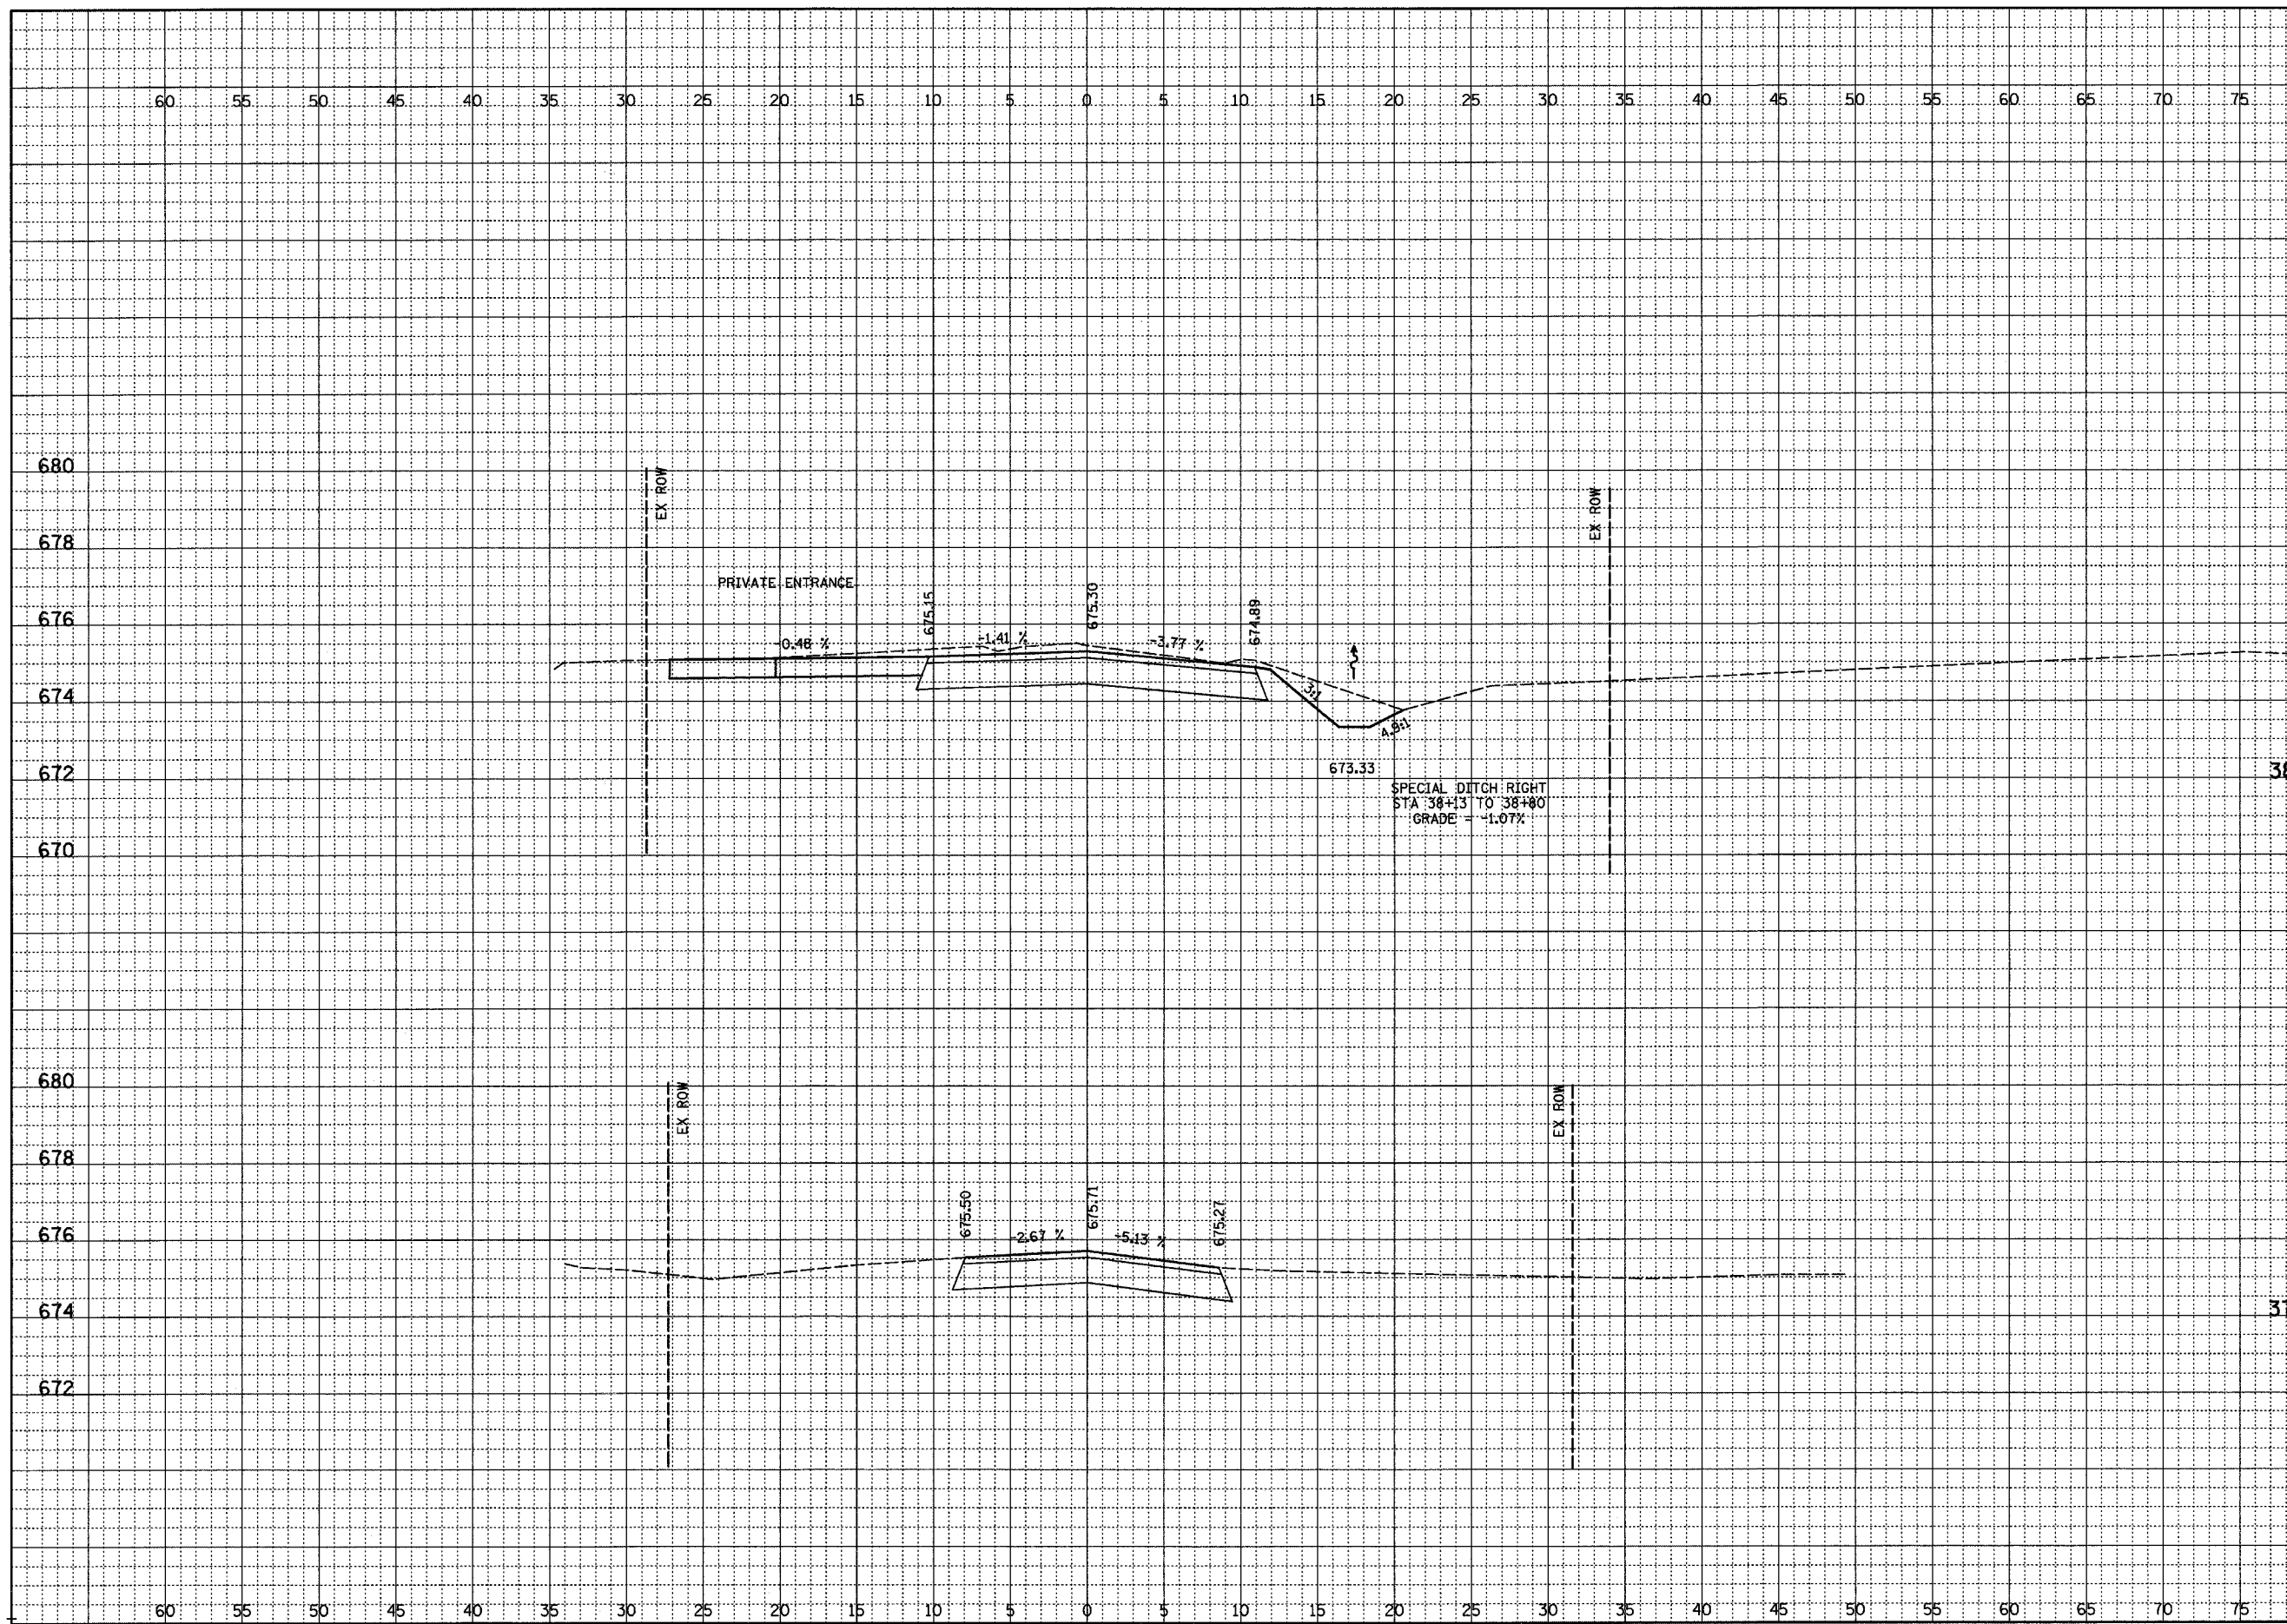

680	680	
678	678	
676	676	CUT=36
674	674	FILL=0
672	672	38+42.57
670	670	
680	680	
678	678	
676	676	CUT=16
674	674	FILL=0
672	672	

FINAL SURVEYED, PLOTTED, CHECKED, NO. OF WAY CHECKED, BY, DATE

ORIGINAL SURVEYED, PLOTTED, CHECKED, BY'S NOTED, STRUCTURE NOTATIONS OK'D, NO., DATE