

F.A.P. RTE.	SECTION	COUNTY	TOTAL SHEETS	SHEET NO.
322	11-10	CHRISTIAN	310	50
STA.		TO STA.		
FED. ROAD DIST. NO.		ILLINOIS FED. AID PROJECT		

**ESTIMATED DATES**

AUGUST 1, 2005  
ANTICIPATED START

DECEMBER 15, 2005

MARCH 15, 2006


MAY 1, 2006

DECEMBER 15, 2006

MARCH 15, 2007

MAY 1, 2007

OCT 1, 2007  
COMPLETION DATE

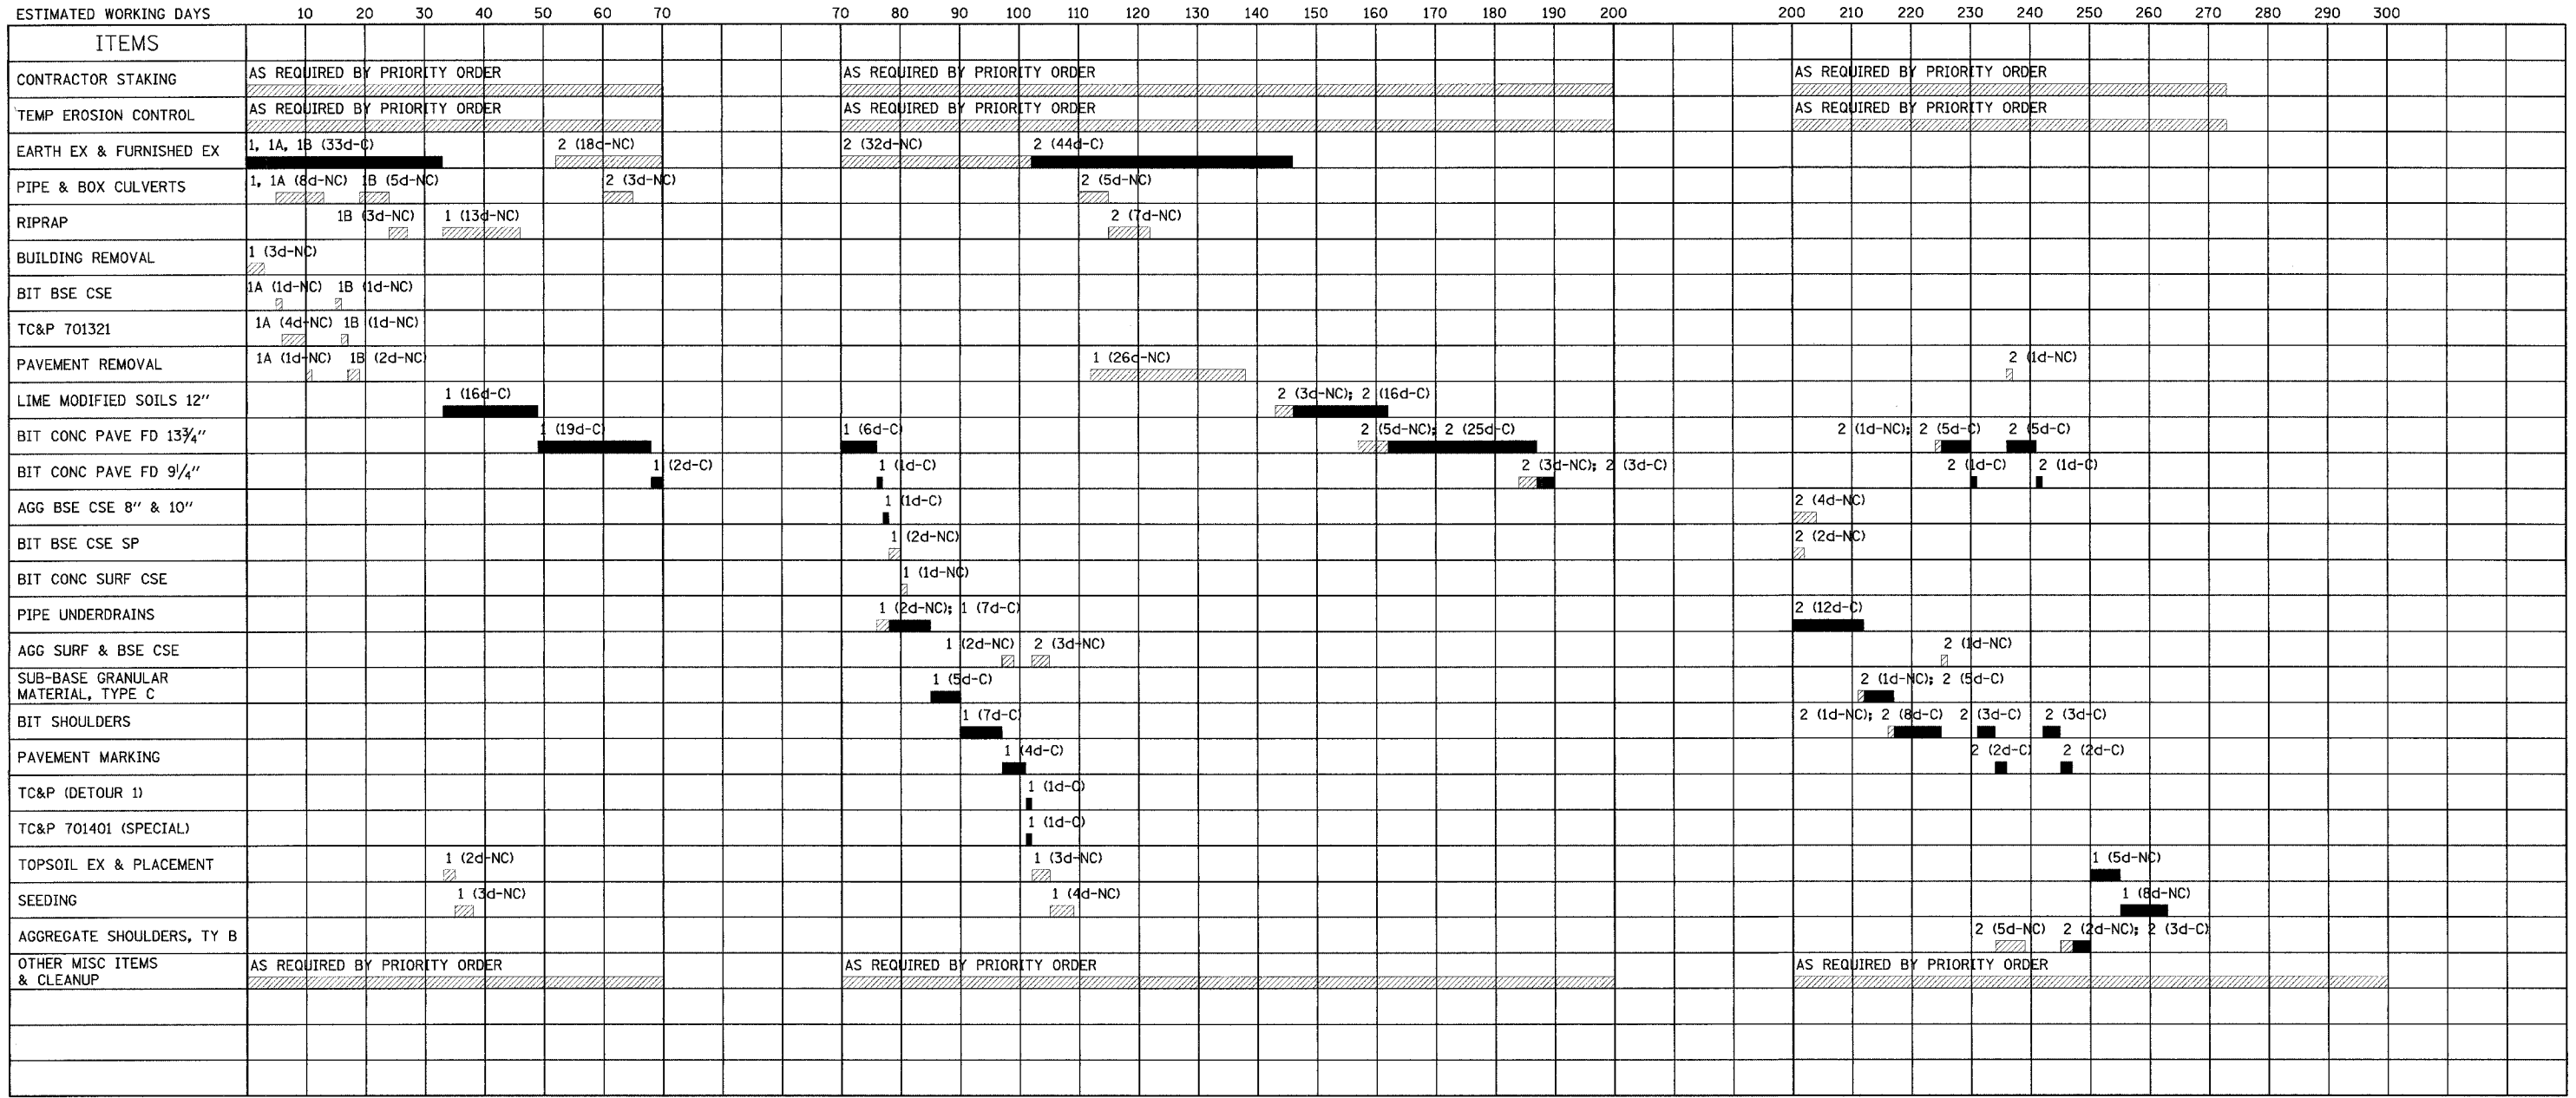

**STAGE DESIGNATION**

STAGE (PORTION OF PROJECT)	DESCRIPTION
1A	WEST SIDE BOX CULVERT STA 767+70
1B	EAST SIDE BOX CULVERT STA 767+70
1	NB LANES STA 775+00 TO STA 963+93
2	SB LANES STA 778+00 TO STA 974+20

**LEGEND**

NON-CONTROLLING CONSTRUCTION ACTIVITY ITEM: (SEE TRAFFIC CONTROL PLAN IN SPECIAL PROVISIONS)

CONTROLLING CONSTRUCTION ACTIVITY ITEM: (ESTIMATED NUMBER OF WORKING DAYS: d, CONTROLLING ITEM (CRITICAL PATH): C, NON-CONTROLLING ITEM: NC)

NOTE: FREE FLOAT NOT SHOWN FOR NON-CONTROLLING ITEMS

THIS ANTICIPATED CONSTRUCTION ACTIVITY BAR CHART IS INCLUDED IN THE PLANS TO AID THE CONTRACTOR IN SCHEDULING WORK ACTIVITIES AND FOR BIDDING PURPOSES; HOWEVER, THIS TIME SCHEDULE SHOULD ONLY BE USED AS A GUIDE, AND IT SHALL BE THE CONTRACTOR'S RESPONSIBILITY TO ESTABLISH HIS/HER OWN TIME SCHEDULE FOR SCHEDULING AND BIDDING PURPOSES.

REVISIONS	
NAME	DATE
OCT 1 - SEB	4/1/05

ILLINOIS DEPARTMENT OF TRANSPORTATION  
**ANTICIPATED CONSTRUCTION ACTIVITY BAR CHART**  
 FAP 322 (US 51)  
 SECTION 11-1  
 CHRISTIAN COUNTY

SCALE: NONE  
 DATE: 3/21/05  
 DRAWN BY: EBB  
 CHECKED BY: SEB