


SW 1/4 SEC 13, T13N, R1E, 3RD PM


SW 1/4 SEC 13, T13N, R1E, 3RD PM

F.A.P. RTE.	SECTION	COUNTY	TOTAL SHEETS	SHEET NO.
322	11-10	CHRISTIAN	310	75
STA. TO STA.		FED. ROAD DIST. NO. ILLINOIS FED. AID PROJECT		

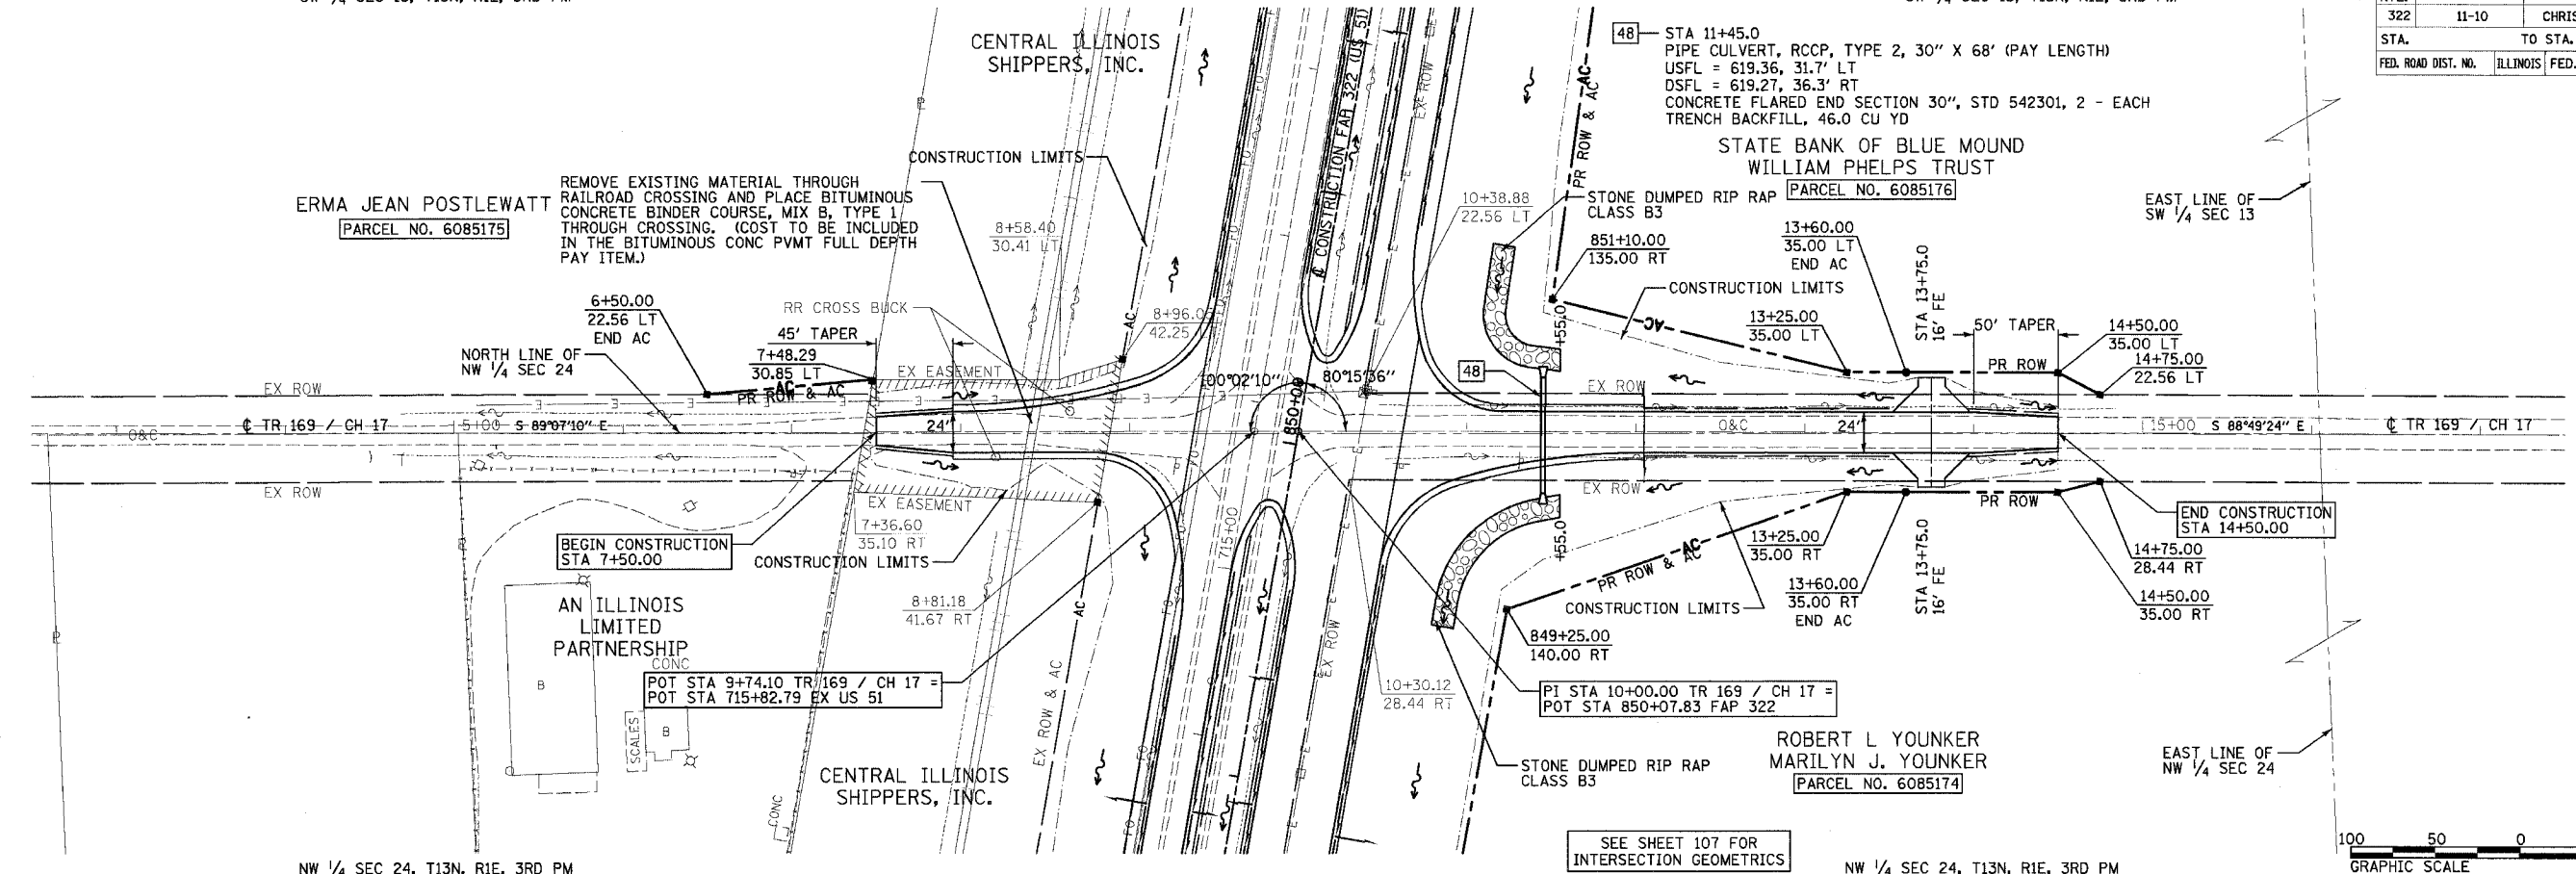

NW 1/4 SEC 24, T13N, R1E, 3RD PM

NW 1/4 SEC 24, T13N, R1E, 3RD PM

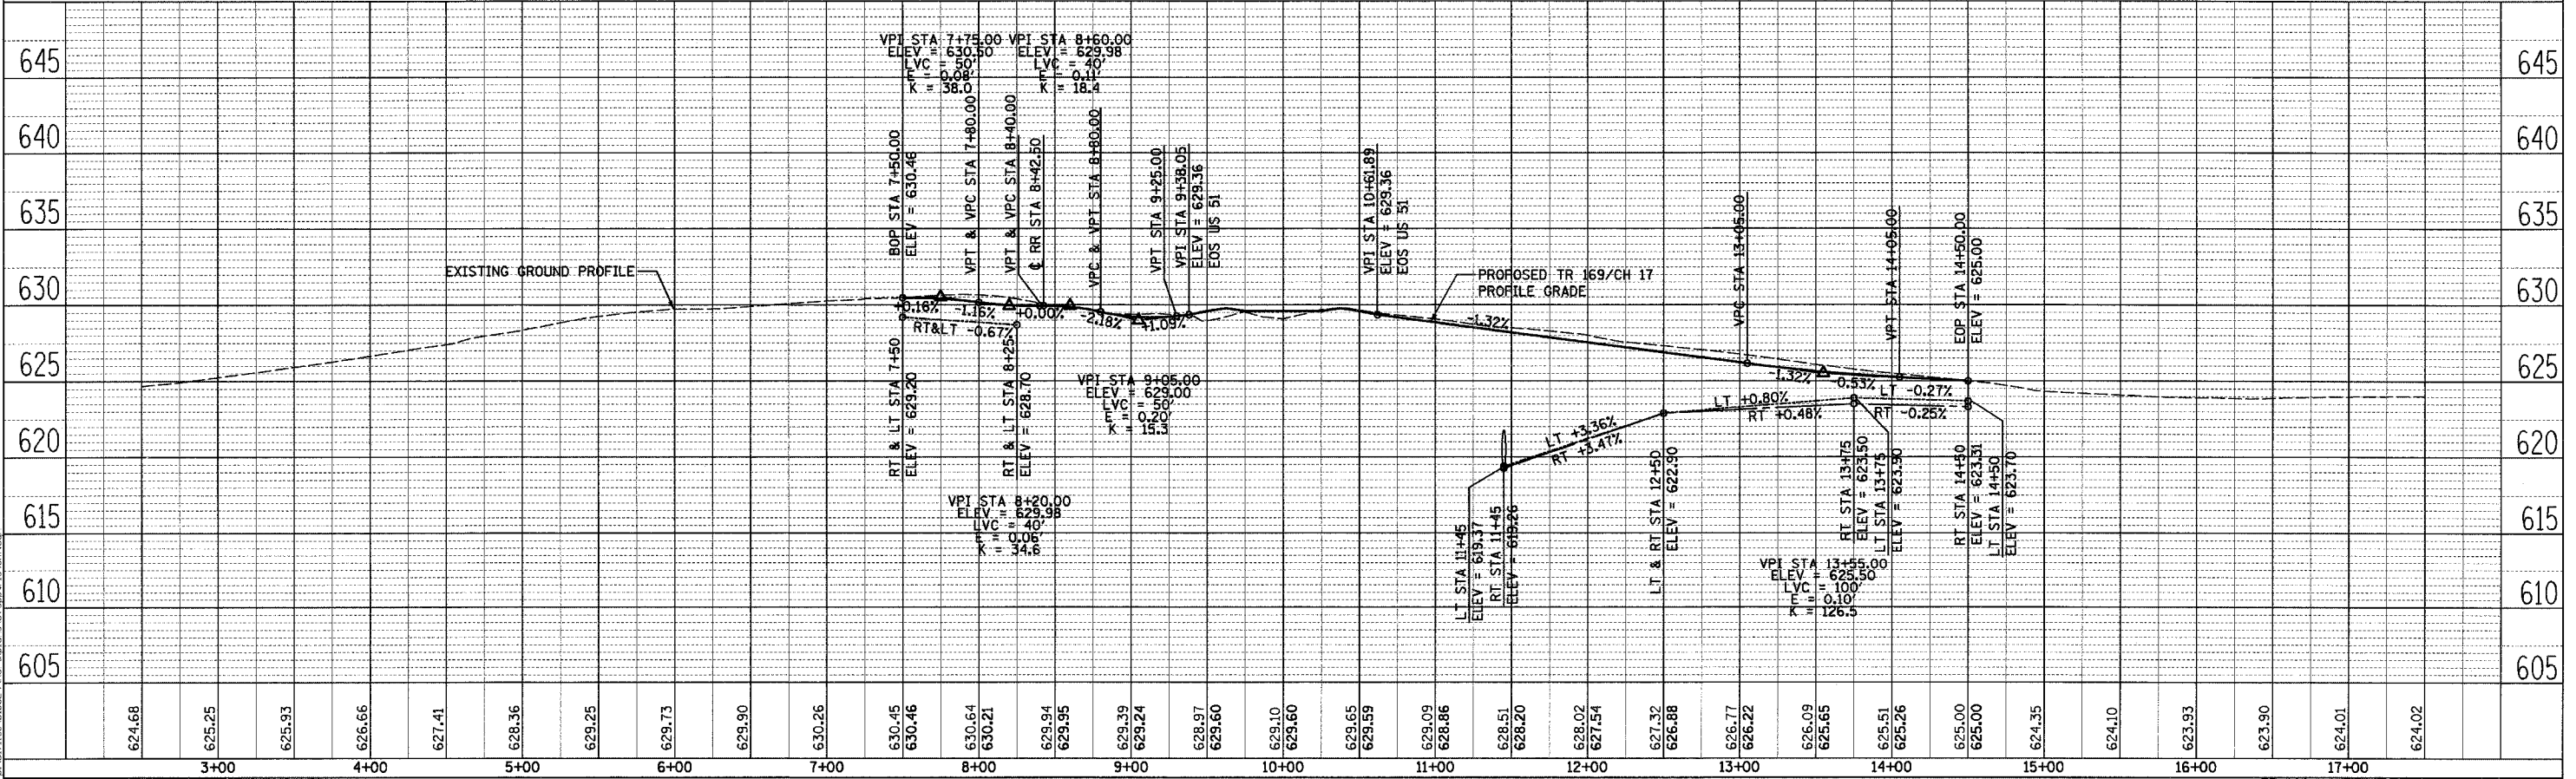

TR 169 / CH 17 STA 5+25 TO STA 14+50

DATE	
BY	
PLAN	
NO. 1	
NO. 2	
DATE	
BY	
PROFILE	
NO. 1	
NO. 2	
