


STATE OF ILLINOIS  
DEPARTMENT OF TRANSPORTATION

F.A.P. RTE.	SECTION	COUNTY	TOTAL SHEETS	SHEET NO.
322	11-1	CHRISTIAN	310	86
STA.		TO STA.		
FED. ROAD DIST. NO.	ILLINOIS	FED. AID PROJECT		

NW 1/4 SEC 25, T13 N, R1 E, 3RD PM

PARCEL NO 6085172C  
IRENE MORRISON TRUST  
SEE TABULATIONS ON SHEET 7

REMAINING AREA THIS SIDE = 15.790 ACRES

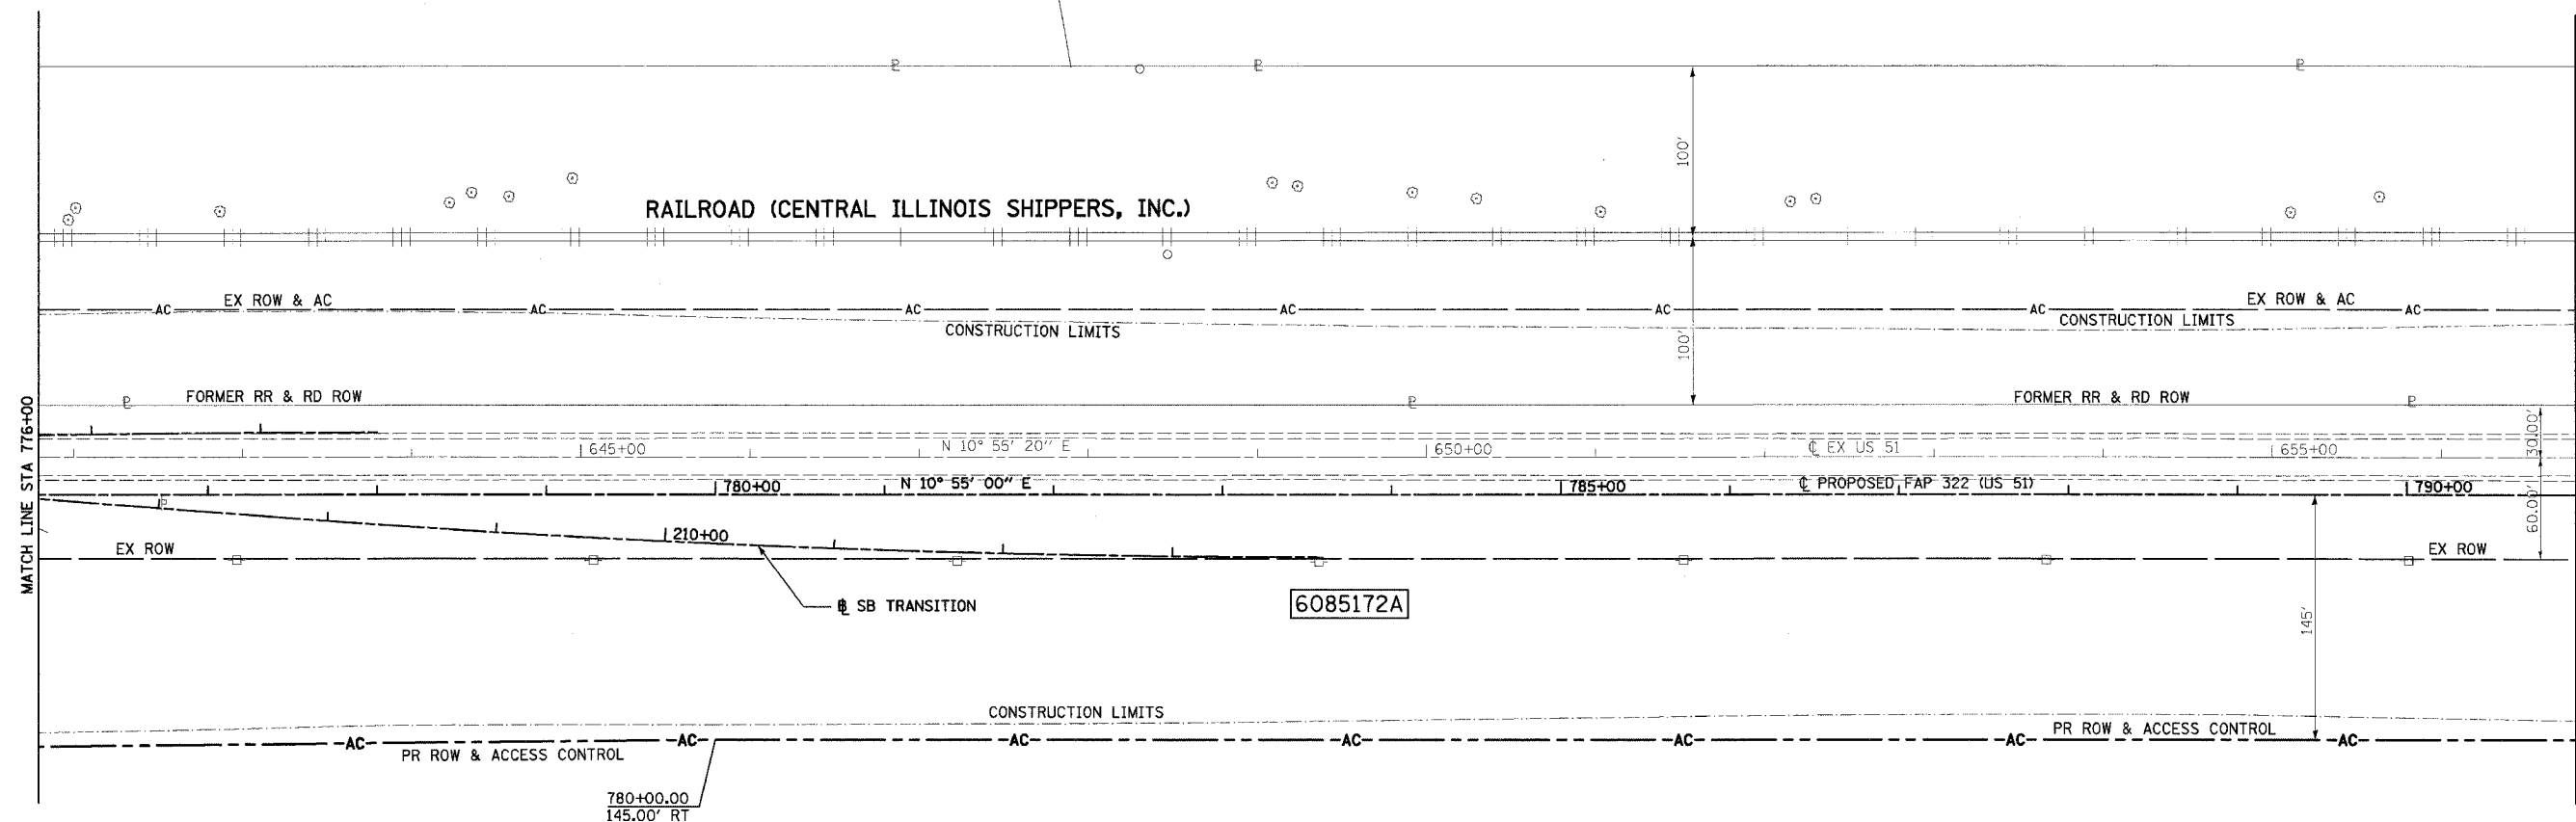


REMAINING AREA THIS SIDE = 94.519 ACRES

PARCEL NO 6085172A  
IRENE MORRISON TRUST  
SEE TABULATIONS ON SHEET 7

NW 1/4 SEC 25, T13 N, R1 E, 3RD PM

NOTES:  
BEARINGS ARE BASED ON THE ILLINOIS STATE PLANE  
COORDINATE SYSTEM, NAD83 1986 - WEST ZONE  
SURVEYED IN ENGLISH.

PLAT DISTANCES AND STATIONING ARE IN GRID ENGLISH.  
TO CONVERT TO GROUND DIVIDE BY GRID FACTOR.  
GRID FACTOR = 1.00003150

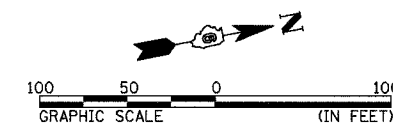

RIGHT OF WAY PLANS

ROUTE F.A.P. 322 (US 51)  
SECTION 11-1  
PROJECT  
COUNTY CHRISTIAN  
JOB NO. R-96-008-95  
STA 776+00 TO STA 791+00  
SCALE 1 = 50'

SHEET NO. 8 OF 24

4.003.400 PM  
3/21/2005  
m:\11\11\m\92677\92677.dgn