


STATE OF ILLINOIS
DEPARTMENT OF TRANSPORTATION

F.A.P. RTE.	SECTION	COUNTY	TOTAL SHEETS	SHEET NO.
322	11-1	CHRISTIAN	310	99
STA. TO STA.				
FED. ROAD DIST. NO.		ILLINOIS FED. AID PROJECT		

SW 1/4 SEC 36, T13 N, R1 E, 3RD PM


PARCEL NO 6085166 B
BRANYAN FARMS, INC
SEE TABULATIONS ON SHEET 2

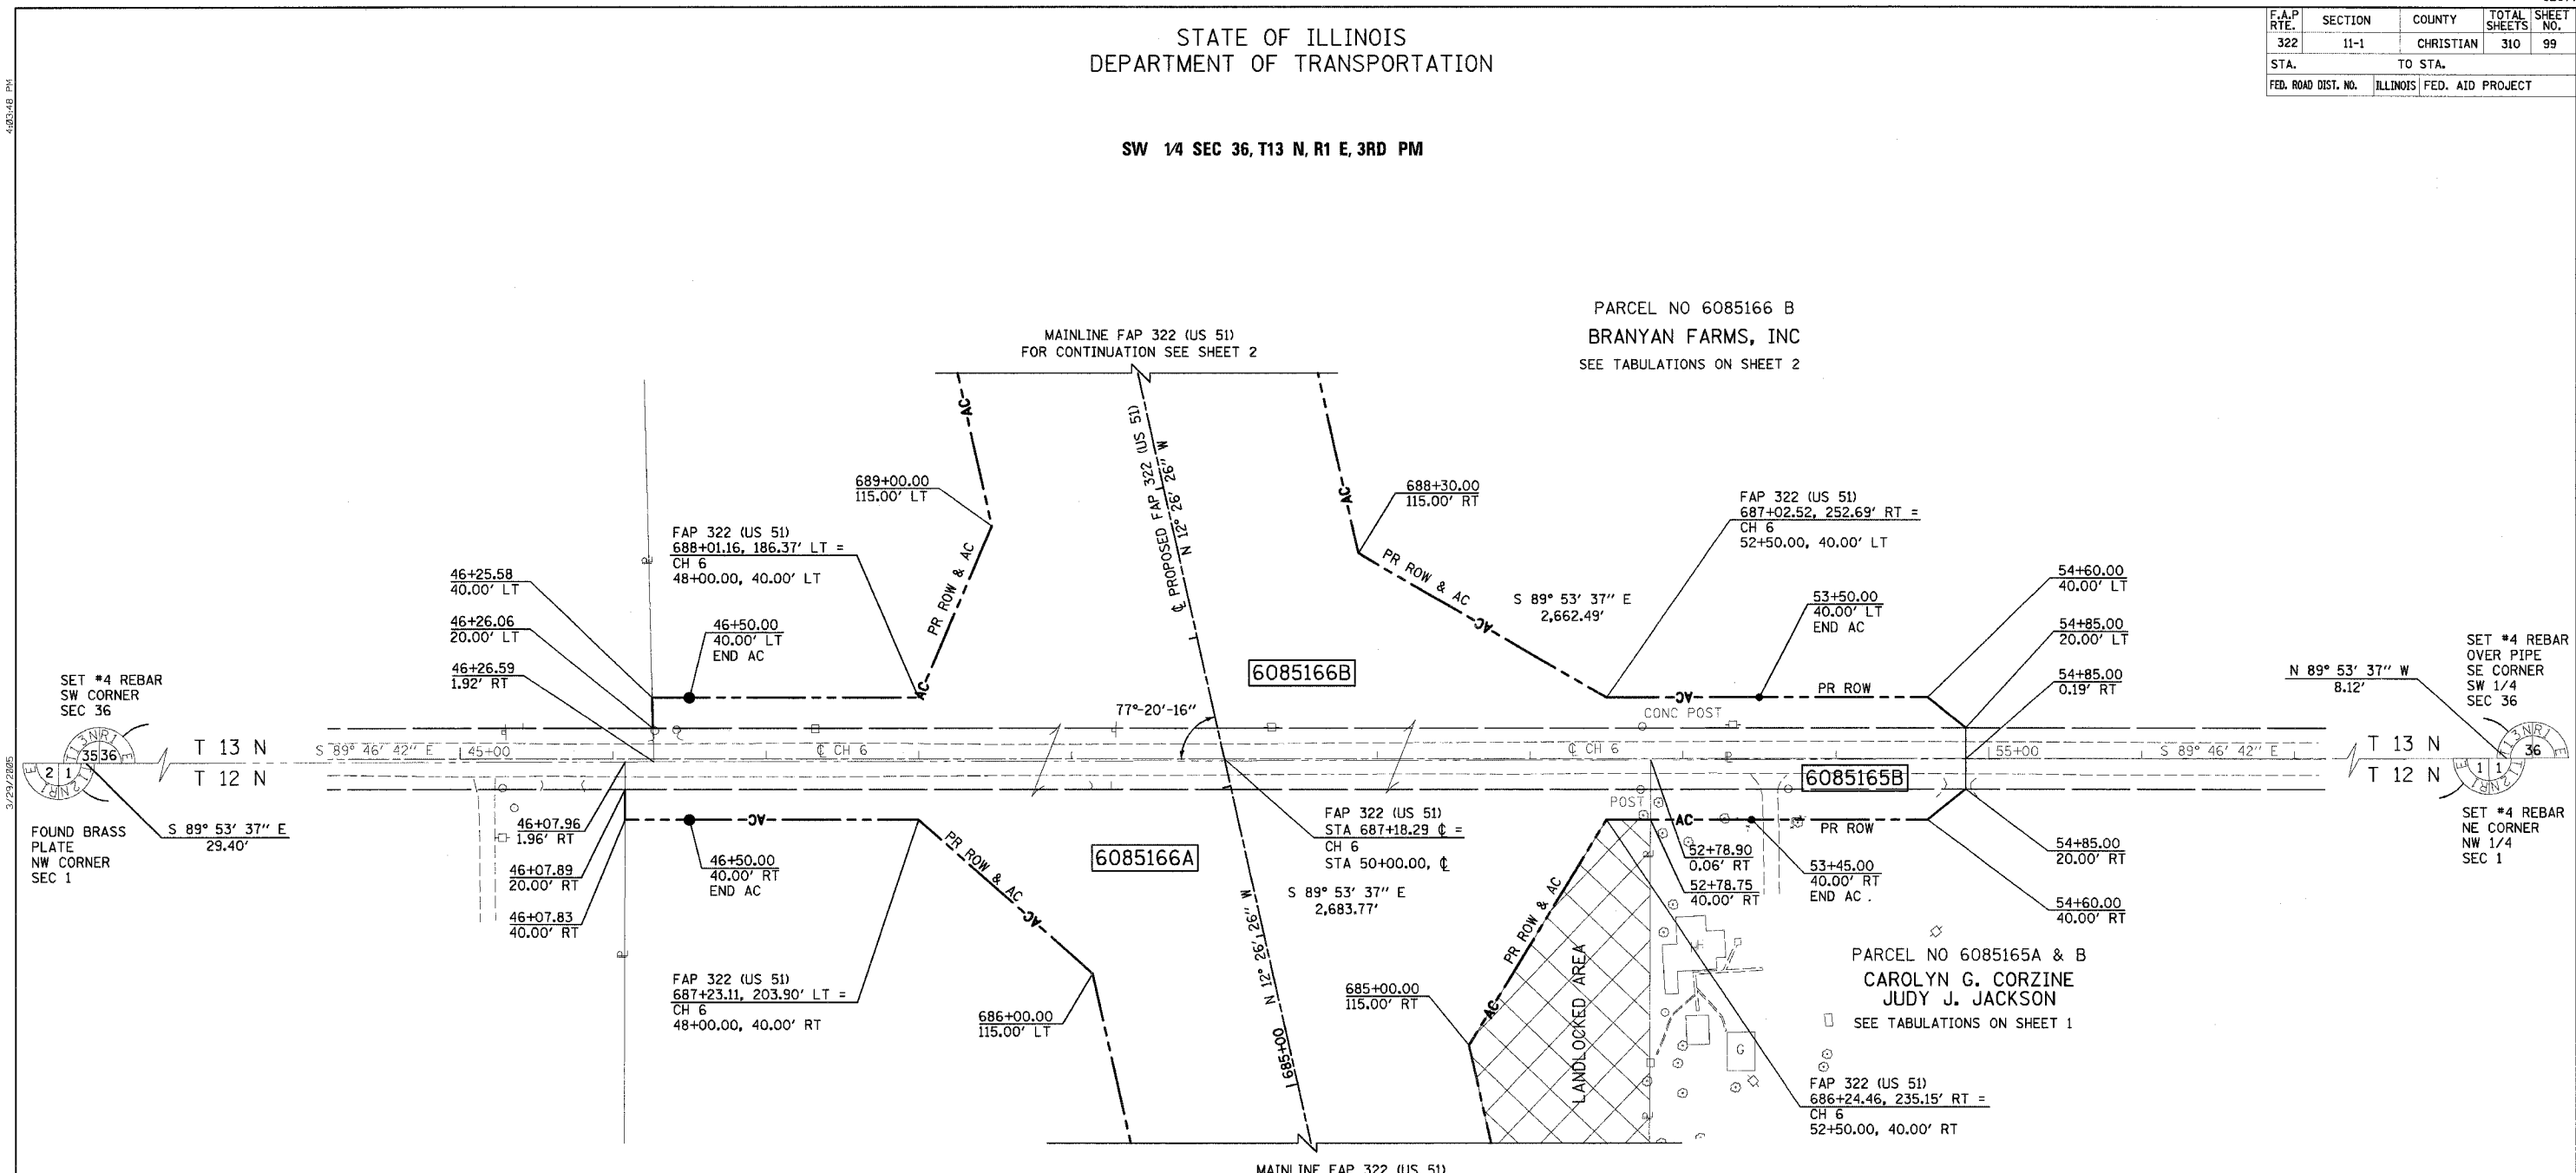

PARCEL NO 6085166 A
BRANYAN FARMS, INC
SEE TABULATIONS ON SHEET 1

NW 1/4 SEC 1, T12 N, R1 E, 3RD PM

NOTES:
BEARINGS ARE BASED ON THE ILLINOIS STATE PLANE COORDINATE SYSTEM, NAD83 1986 - WEST ZONE SURVEYED IN ENGLISH.
PLAT DISTANCES AND STATIONING ARE IN GRID ENGLISH. TO CONVERT TO GROUND DIVIDE BY GRID FACTOR. GRID FACTOR = 1.00003150

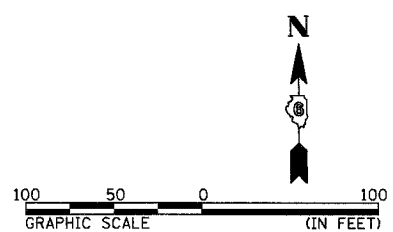

RIGHT OF WAY PLANS	
ROUTE	F.A.P. 322 (US 51)
SECTION	11-1
PROJECT	
COUNTY	CHRISTIAN
JOB NO.	R-96-008-95
STA	43+00 TO STA 58+00
SCALE	1 = 50'
SHEET NO. 21 OF 24	
COUNTY HIGHWAY 6 (CH 6)	

483148 PM
3/29/2005
m:\8111\cns\910223\mxd\plan\999\cov\4-eh5.dwg