


F.A.P. RTE.	SECTION	COUNTY	TOTAL SHEETS	SHEET NO.
322	11-10	CHRISTIAN	310	120
STA.		TO STA.		
FED. ROAD DIST. NO.		ILLINOIS FED. AID PROJECT		

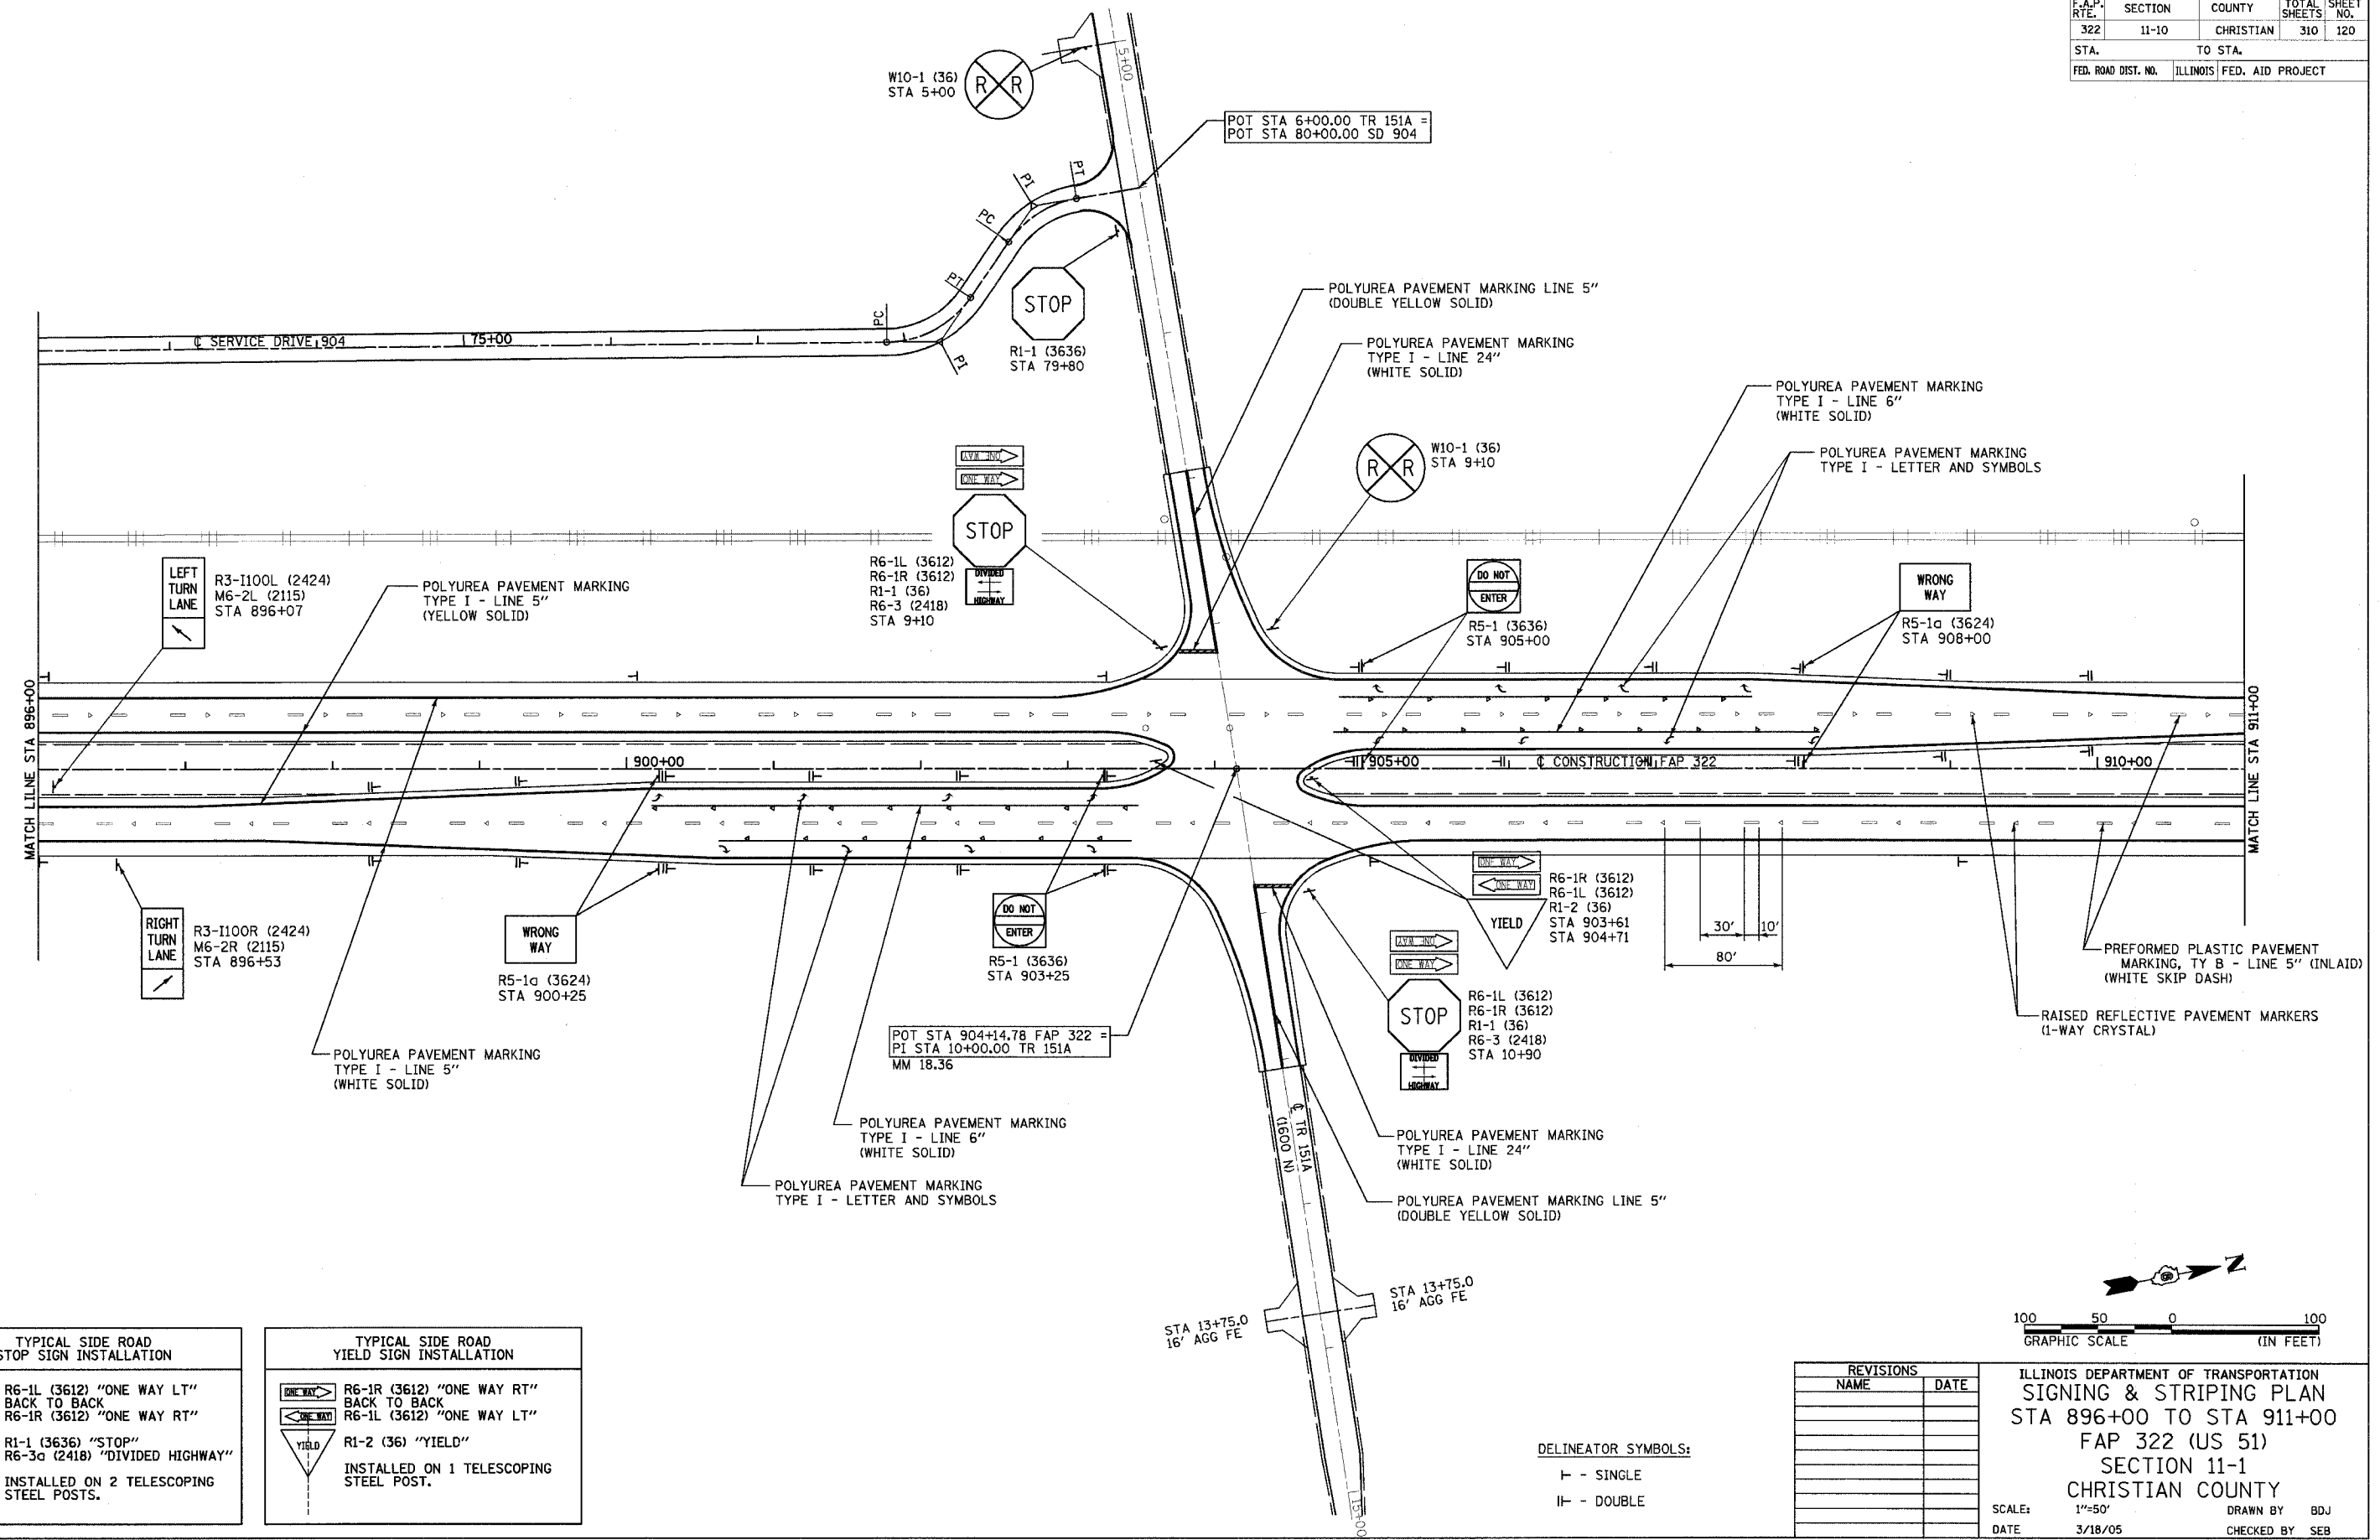

TYPICAL SIDE ROAD STOP SIGN INSTALLATION

R6-1L (3612) "ONE WAY LT" BACK TO BACK
 R6-1R (3612) "ONE WAY RT"
 R1-1 (3636) "STOP"
 R6-3a (2418) "DIVIDED HIGHWAY"
 INSTALLED ON 2 TELESCOPING STEEL POSTS.

TYPICAL SIDE ROAD YIELD SIGN INSTALLATION

R6-1R (3612) "ONE WAY RT" BACK TO BACK
 R6-1L (3612) "ONE WAY LT"
 R1-2 (36) "YIELD"
 INSTALLED ON 1 TELESCOPING STEEL POST.


DELINEATOR SYMBOLS:
 I - SINGLE
 II - DOUBLE

REVISIONS	
NAME	DATE

ILLINOIS DEPARTMENT OF TRANSPORTATION
SIGNING & STRIPING PLAN
 STA 896+00 TO STA 911+00
 FAP 322 (US 51)
 SECTION 11-1
 CHRISTIAN COUNTY

SCALE: 1"=50'
 DATE: 3/18/05

DRAWN BY: BDJ
 CHECKED BY: SEB

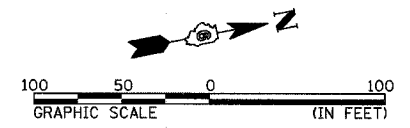

3/25/2005

D:\322\11-10\120.dwg