


NW 1/4 SEC 25, T13N, R1E, 3RD PM


SW 1/4 SEC 24, T13N, R1E, 3RD PM

F.A.P. RTE.	SECTION	COUNTY	TOTAL SHEETS	SHEET NO.
322	11-10	CHRISTIAN	310	146
STA.		TO STA.		
FED. ROAD DIST. NO.	ILLINOIS	FED. AID PROJECT		

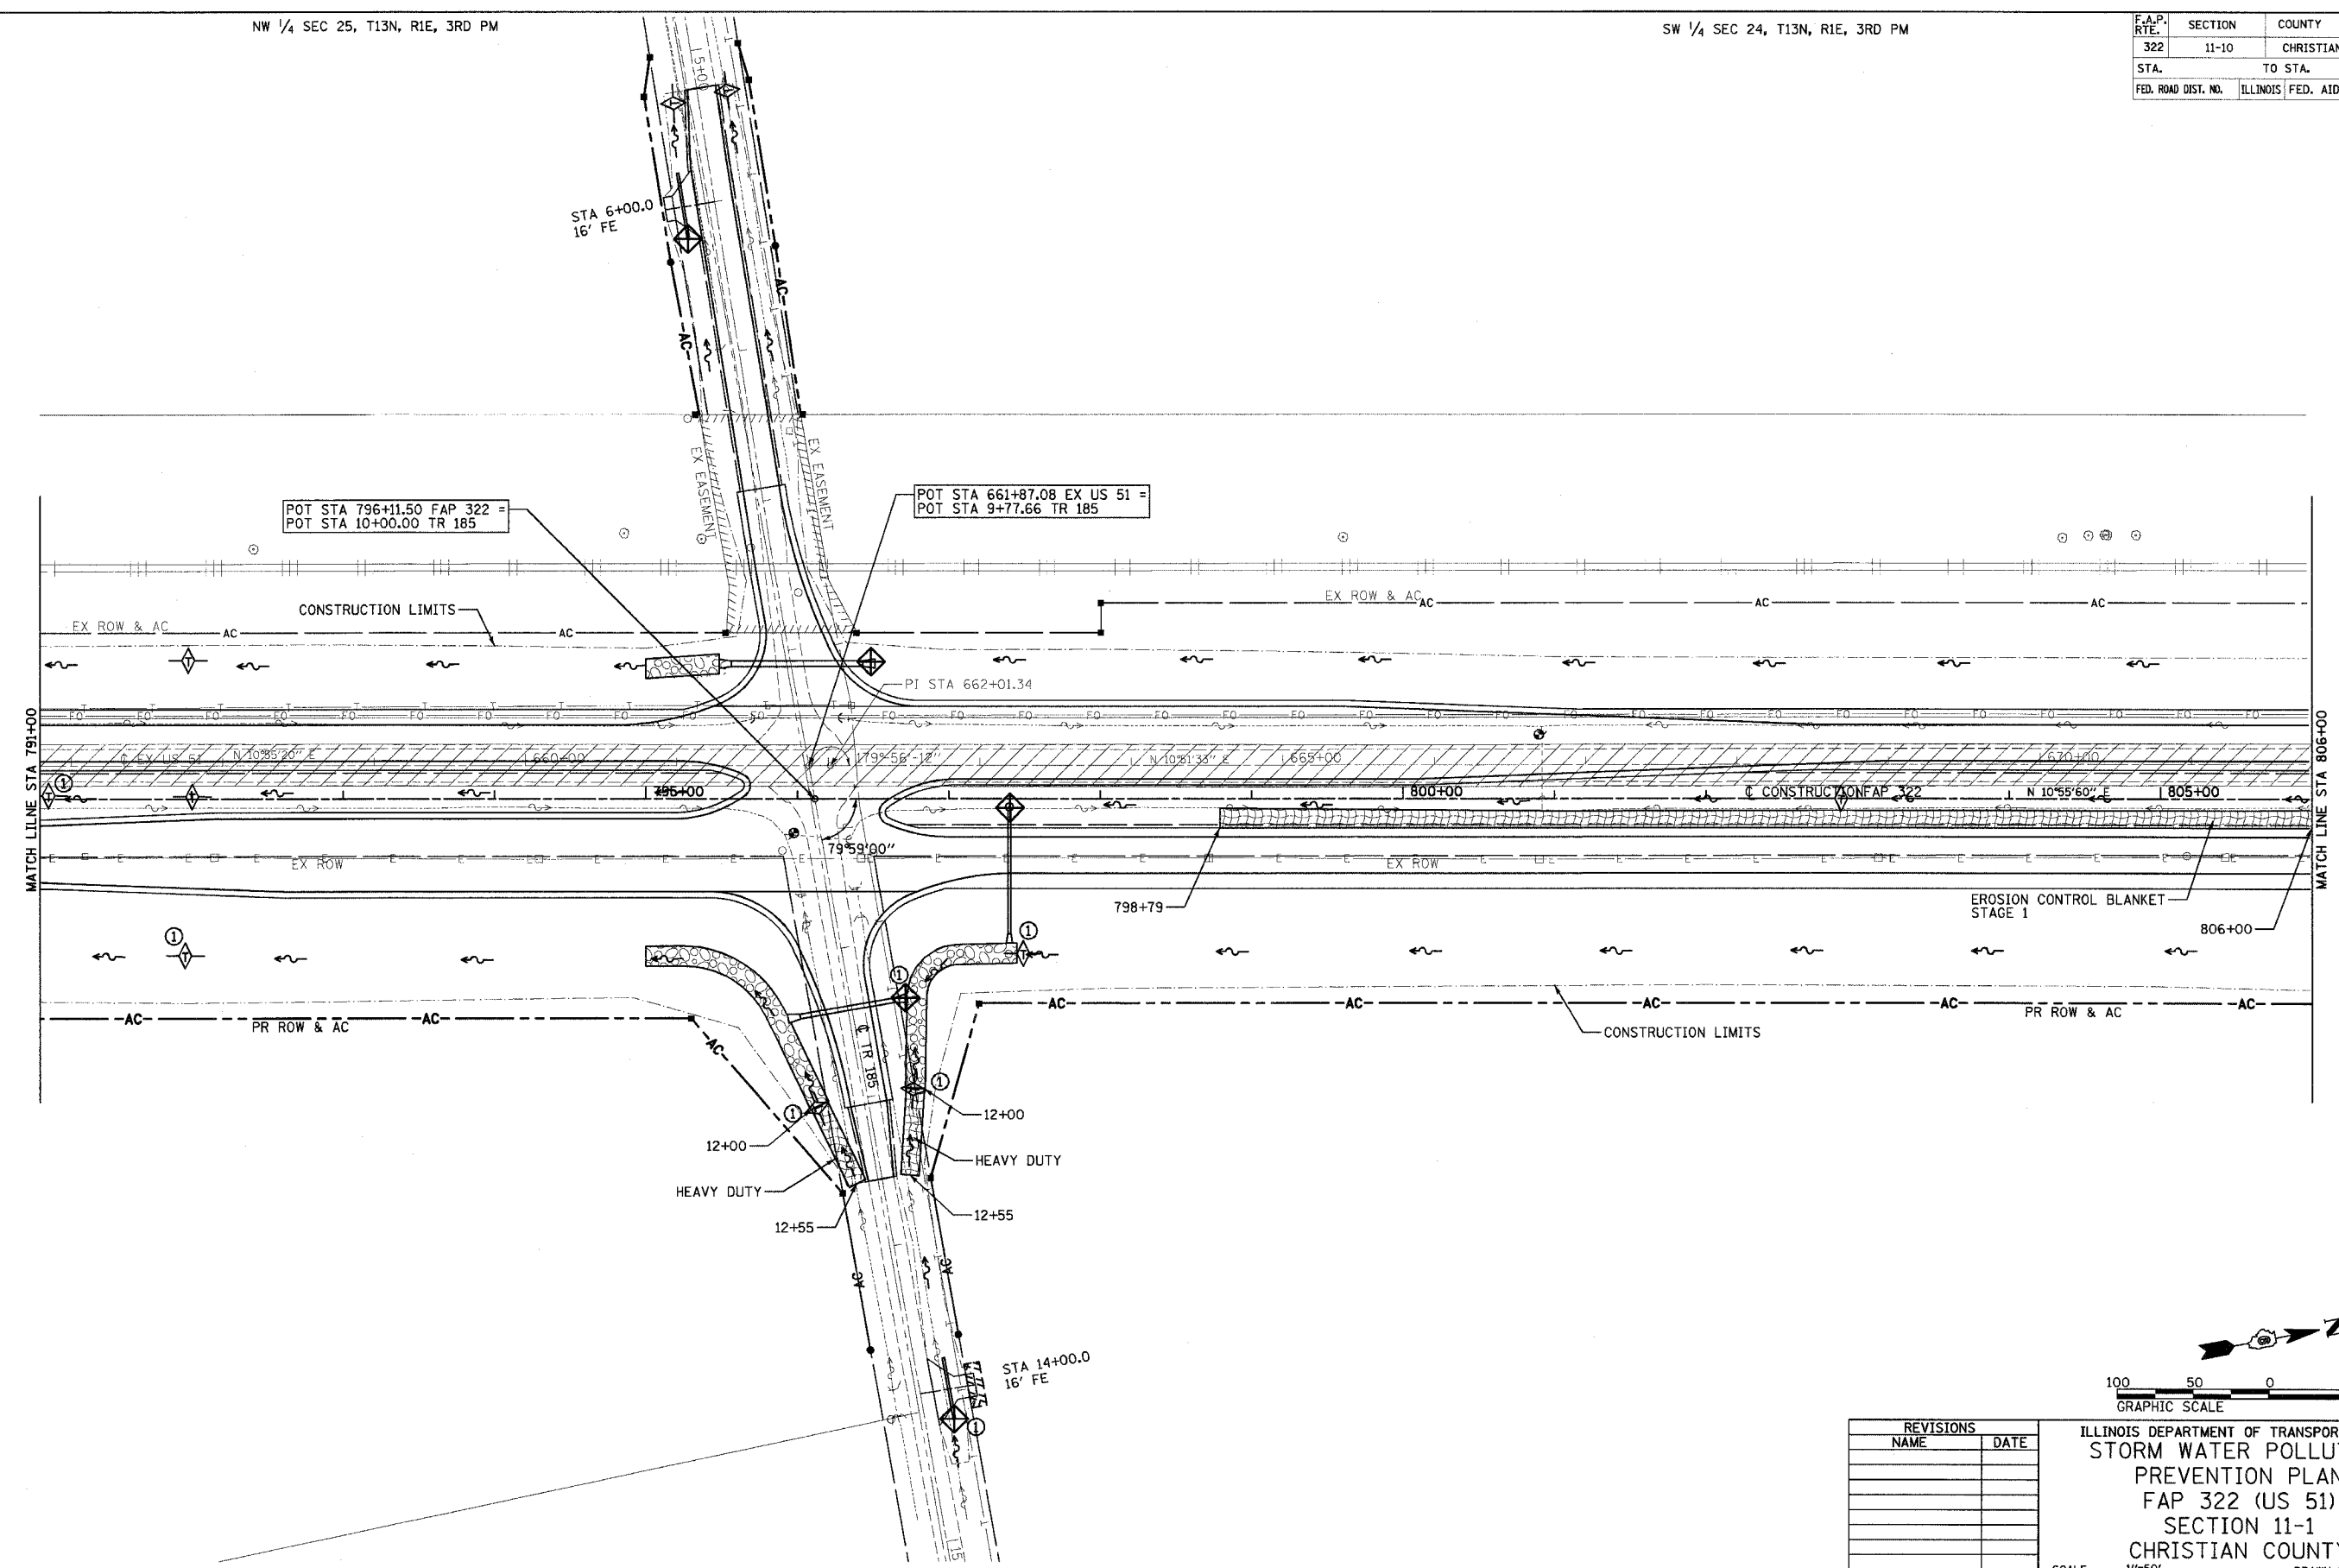

NW 1/4 SEC 25, T13N, R1E, 3RD PM

SW 1/4 SEC 24, T13N, R1E, 3RD PM

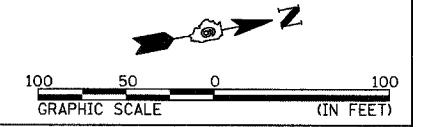

REVISIONS	
NAME	DATE

ILLINOIS DEPARTMENT OF TRANSPORTATION
 STORM WATER POLLUTION
 PREVENTION PLAN
 FAP 322 (US 51)
 SECTION 11-1
 CHRISTIAN COUNTY

SCALE: 1"=50'
 DATE: 3/18/05
 DRAWN BY: BDJ
 CHECKED BY: SEB

FAP 322 (US 51) STA 791+00 TO STA 806+00

3/27/2005

D:\011\area\0222\11-10\map\area\146\sp\05.dwg