
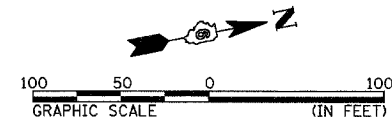


SW 1/4 SEC 24, T13N, R1E, 3RD PM

92677

F.A.P. RTE.	SECTION	COUNTY	TOTAL SHEETS	SHEET NO.
322	11-10	CHRISTIAN	310	147
STA.		TO STA.		
FED. ROAD DIST. NO.	ILLINOIS	FED. AID PROJECT		

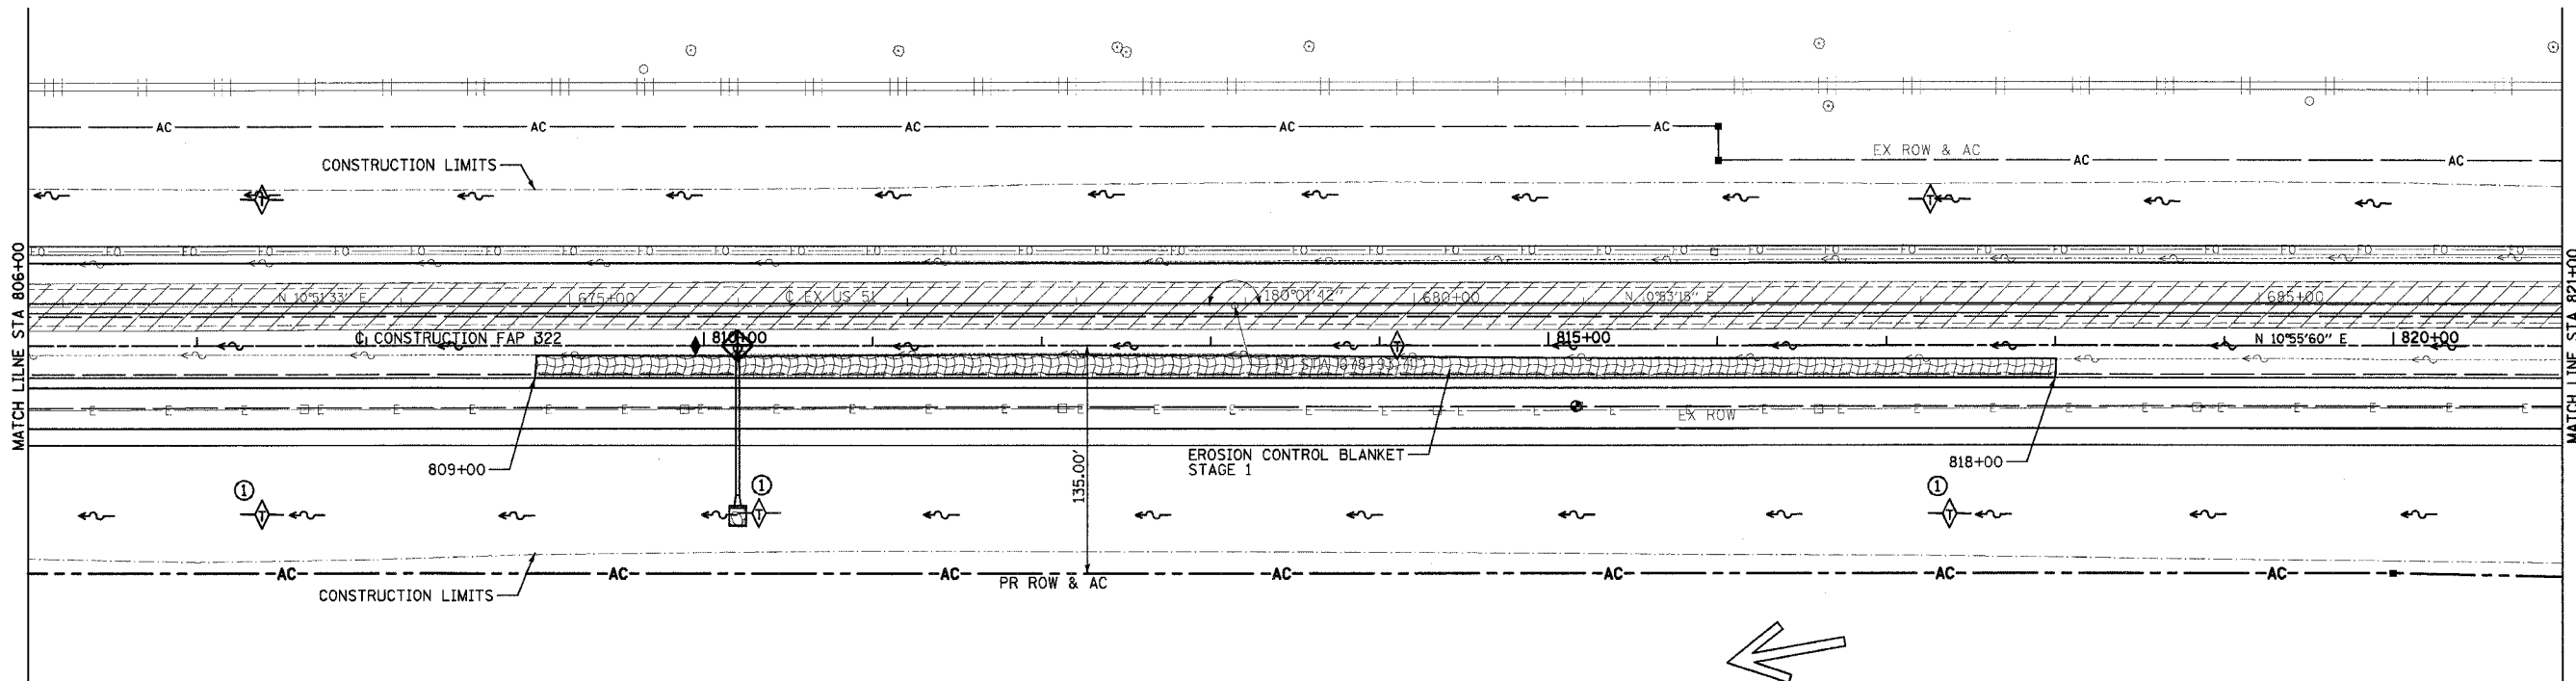

REVISIONS	
NAME	DATE

ILLINOIS DEPARTMENT OF TRANSPORTATION
 STORM WATER POLLUTION
 PREVENTION PLAN
 FAP 322 (US 51)
 SECTION 11-1
 CHRISTIAN COUNTY

SCALE: 1"=50'
 DATE: 3/18/05

DRAWN BY: BDJ
 CHECKED BY: SEB

SW 1/4 SEC 24, T13N, R1E, 3RD PM

3/29/2005

\\s:\f\lan\010224\mcr\plans\172\172.dwg

FAP 322 (US 51) STA 806+00 TO STA 821+00