
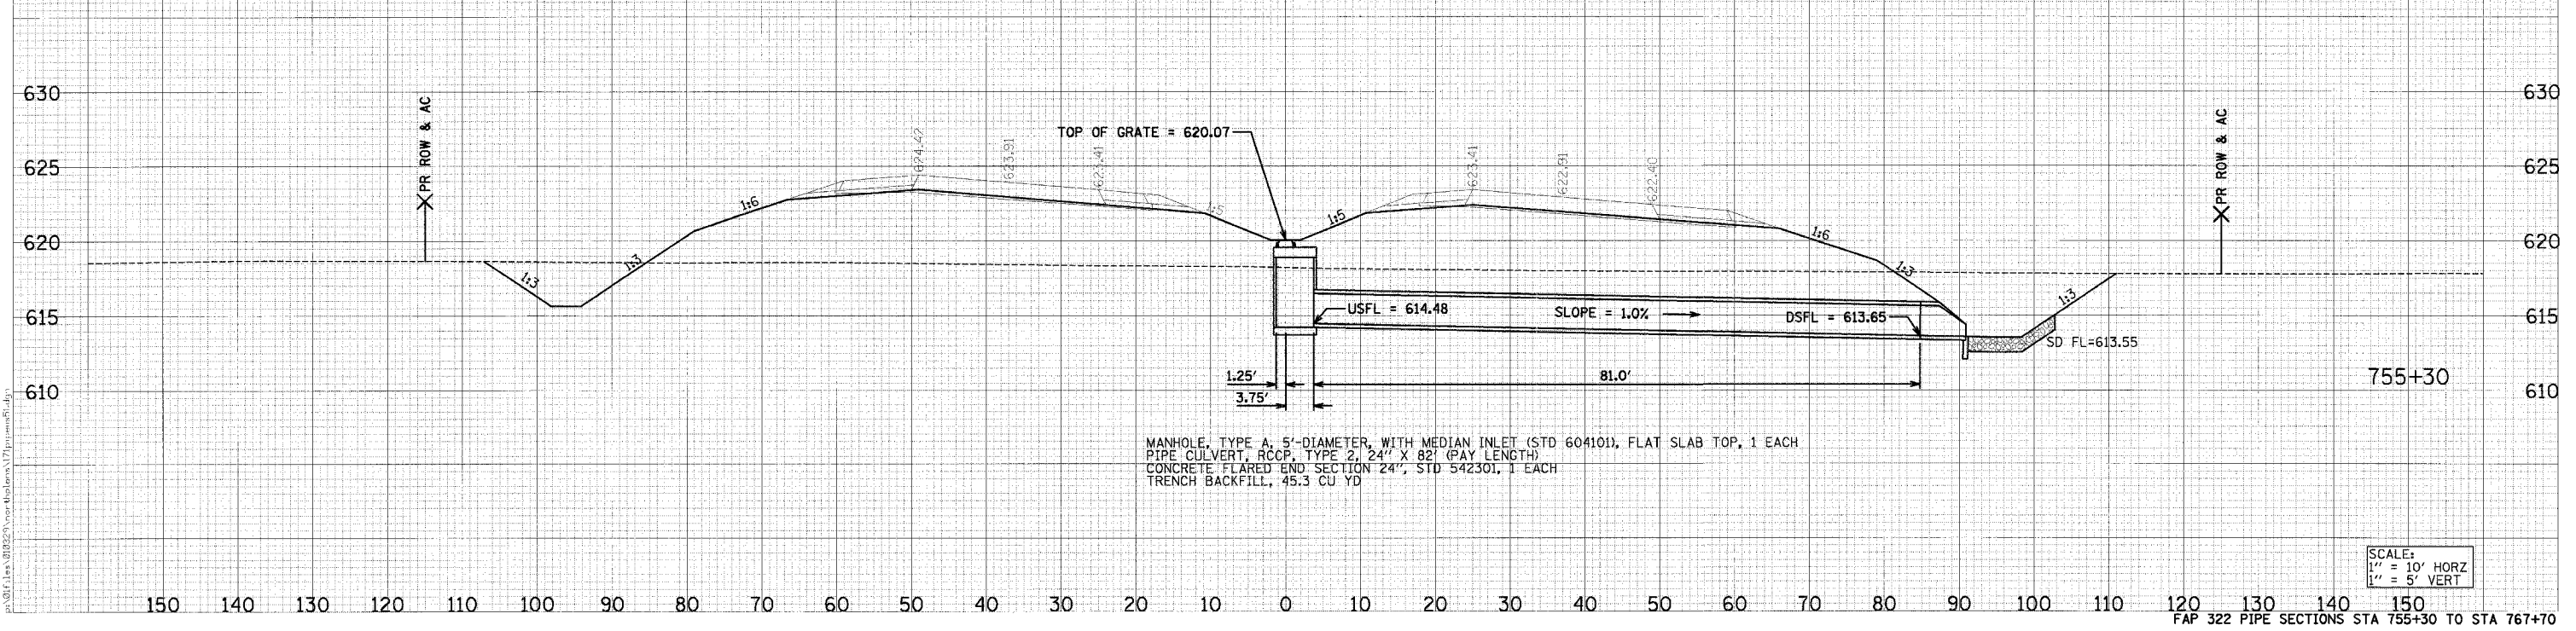
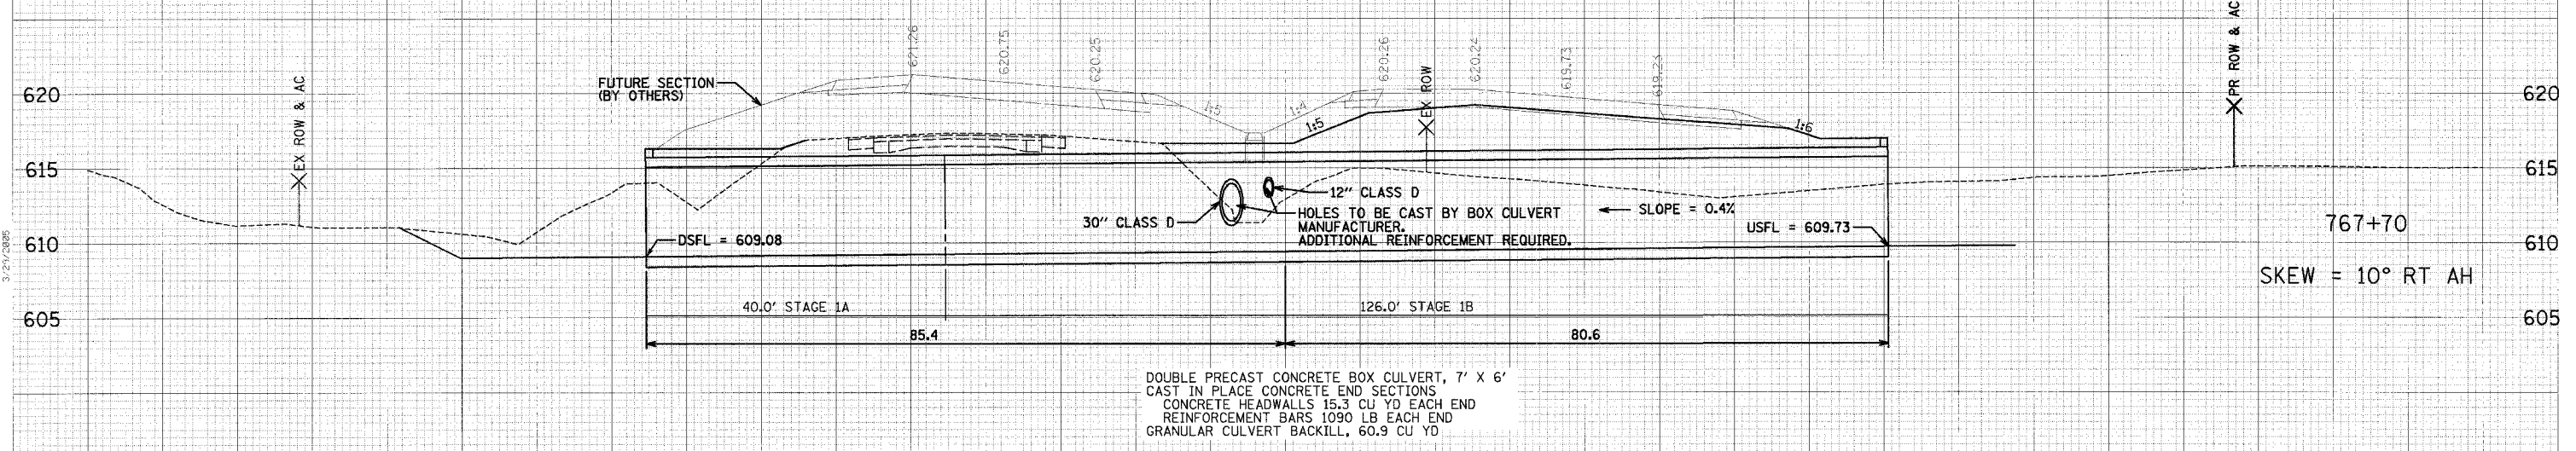


F.A. RTE.	SECTION	COUNTY	TOTAL SHEETS	SHEET NO.
322	11-10	CHRISTIAN	310	171
STA.		TO STA.		
FED. ROAD DIST. NO.		ILLINOIS FED. AID PROJECT		

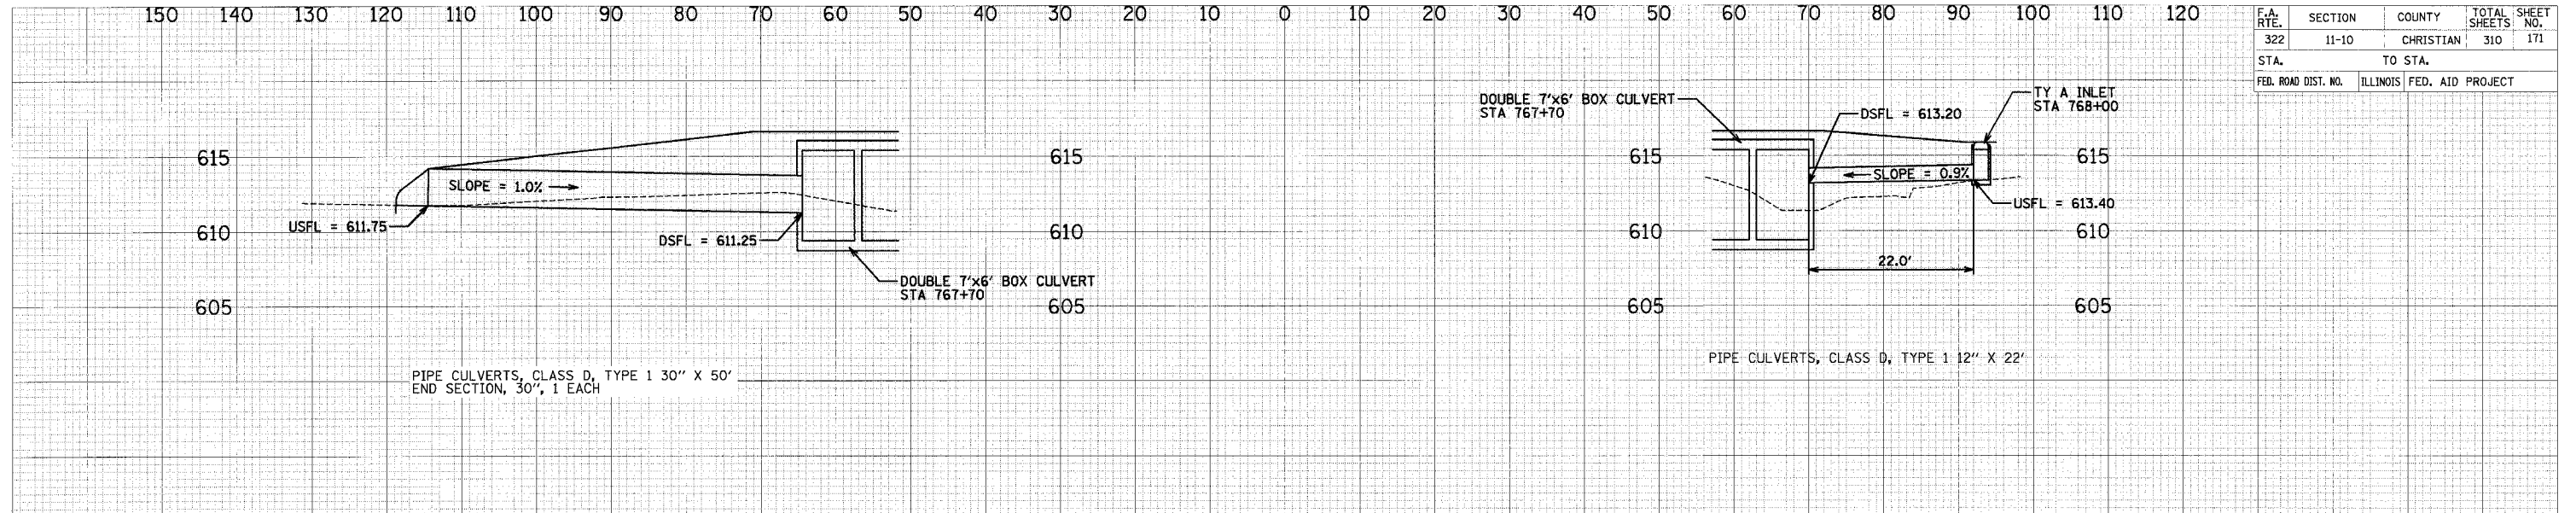

DATE	
BY	
NO.	
FINAL SURVEY	
REVISED	
TEMPLATE	
NOTES BOOK	
AREAS CHECKED	

DATE	
BY	
NO.	
ORIGINAL SURVEY	
REVISED	
TEMPLATE	
NOTES BOOK	
AREAS CHECKED	

SCALE:
1" = 10' HORZ
1" = 5' VERT