


F.A. RTE.	SECTION	COUNTY	TOTAL SHEETS	SHEET NO.
322	11-10	CHRISTIAN	310	178
STA.		TO STA.		
FED. ROAD DIST. NO.		ILLINOIS FED. AID PROJECT		

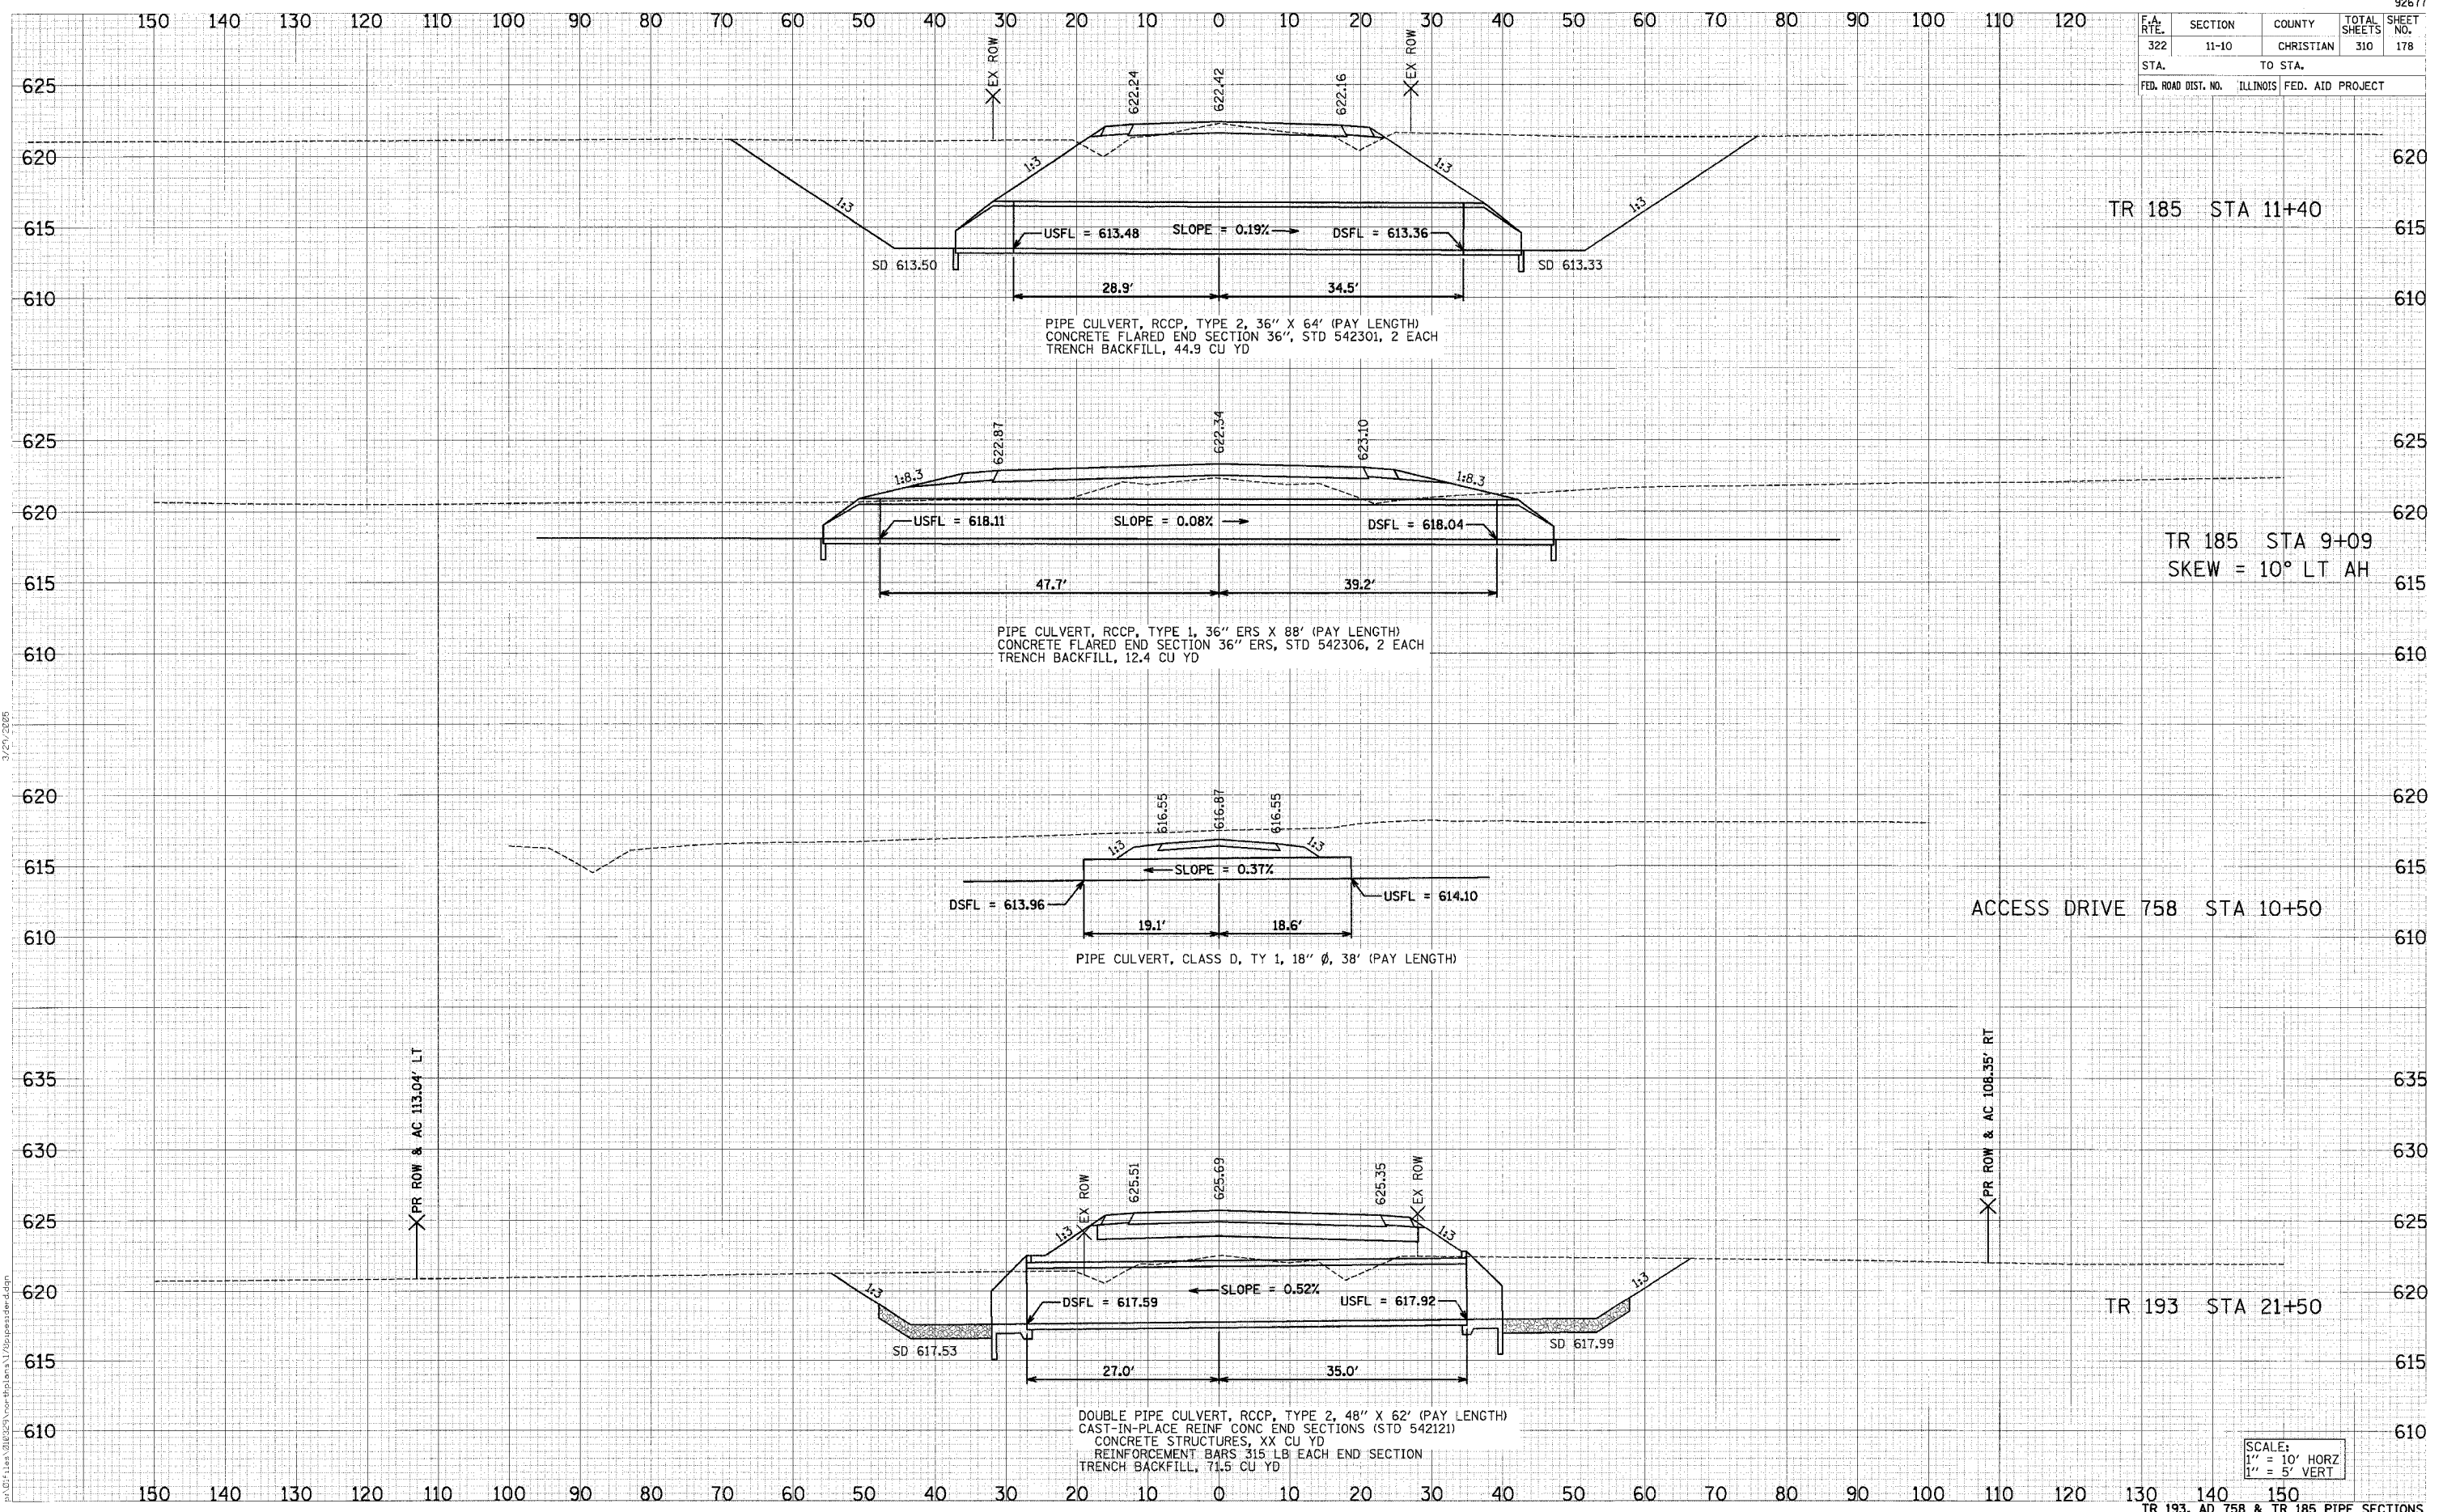

TR 185 STA 11+40

TR 185 STA 9+09  
SKEW = 10° LT AH

ACCESS DRIVE 758 STA 10+50

TR 193 STA 21+50

SCALE:  
1" = 10' HORZ  
1" = 5' VERT

DATE	BY
SURVEYED	TEMPLATE
NOTE BOOK	AREAS CHECKED
NO.	

DATE	BY
SURVEYED	TEMPLATE
NOTE BOOK	AREAS CHECKED
NO.	

D:\GIS\11-10\11-10-09\11-10-09-01\11-10-09-01.dwg