


F.A. RTE.	SECTION	COUNTY	TOTAL SHEETS	SHEET NO.
322	11-10	CHRISTIAN	310	213
STA.		TO STA.		
FED. ROAD DIST. NO.		ILLINOIS FED. AID PROJECT		

FINAL SURVEY	DATE
NOTED BOOK	
AREAS CHECKED	

ORIGINAL SURVEY	DATE
NOTED BOOK	
AREAS CHECKED	

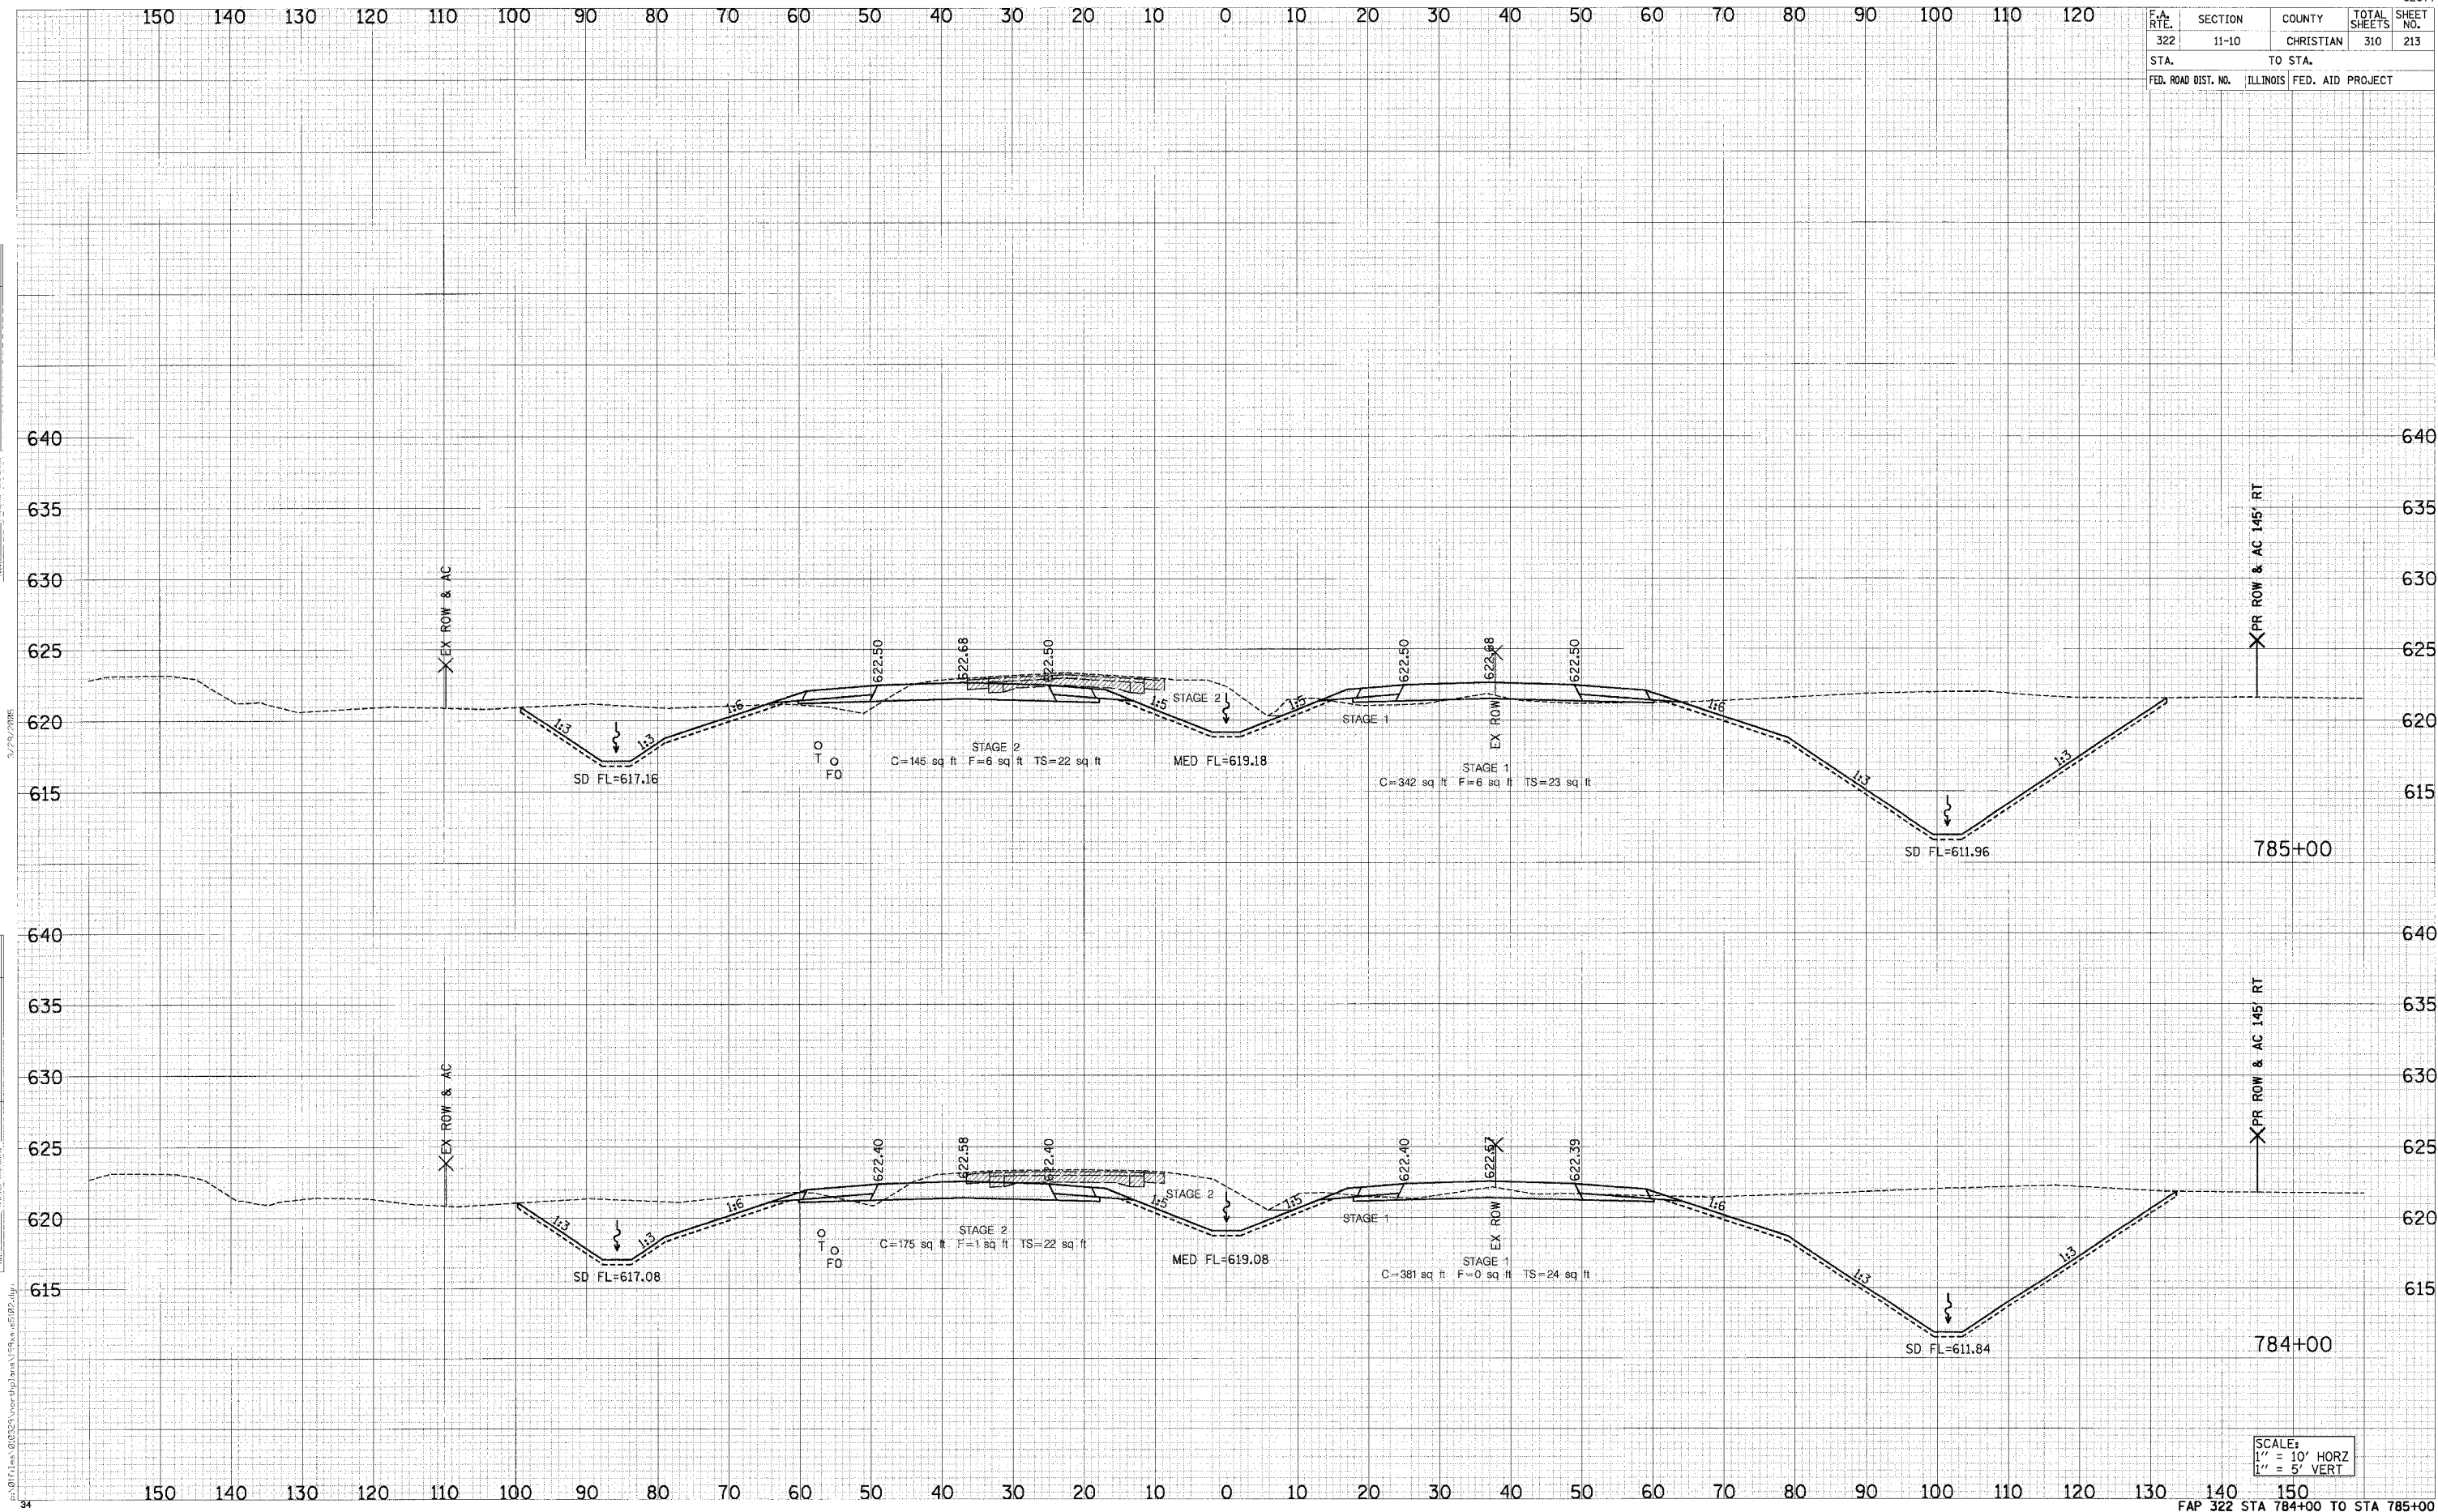

SCALE:
 1" = 10' HORZ
 1" = 5' VERT