


F.A. RTE.	SECTION	COUNTY	TOTAL SHEETS	SHEET NO.
322	11-10	CHRISTIAN	310	219
STA.		TO STA.		
FED. ROAD DIST. NO.		ILLINOIS FED. AID PROJECT		

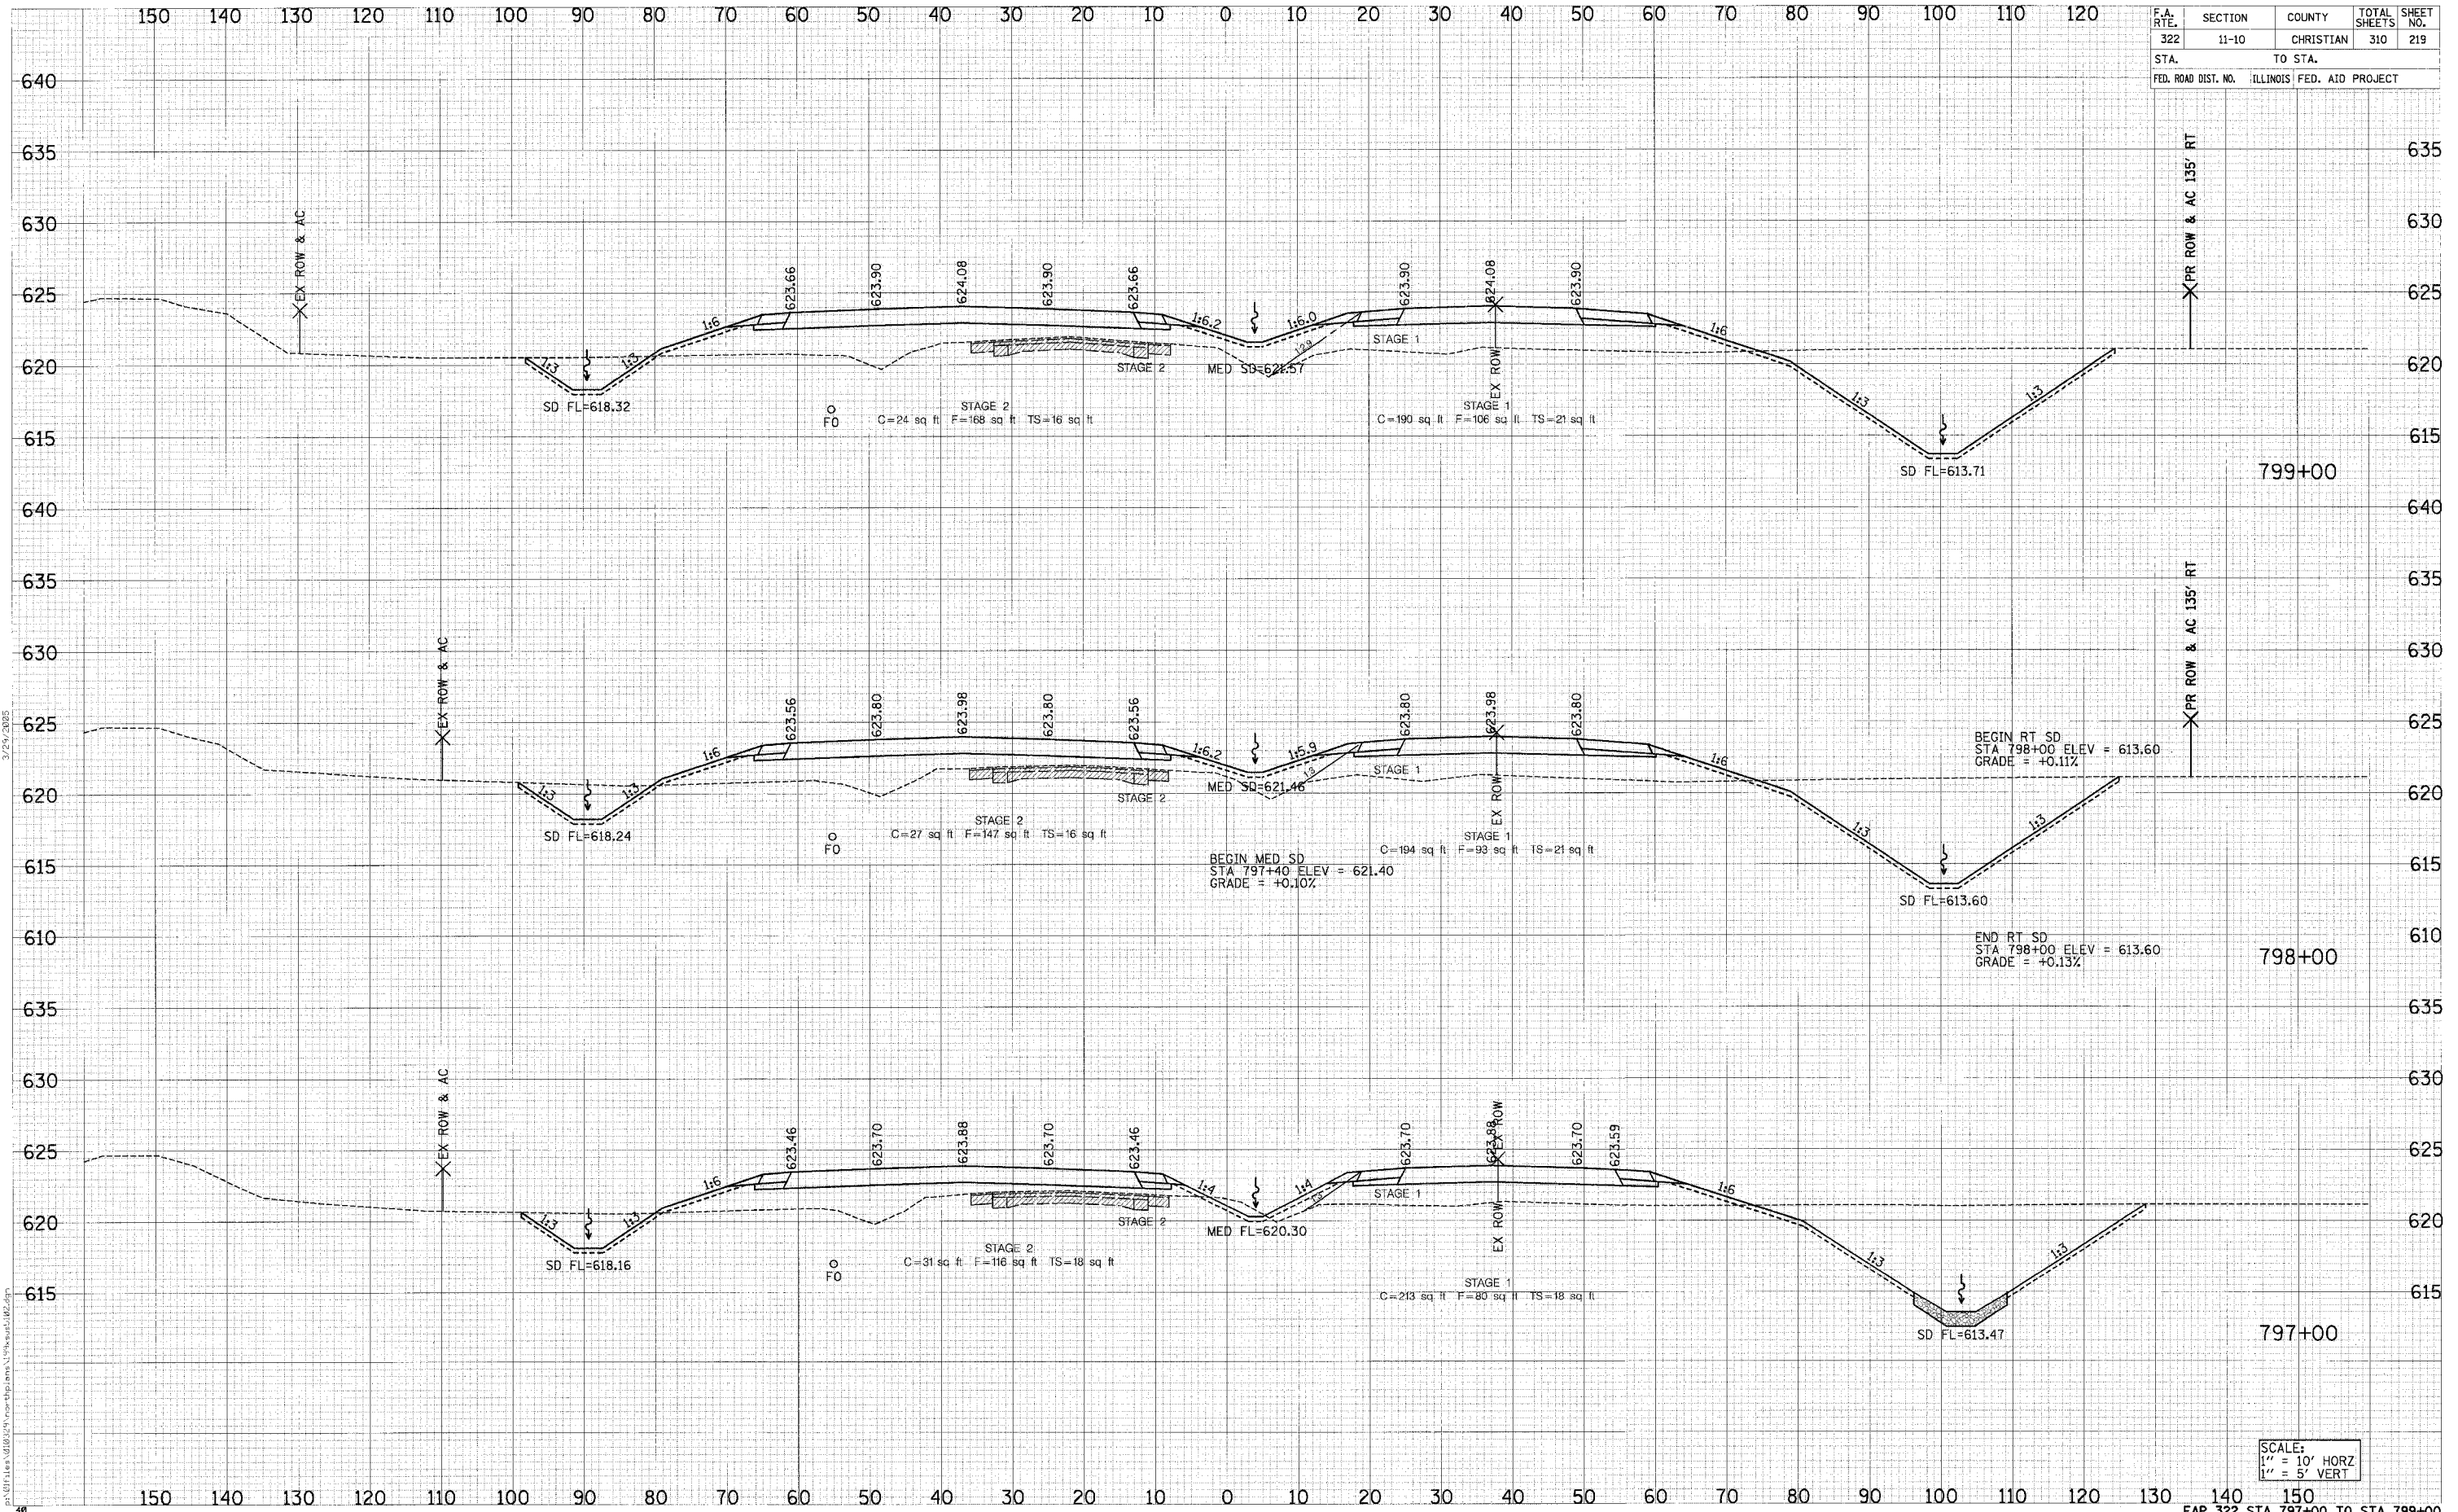

SCALE:
1" = 10' HORZ
1" = 5' VERT

DATE: _____ BY: _____

NO. _____

FINAL SURVEY NOTE BOOK AREAS CHECKED

DATE: _____ BY: _____

NO. _____

ORIGINAL SURVEY NOTE BOOK AREAS CHECKED