


F.A. RTE.	SECTION	COUNTY	TOTAL SHEETS	SHEET NO.
322	11-10	CHRISTIAN	310	228
STA.		TO STA.		
FED. ROAD DIST. NO.		ILLINOIS FED. AID PROJECT		

FINAL SURVEY	DATE
SURVEYED	
TEMP. AT	
AREAS CHECKED	
NO. BOOK	
NO.	

ORIGINAL SURVEY	DATE
SURVEYED	
TEMP. AT	
AREAS CHECKED	
NO. BOOK	
NO.	

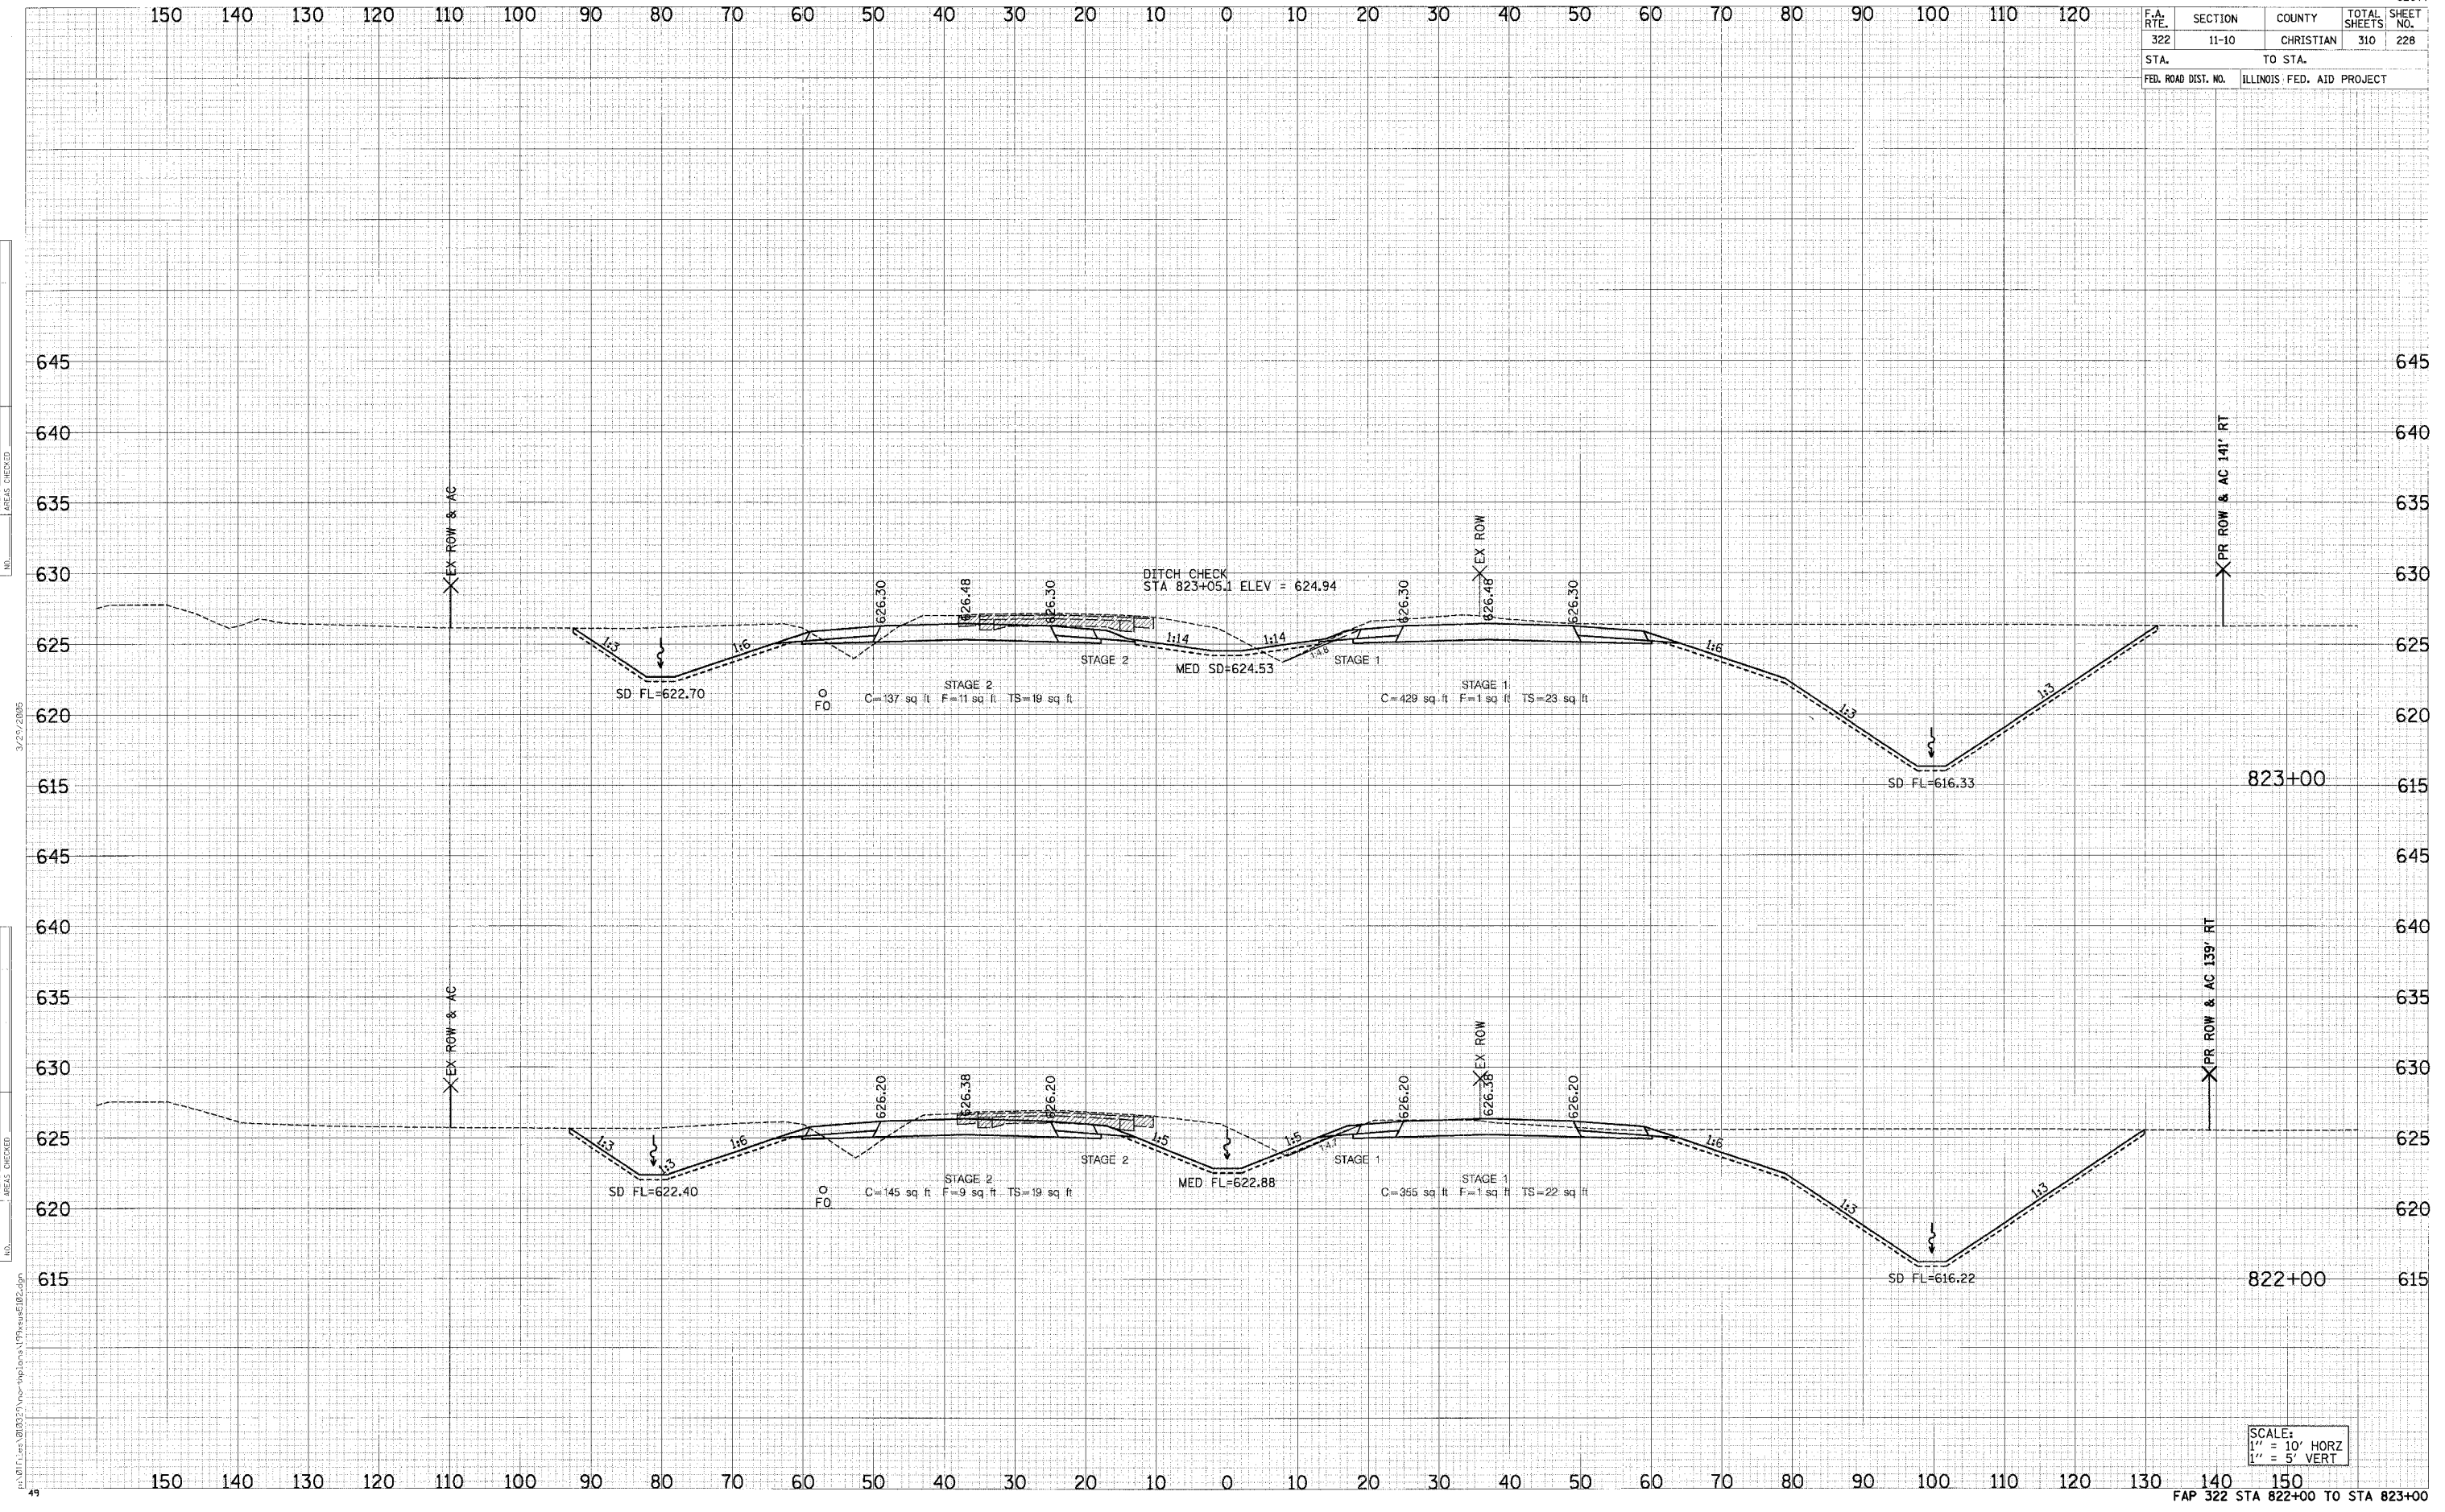

SCALE:
 1" = 10' HORIZ
 1" = 5' VERT