


F.A. RTE.	SECTION	COUNTY	TOTAL SHEETS	SHEET NO.
322	11-10	CHRISTIAN	310	260
STA.		TO STA.		
FED. ROAD DIST. NO.		ILLINOIS FED. AID PROJECT		

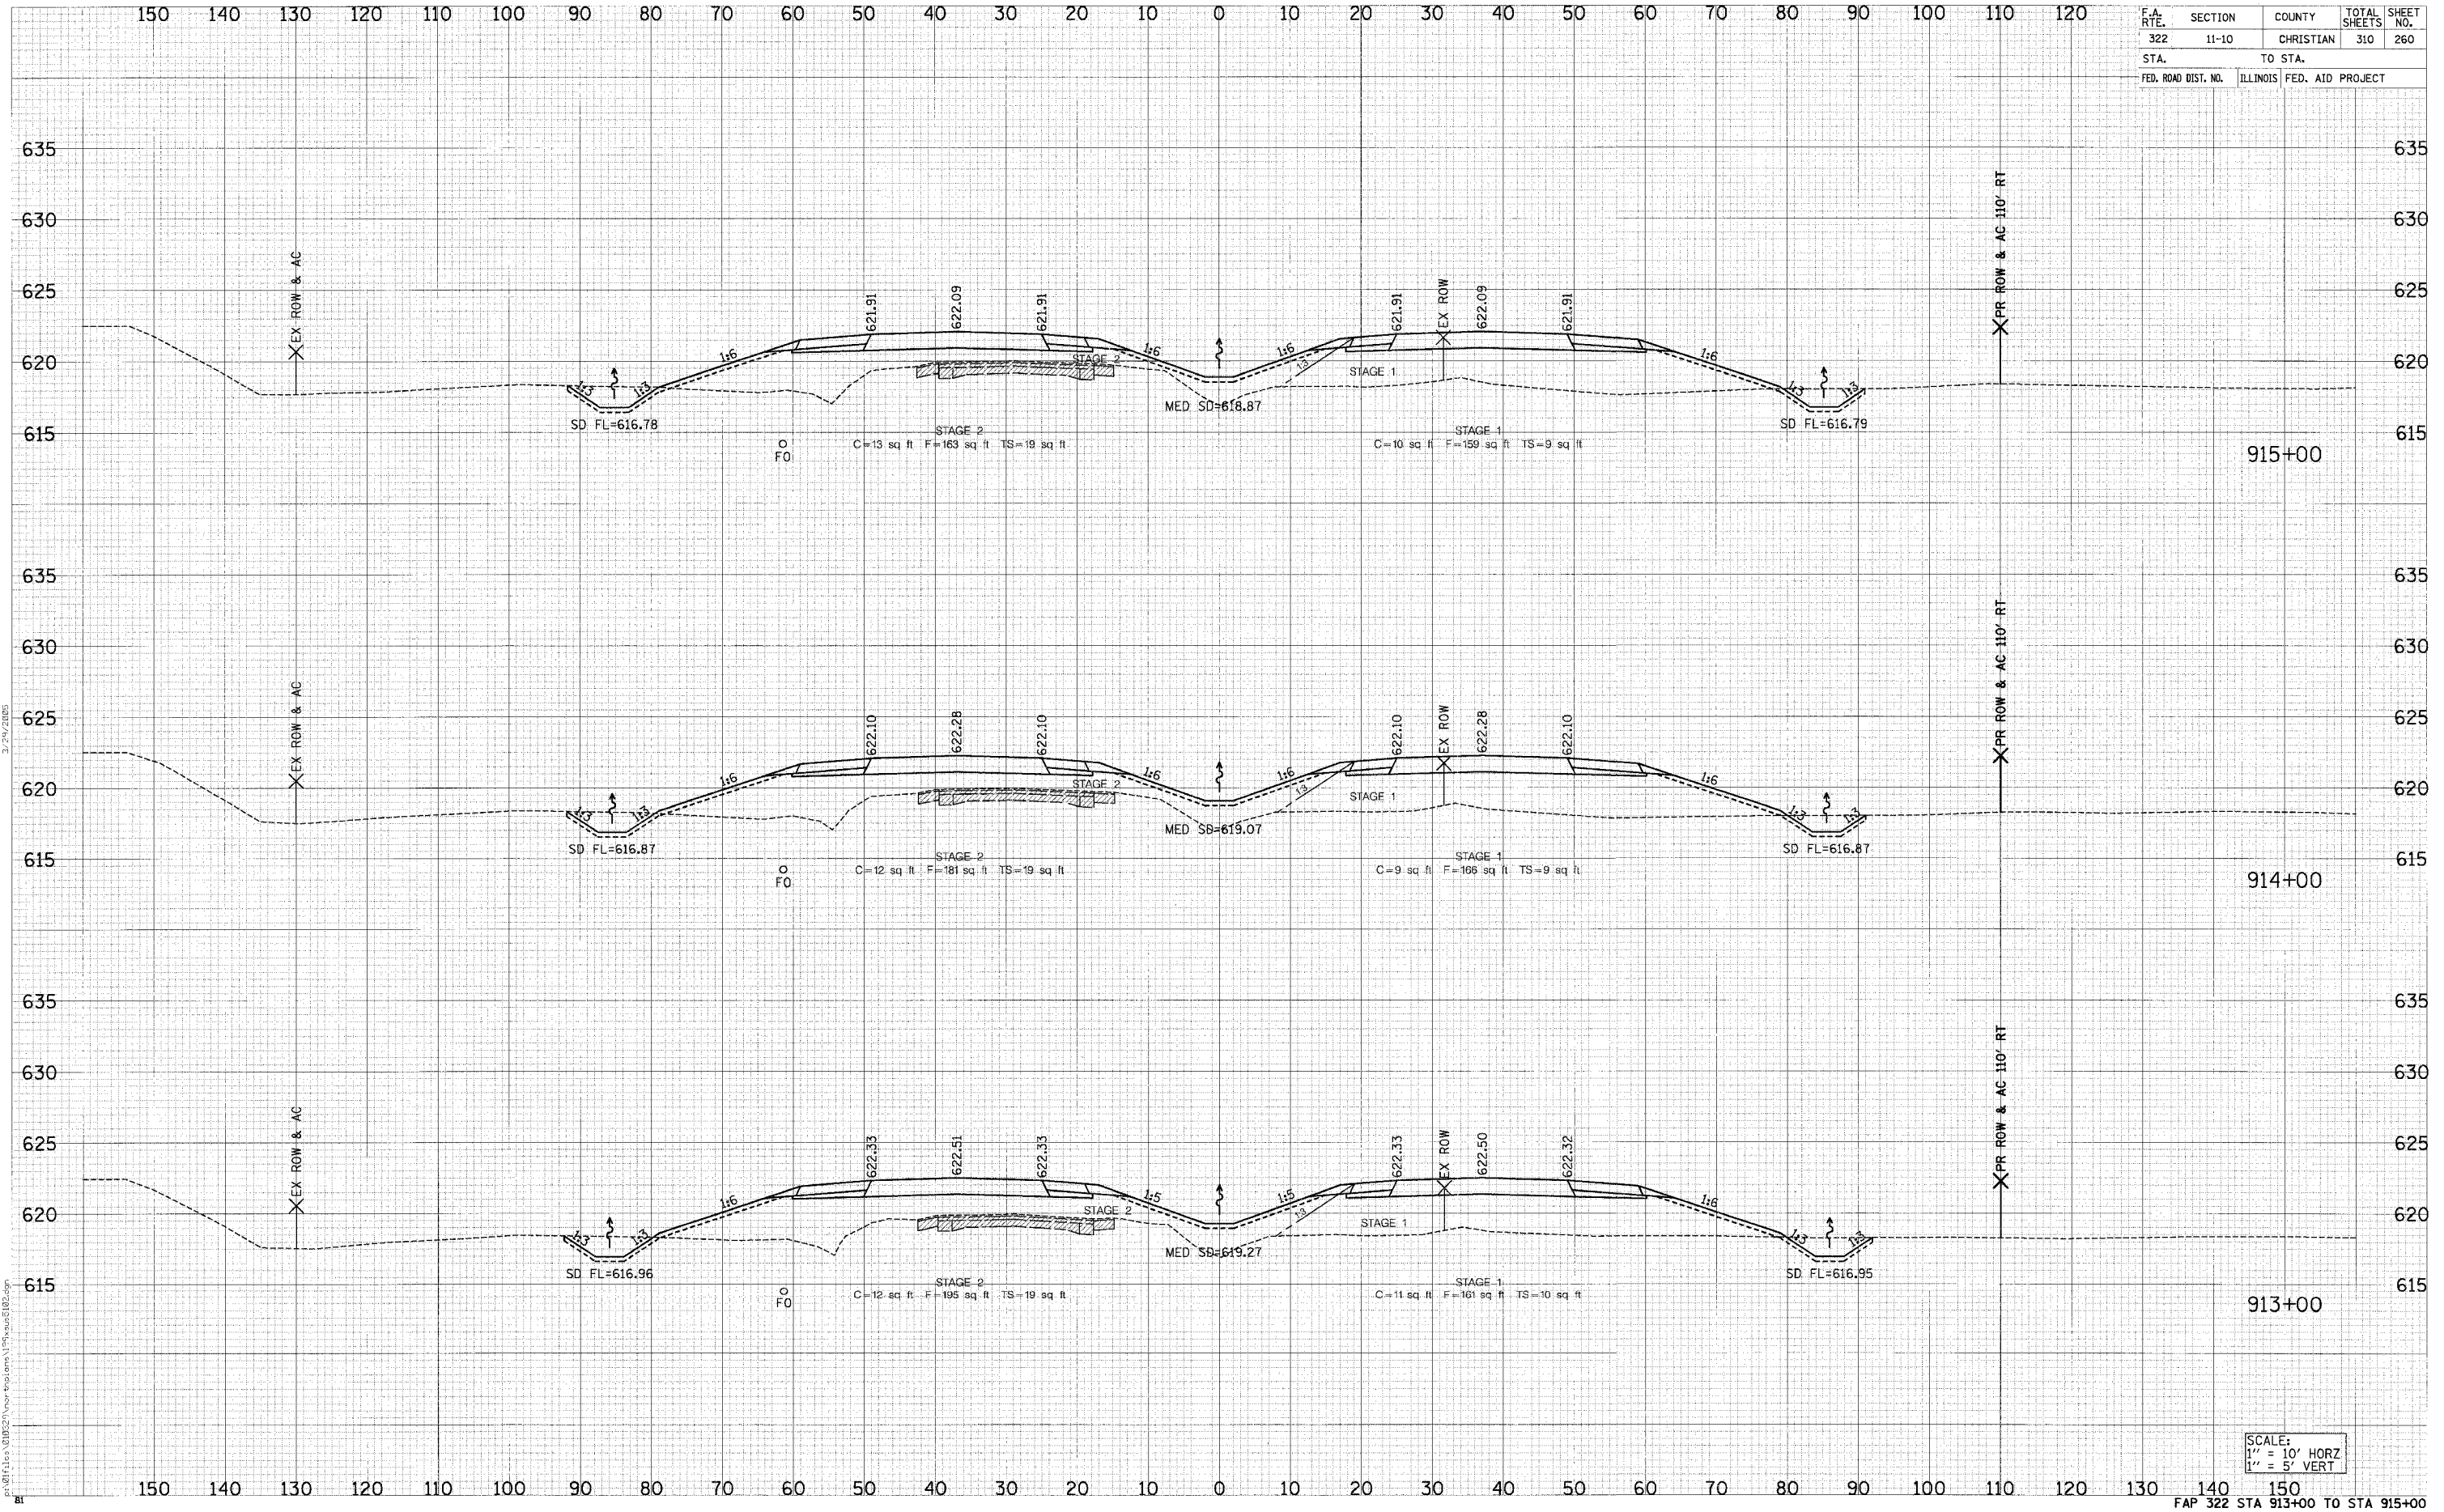

DATE
BY
SURVEYED
NOTED
AREAS CHECKED

DATE
BY
SURVEYED
NOTED
AREAS CHECKED

SCALE:
1" = 10' HORIZ
1" = 5' VERT