


F.A. RTE.	SECTION	COUNTY	TOTAL SHEETS	SHEET NO.
322	11-10	CHRISTIAN	310	285
STA.		TO STA.		
FED. ROAD DIST. NO.		ILLINOIS FED. AID PROJECT		

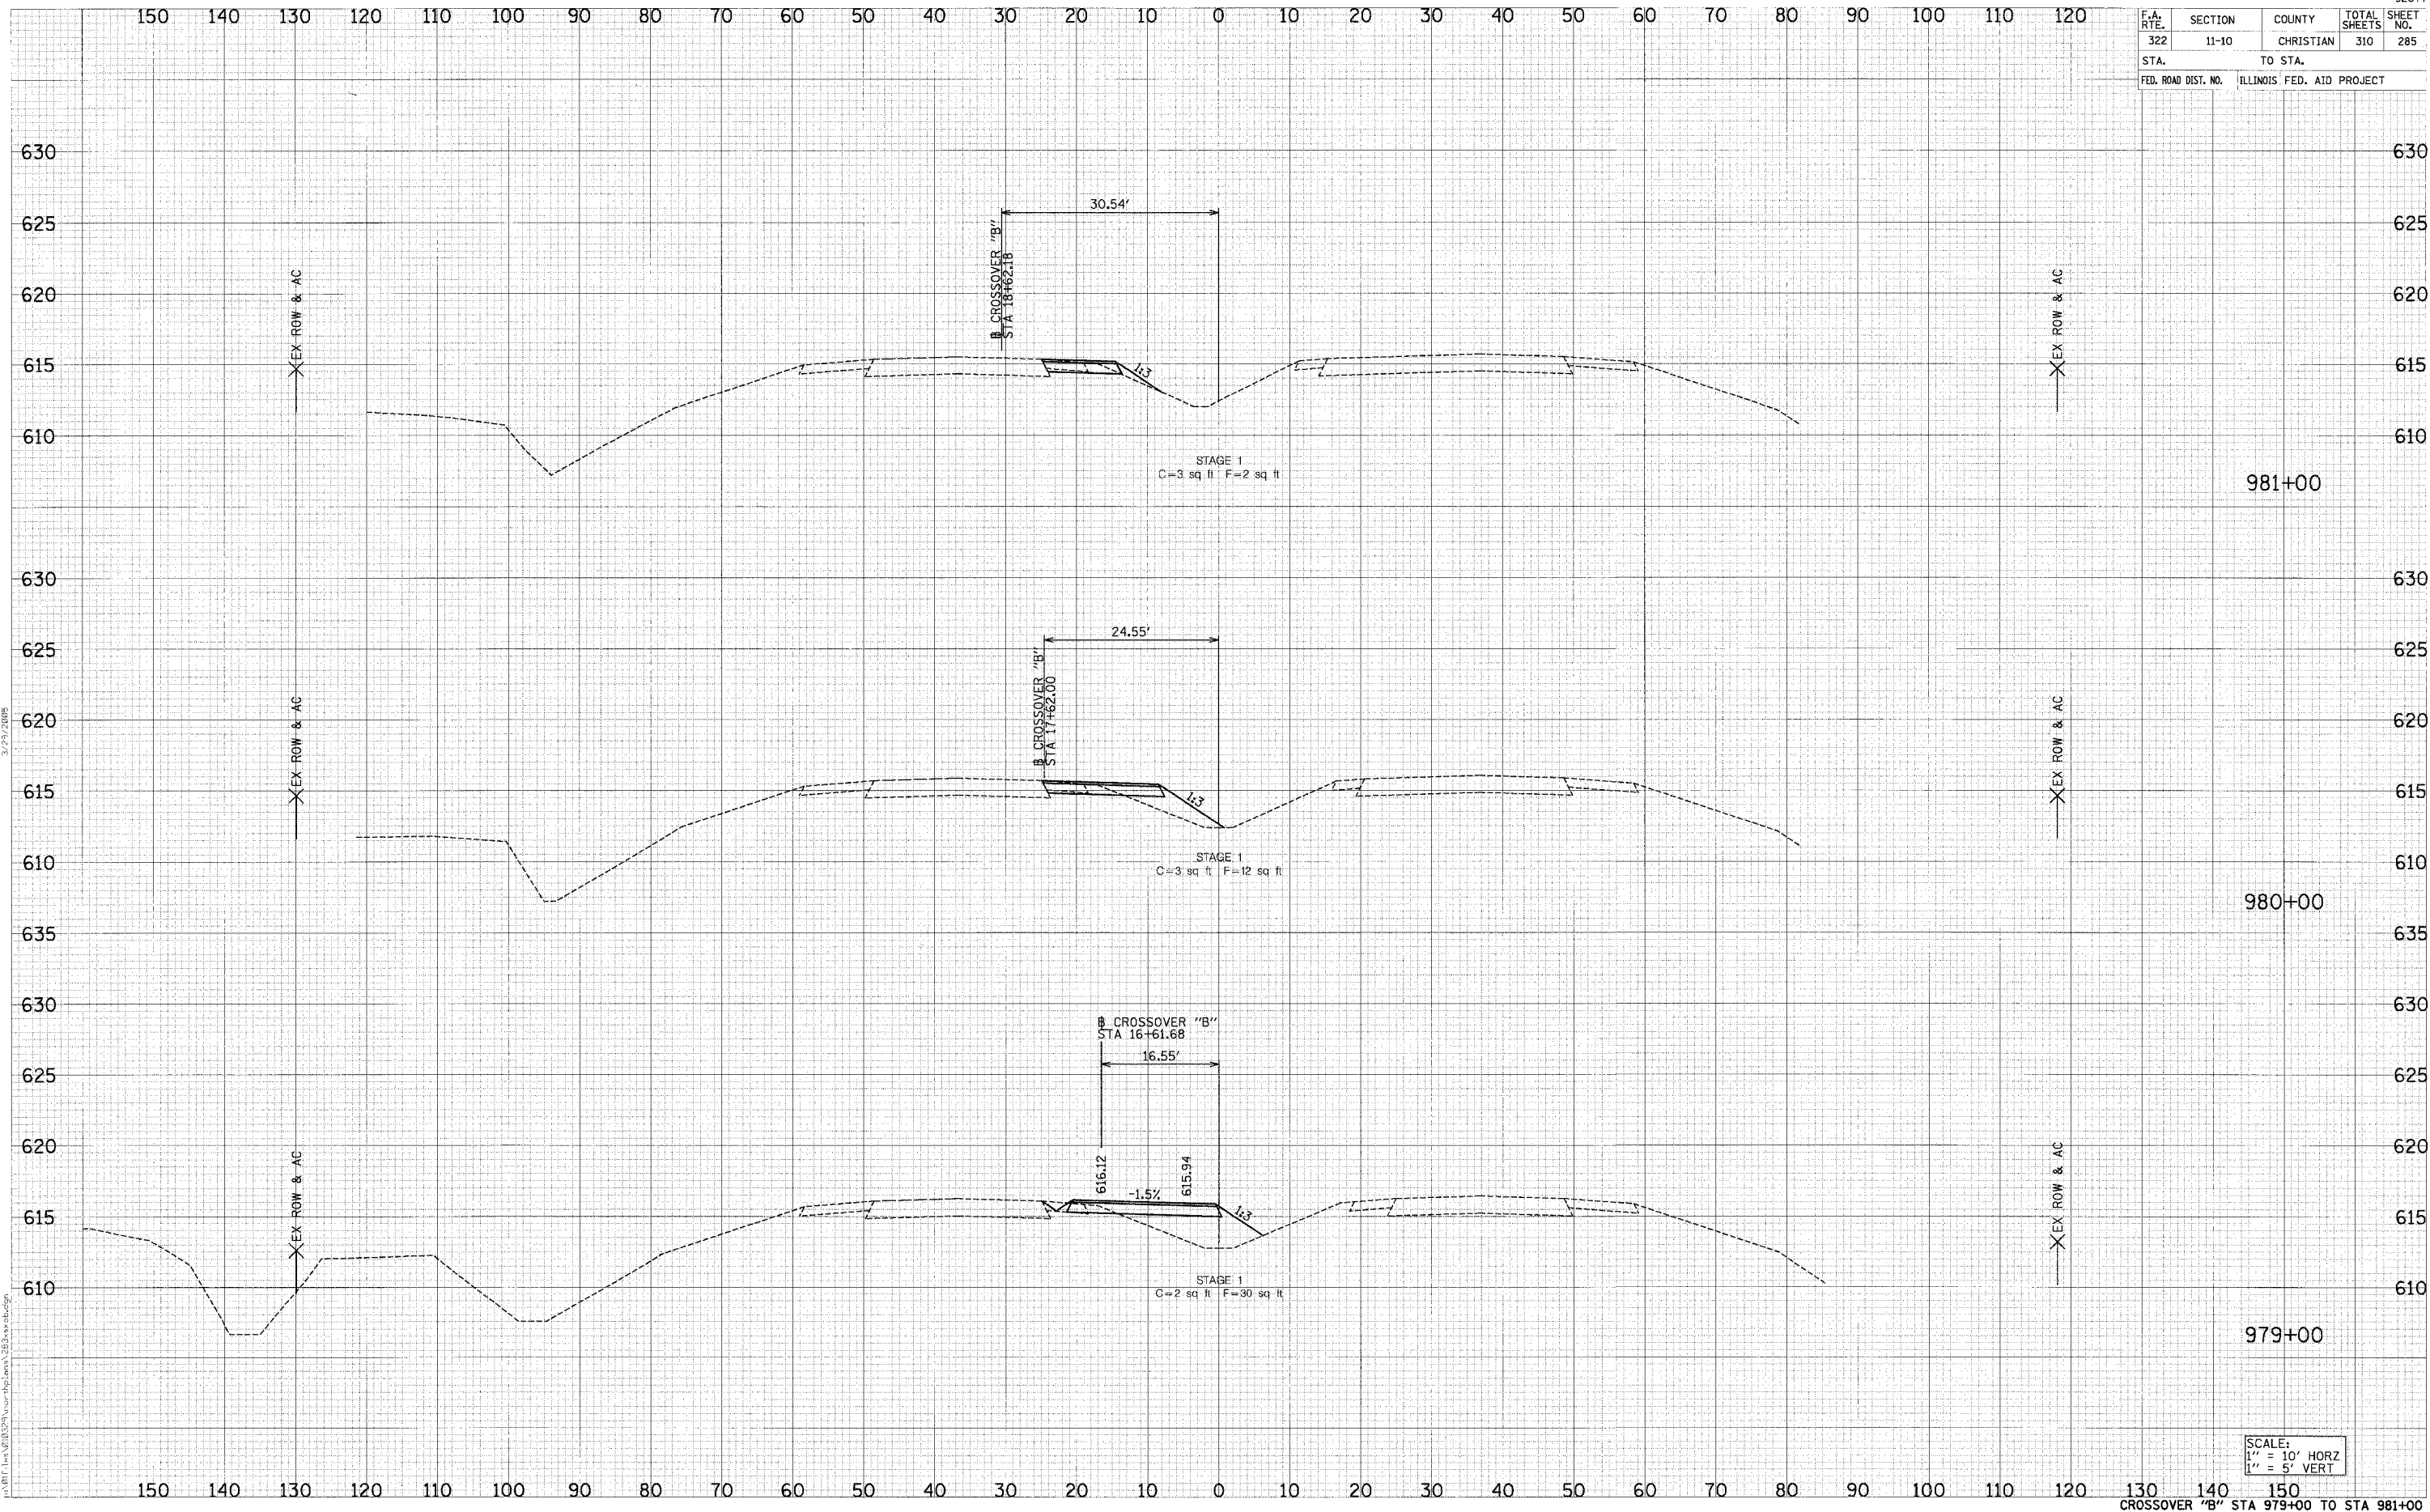

DATE	BY
REVISIONS	
NO.	

DATE	BY
REVISIONS	
NO.	

SCALE:
1" = 10' HORZ
1" = 5' VERT

CROSSOVER "B" STA 979+00 TO STA 981+00