


F.A. RTE.	SECTION	COUNTY	TOTAL SHEETS	SHEET NO.
322	11-10	CHRISTIAN	310	293
STA. TO STA.		ILLINOIS FED. AID PROJECT		

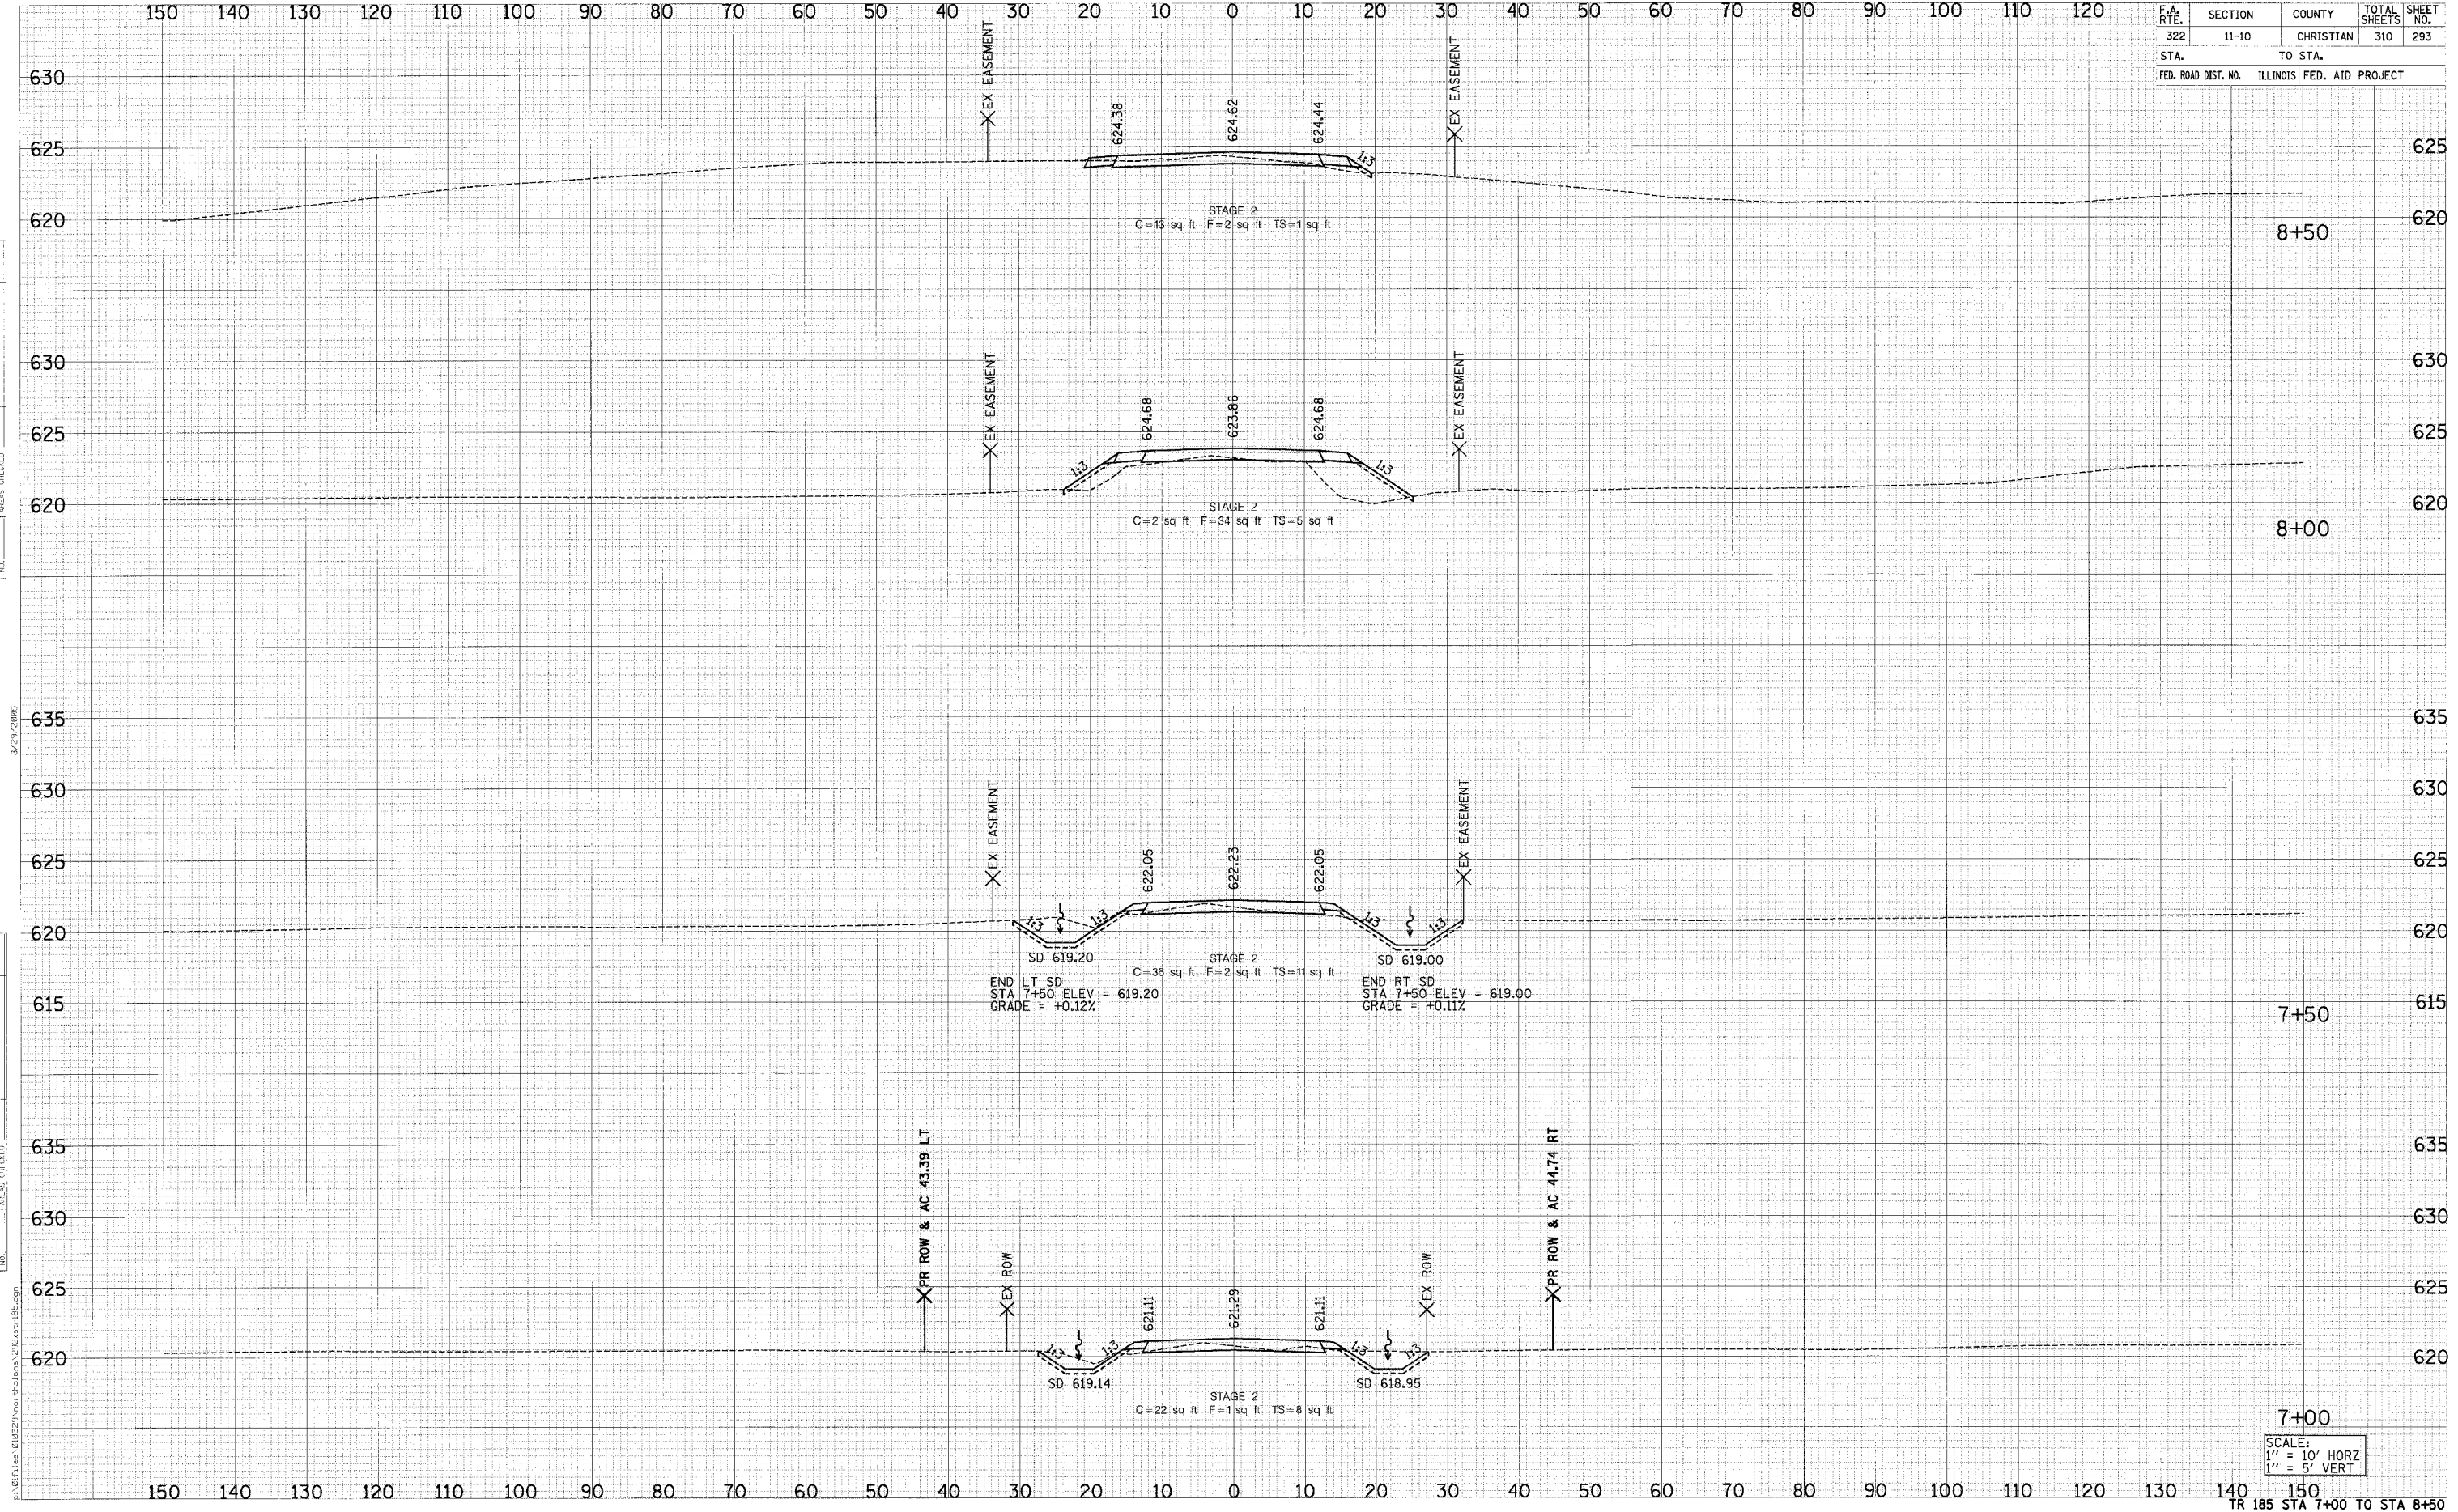

DATE	
BY	
NO.	
ORIGINAL SURVEYED	
PLOTTED	
NOTE BOOK	
AREAS DELAID	

DATE	
BY	
NO.	
ORIGINAL SURVEYED	
PLOTTED	
NOTE BOOK	
AREAS DELAID	

SCALE:
 1" = 10' HORZ
 1" = 5' VERT