


F.A. RTE.	SECTION	COUNTY	TOTAL SHEETS	SHEET NO.
322	11-10	CHRISTIAN	310	310
STA.		TO STA.		
FED. ROAD DIST. NO.		ILLINOIS FED. AID PROJECT		

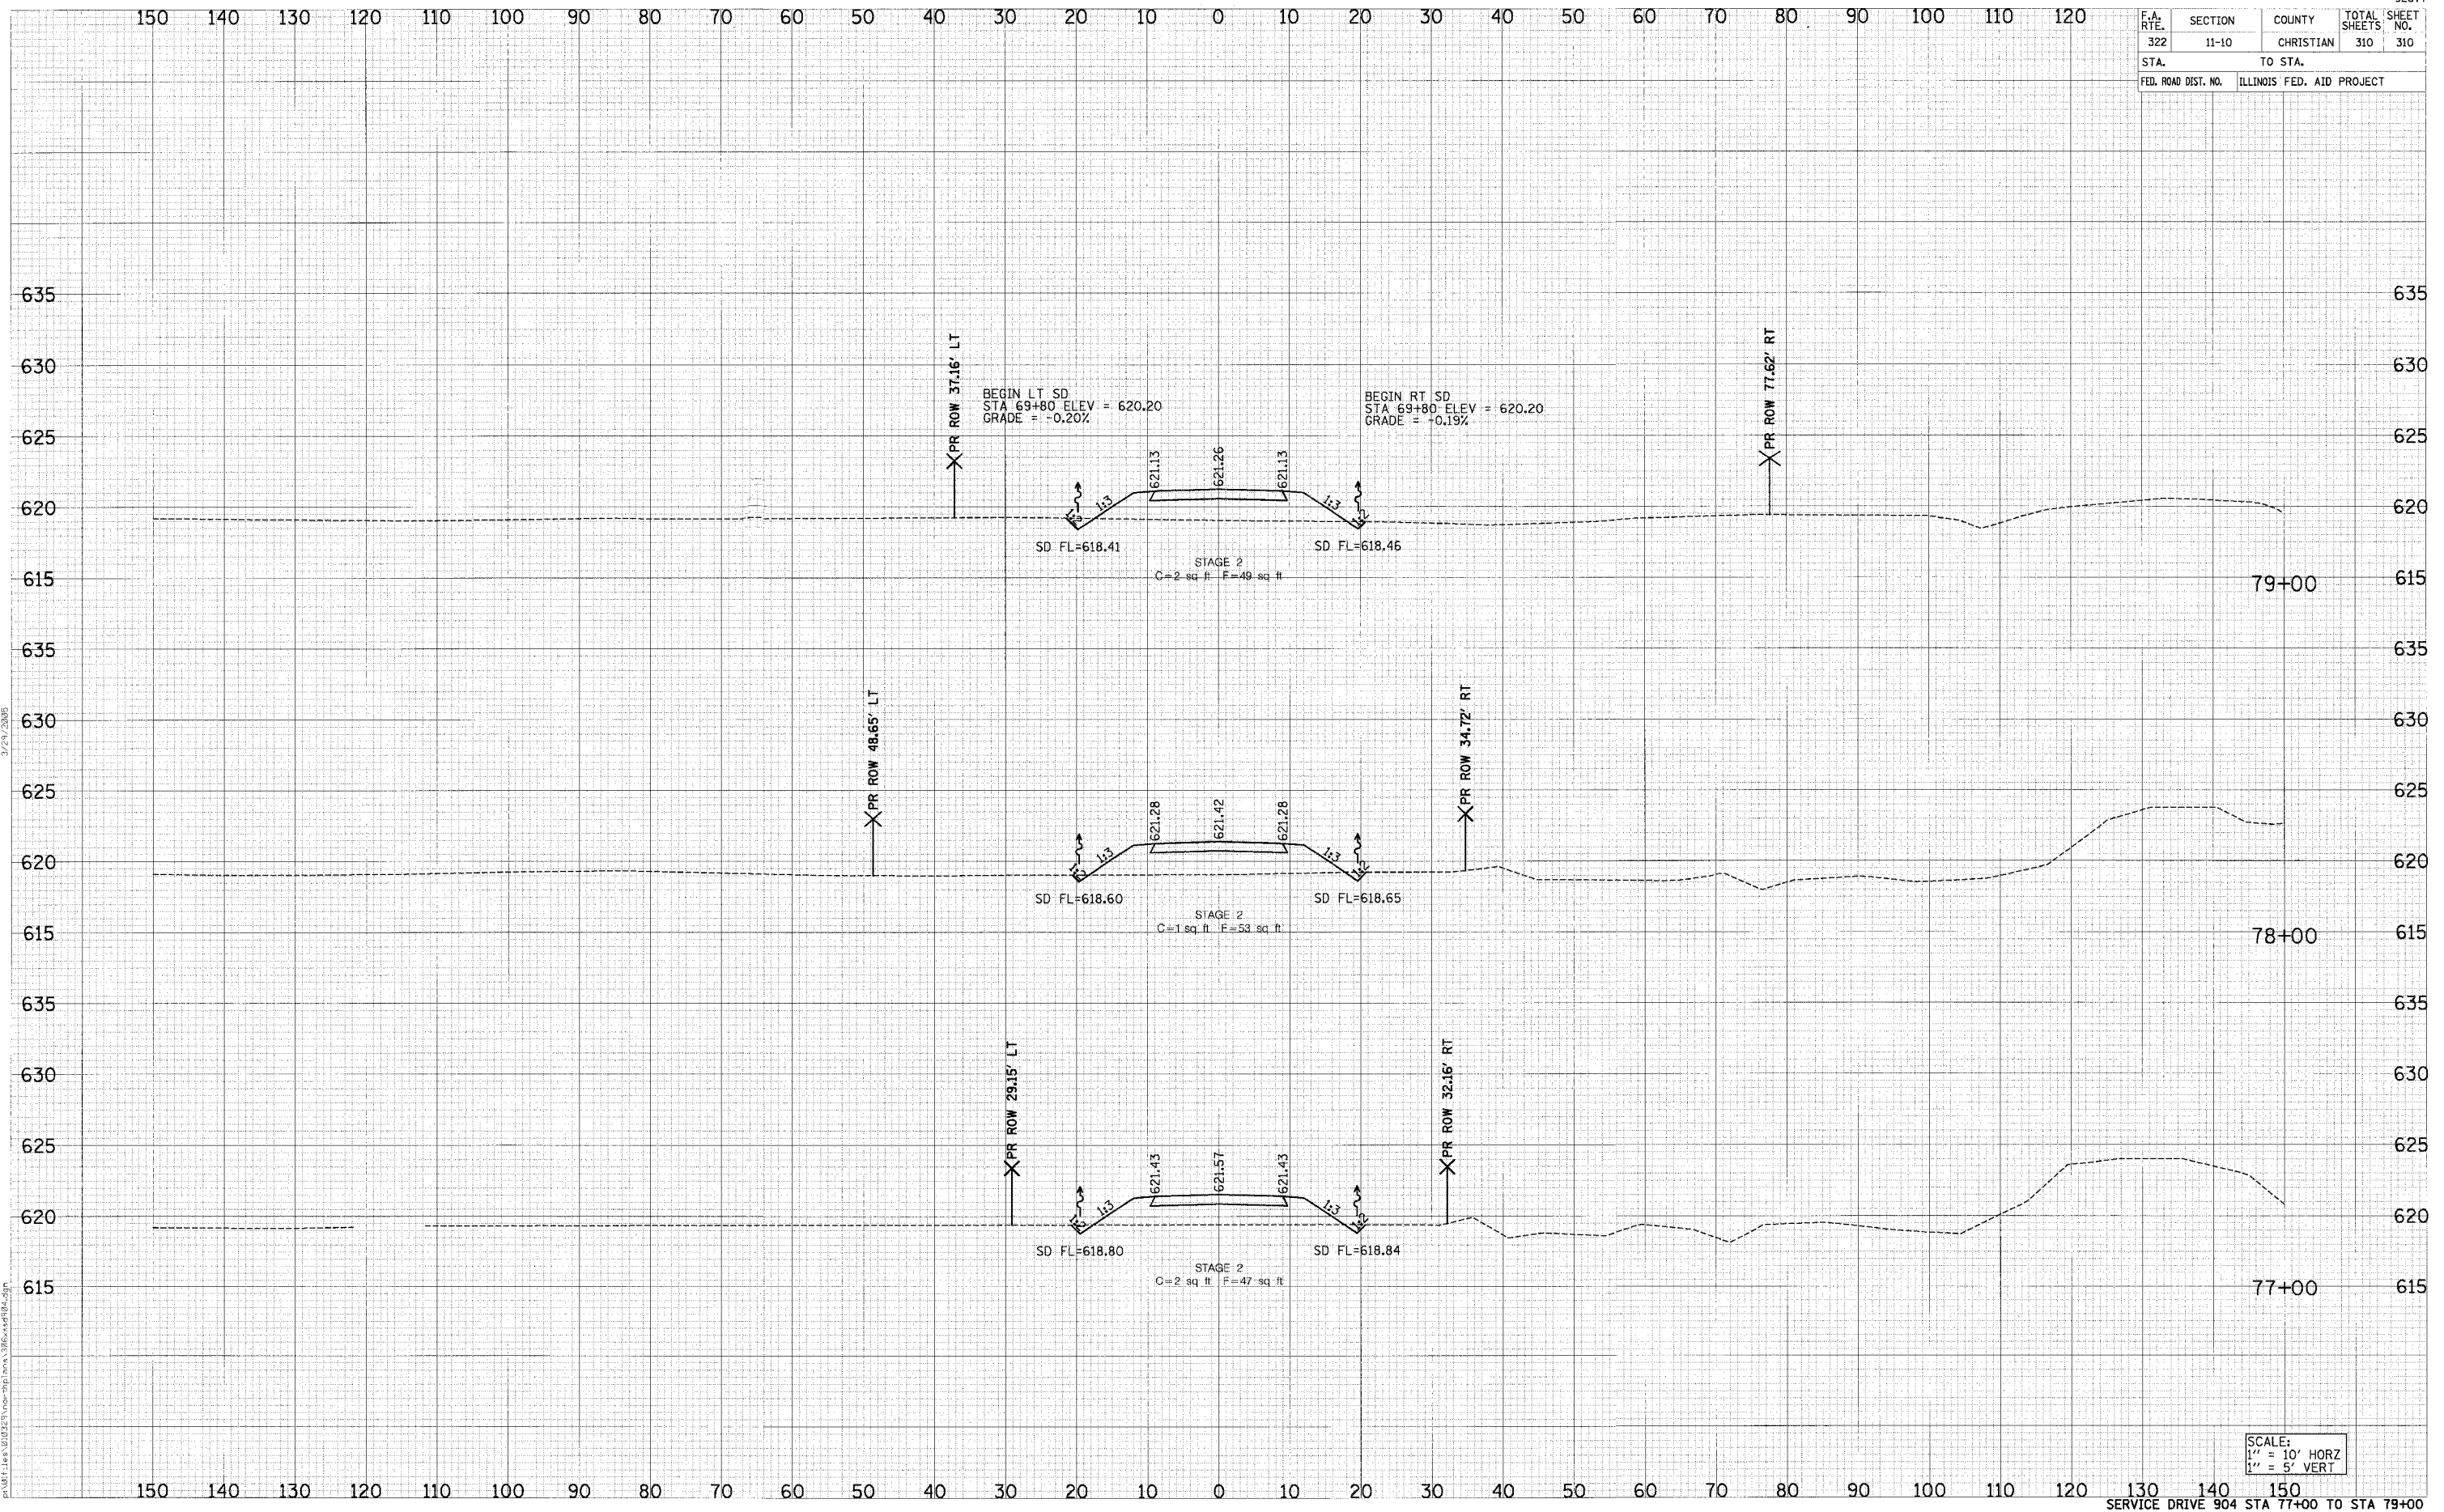

FINAL	DATE
SURVEY	BY
PROFES	
TEMPLA	
AREAS	
DELETED	

ORIGINAL	DATE
SURVEY	BY
PROFES	
TEMPLA	
AREAS	
DELETED	

SCALE:
1" = 10' HORIZ
1" = 5' VERT