


F.A. RTE.	SECTION	COUNTY	TOTAL SHEETS	SHEET NO.
.	**	MORGAN	19	15

FED. ROAD DIST. NO. ILLINOIS FED. AID PROJECT


\* WEST CHAMBERS ST. \*\*03-00118-00-BR D-96

**CONTRACT NO.**



SPECIAL DEPRESSED CURB  
(SEE STD. 424001-02)

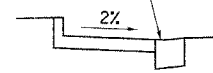


SECTION A-A

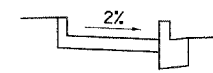

SECTION B-B

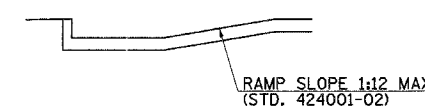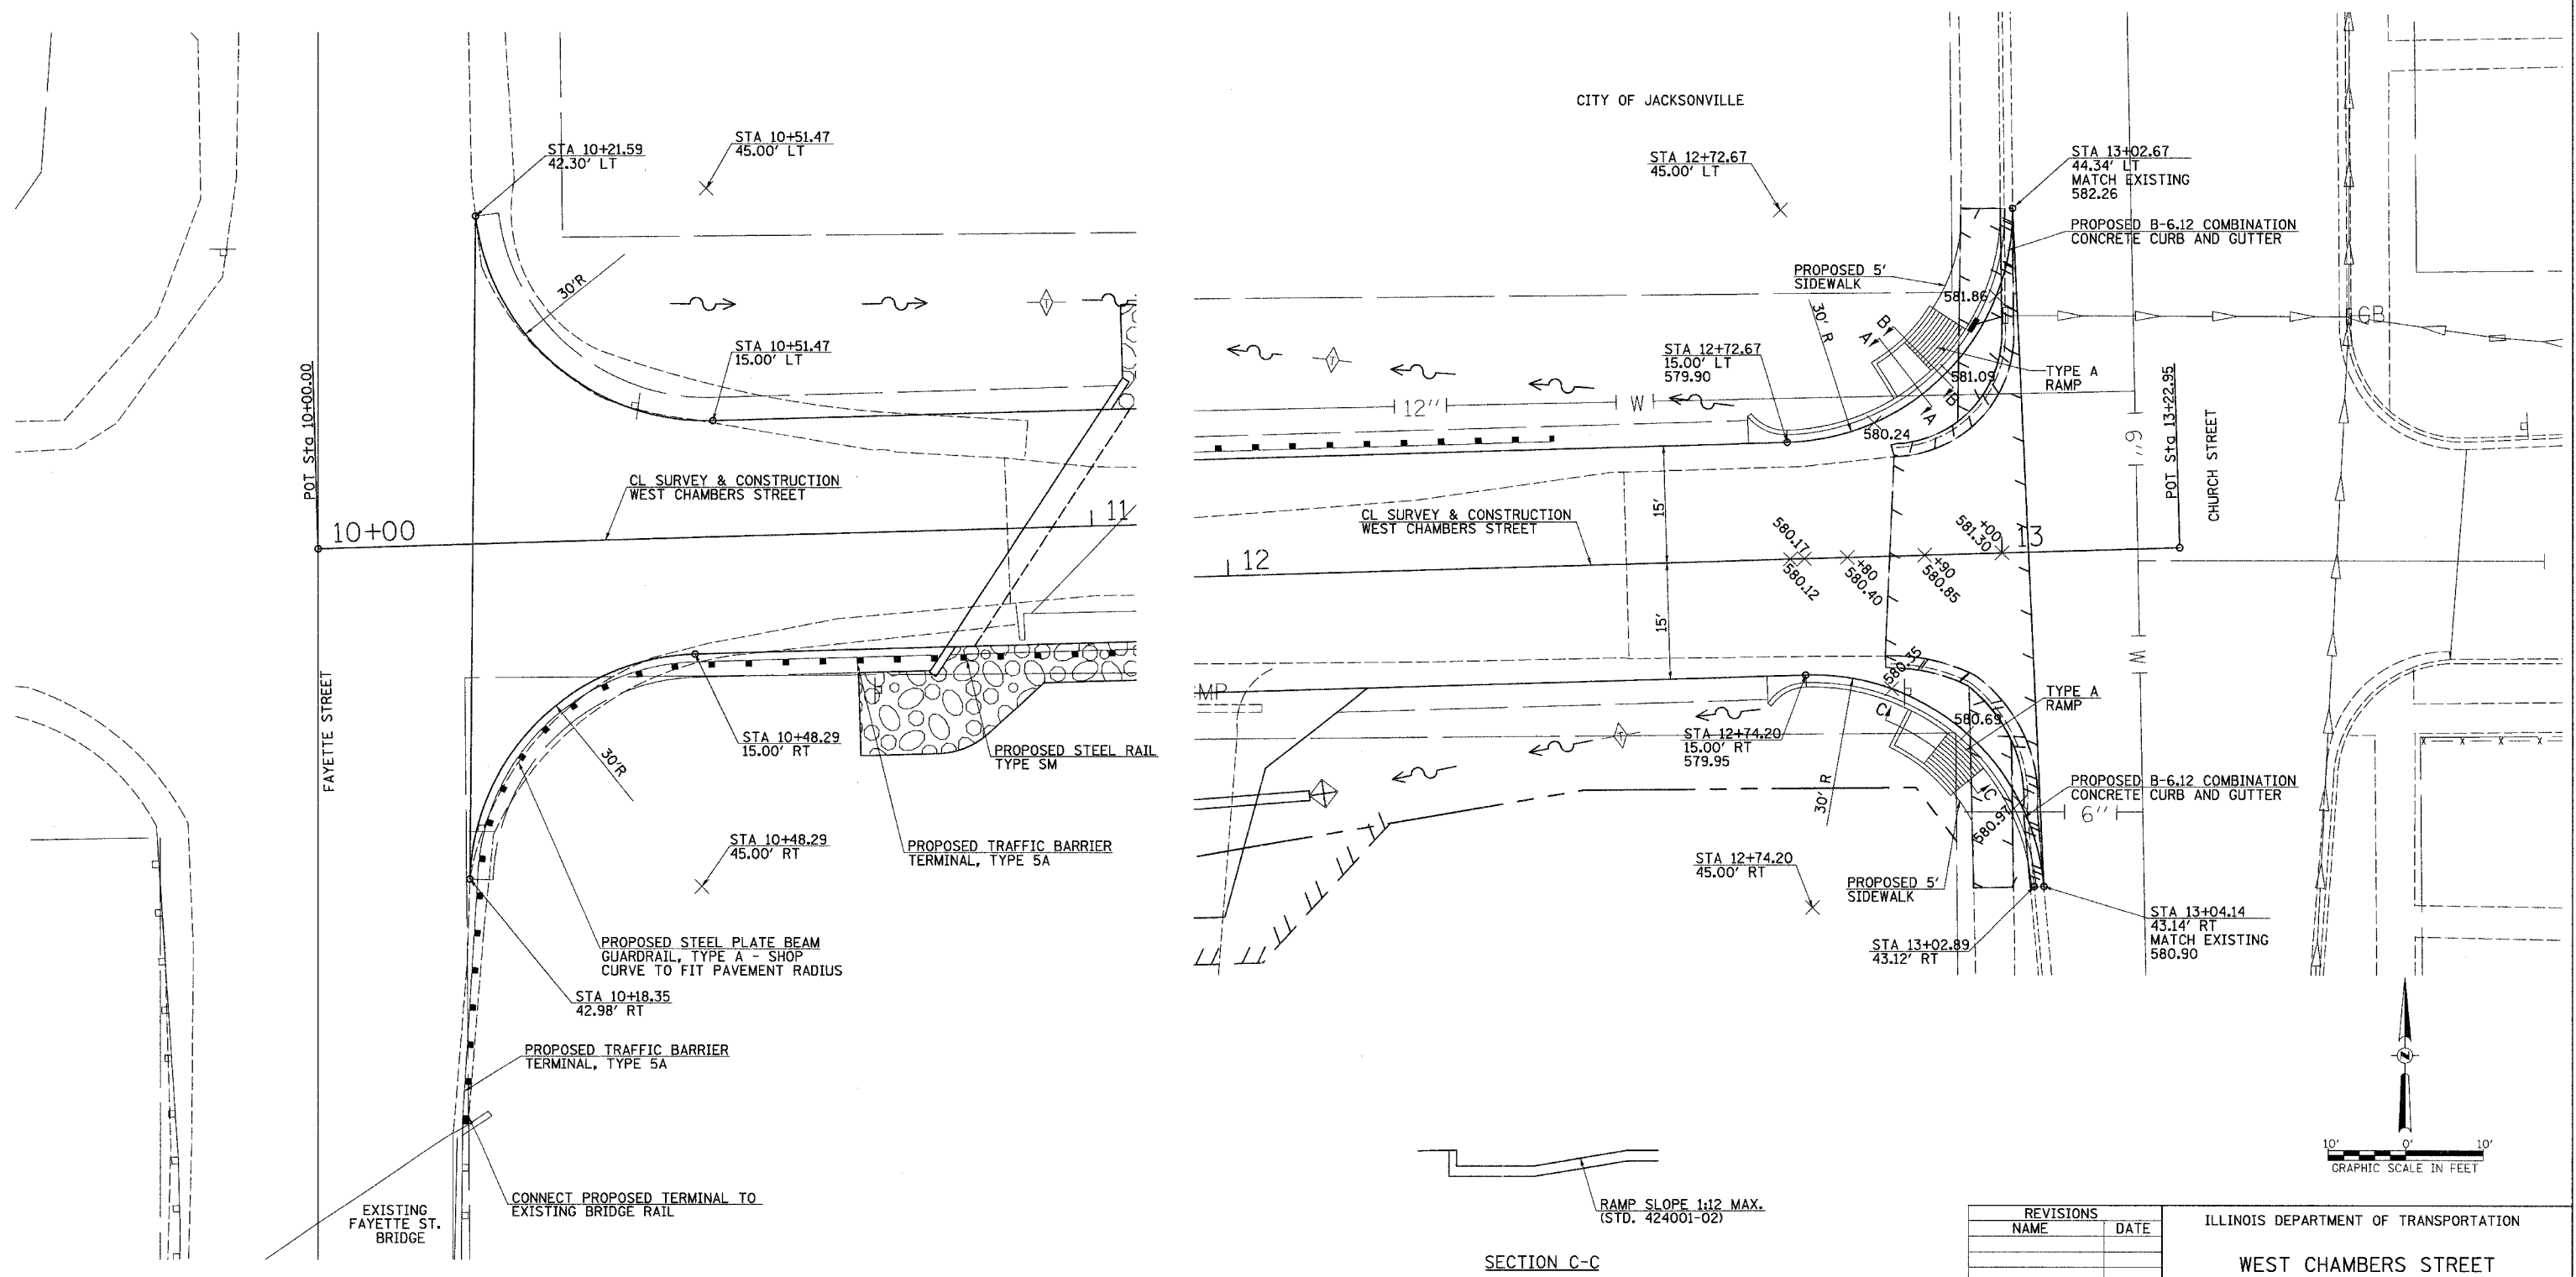

SECTION C-C

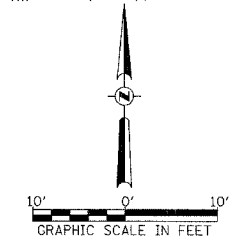

REVISIONS	
NAME	DATE

ILLINOIS DEPARTMENT OF TRANSPORTATION

**WEST CHAMBERS STREET  
INTERSECTION DETAILS  
FAYETTE STREET &  
CHURCH STREET**

SCALE: VERT. \_\_\_\_\_  
HORIZ. \_\_\_\_\_

DATE \_\_\_\_\_ DRAWN BY \_\_\_\_\_  
CHECKED BY \_\_\_\_\_