
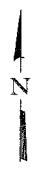


C.H.	SECTION	COUNTY	TOTAL SHEETS	SHEET NO.
12	00-00075-00-PV	MACOUPIN	37	19
STA. 126+00.00		TO STA. 141+00.00		
FED. ROAD DIST. NO.		ILLINOIS	FED. AID PROJECT	



ROBERT & ROSELLA ADAMS
 NW 1/4, SEC 35, T. 12 N., R. 6 W., 3RD P.M.

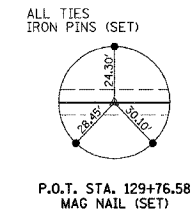

PLAN	REVISIONS	DATE
DESIGNED	BY	
PLOTTED	BY	
CHECKED	BY	
FILED	BY	
NO. MS. NOTES		

MATCH LINE STA. 126+00

MATCH LINE STA. 141+00

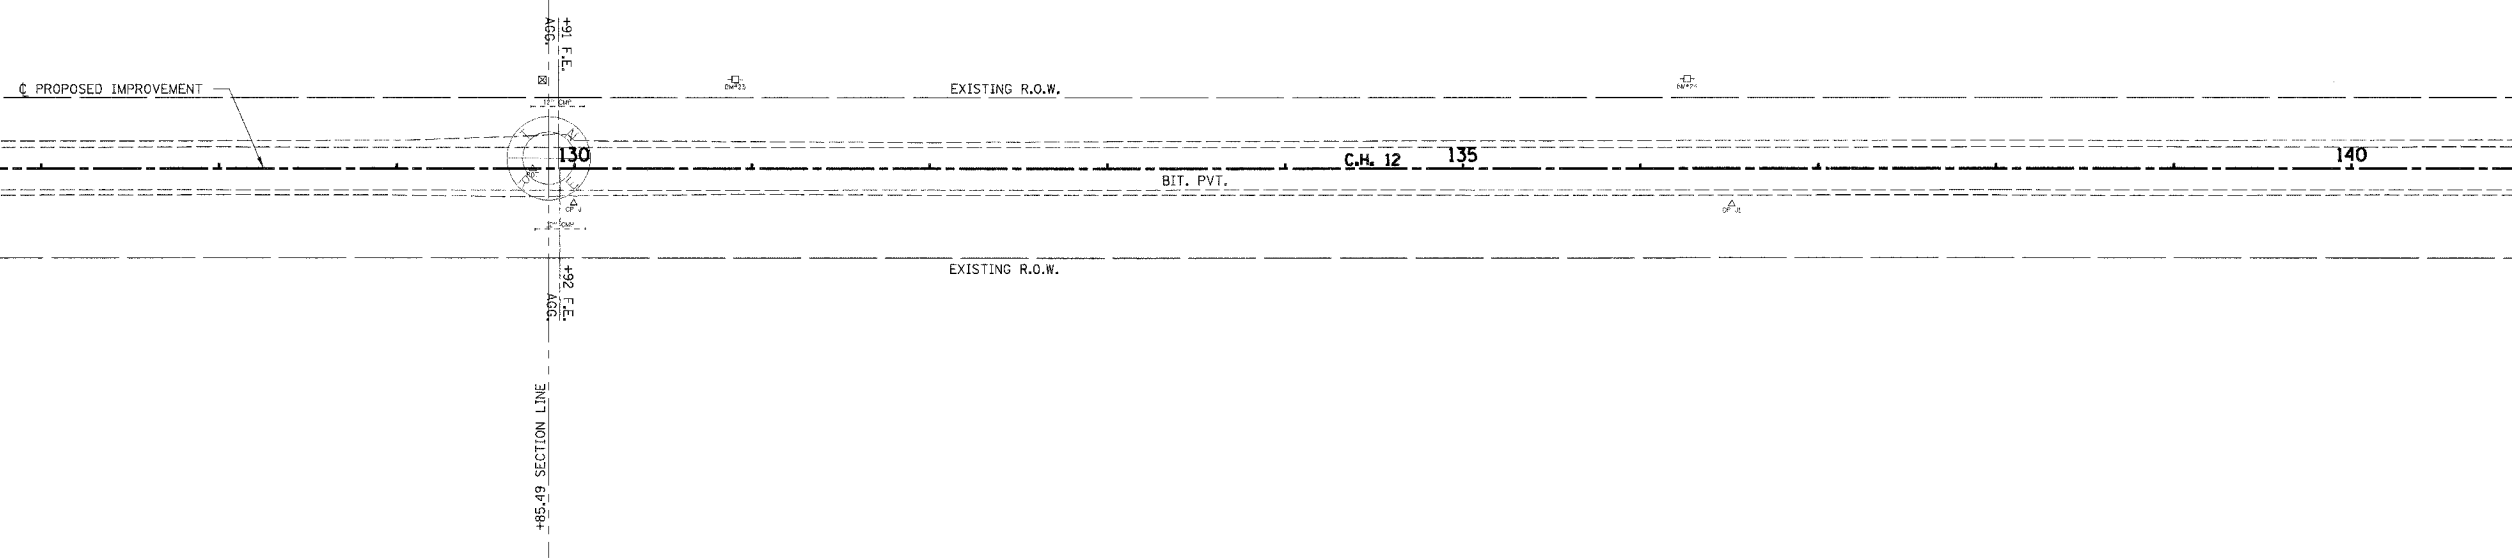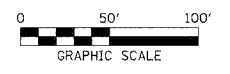

F. DONALD MACMURDO
 W 1/2, SW 1/4, SEC 35, T. 12 N., R. 6 W., 3RD P.M.

PROFILE	REVISIONS	DATE
GRADES CHECKED	BY	
PLOTTED	BY	
CHECKED	BY	
FILED	BY	
NO. MS. NOTES		

