

DEAN S. & NORMA LLOYD  
 S 1/2, NE 1/4, SEC 36, T. 12 N., R. 6 W., 3RD P.M.

C.H.	SECTION	COUNTY	TOTAL SHEETS	SHEET NO.
12	00-00075-00-PV	MACOUPIN	37	25
STA. 216+00.00		TO STA. 231+00.00		
FED. ROAD DIST. NO.		ILLINOIS FED. AID PROJECT		



PLAN	REVIEWED	DATE
NO. AND REVISIONS	BY	
NOTE BOOK	PLOTTED	
NO. AND REVISIONS	ALIGNED	
NO. AND REVISIONS	CHECKED	
NO. AND REVISIONS	FILE NAME	

PROFILE	REVIEWED	DATE
NO. AND REVISIONS	BY	
NO. AND REVISIONS	PLOTTED	
NO. AND REVISIONS	GRADES CHECKED	
NO. AND REVISIONS	STRUCTURE NOTATIONS CHECKED	



MATCH LINE STA. 216+00

MATCH LINE STA. 231+00

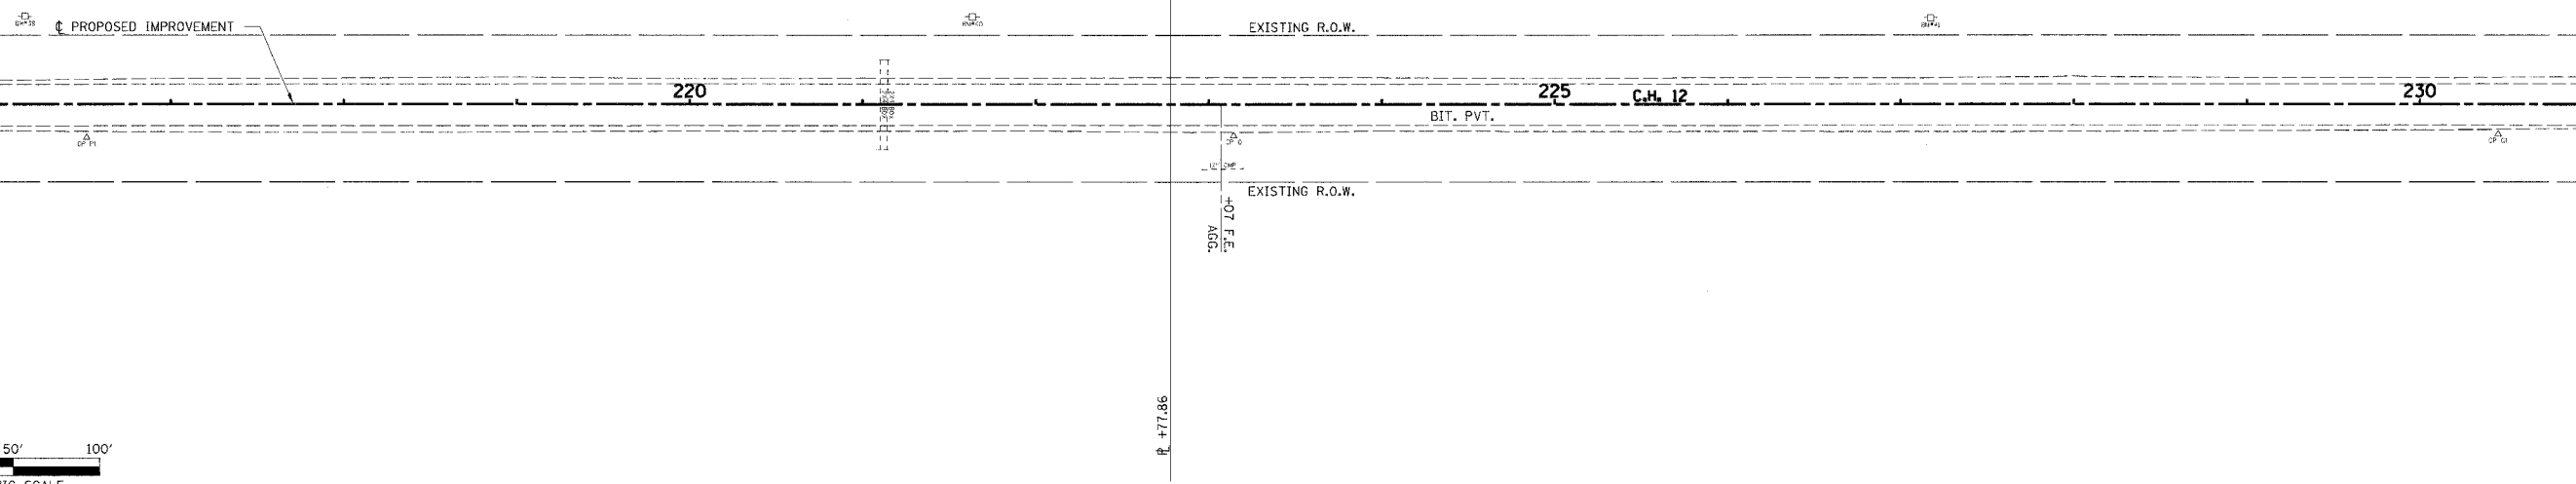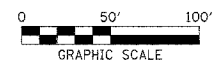

DONALD HEARIN  
 NW 1/4, SE 1/4, SEC 36, T. 12 N., R. 6 W., 3RD P.M.

HOWARD FINNEY  
 E 1/2, SE 1/4, SEC 36, T. 12 N., R. 6 W., 3RD P.M.

