


COUNTY	ROUTE	SECTION	TOTAL SHEETS	SHEET NO.
ADAMS	FAS 591	05-00192-00-RS	11	3
TYPICAL CROSS SECTIONS				

TYPICAL CROSS SECTIONS

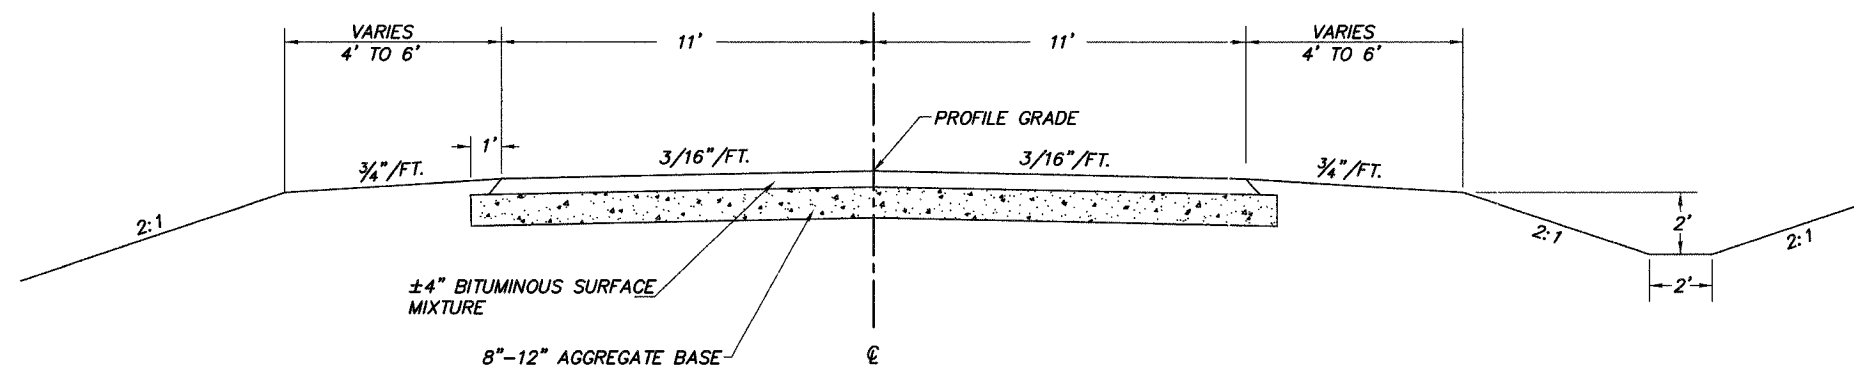


EXISTING CROSS SECTION

BUILT AS:
 STA. -0+30.00 TO STA. 3+12.00 (SEC. CBF 433)
 STA. 10+19.00 TO STA. 20+66.33 (SEC. 76-00089-00-BR)
 STA. 20+66.33 TO STA. 52+66.33 (SEC. CBF 608A)
 STA. 61+61.97 TO STA. 72+32.61 (SEC. CBF 608B)
 STA. 83+02.63 TO STA. 94+91.33 (SEC. CBF 608C)
 STA. 125+90.00 TO STA. 137+40.00 (SEC. CBF 129)

CLASS I BITUMINOUS MIXTURE REQUIREMENTS

ITEM	ASPHALT GRADE	AGG. COMPOSITION	ALLOWABLE RAP	VOIDS
POLY. SURFACE	SBS PG 64-28	IL-9.5 or 12.5 MIX C	0%	4.0% @ N50
SURFACE	PG 58-22	IL-9.5 or 12.5 MIX C	15%	4.0% @ N50

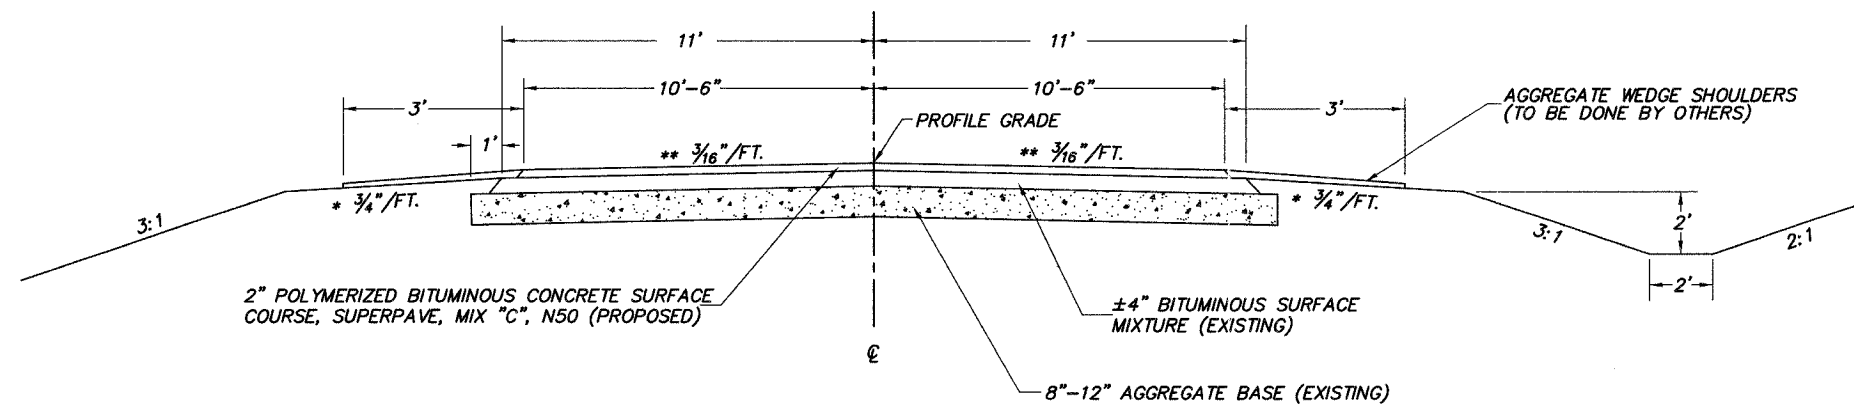

PROPOSED CROSS SECTION

* THE ALGEBRAIC DIFFERENCE BETWEEN THE SHOULDER SLOPE AND THE PAVEMENT SLOPE SHALL NOT EXCEED 10%

** CROWN DOES NOT APPLY IN AREA OF SUPER-ELEVATION OR SUPER-ELEVATION TRANSITION.