



COUNTY	ROUTE	SECTION	TOTAL SHEETS	SHEET NO.
ADAMS	FAS 2593	05-00193-00-RS	12	12
BUTT JOINT DETAIL				
SIDE ROAD & ENTRANCE DETAILS				


BUTT JOINT DETAIL

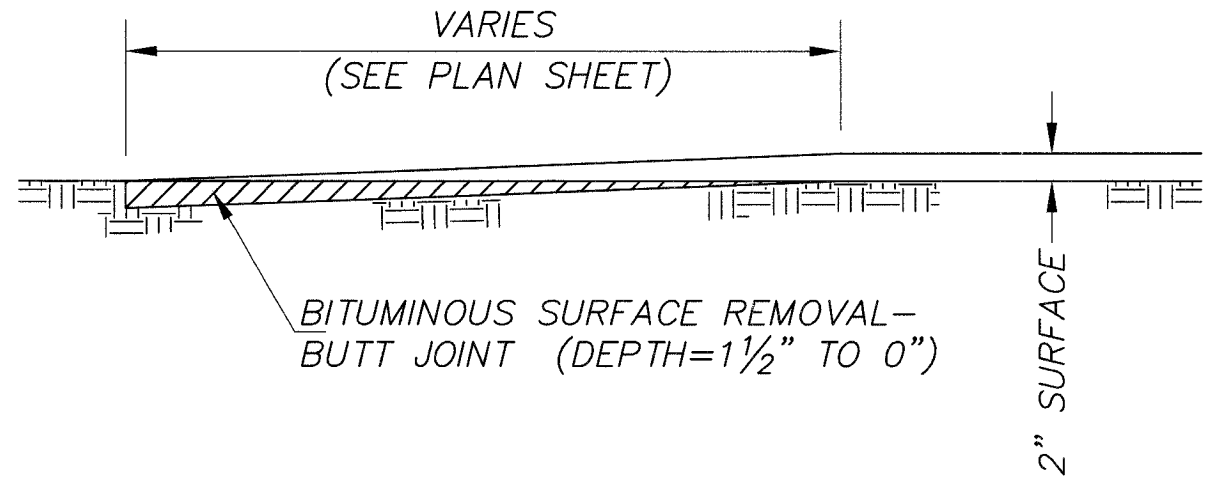

INTERSECTION DETAILS

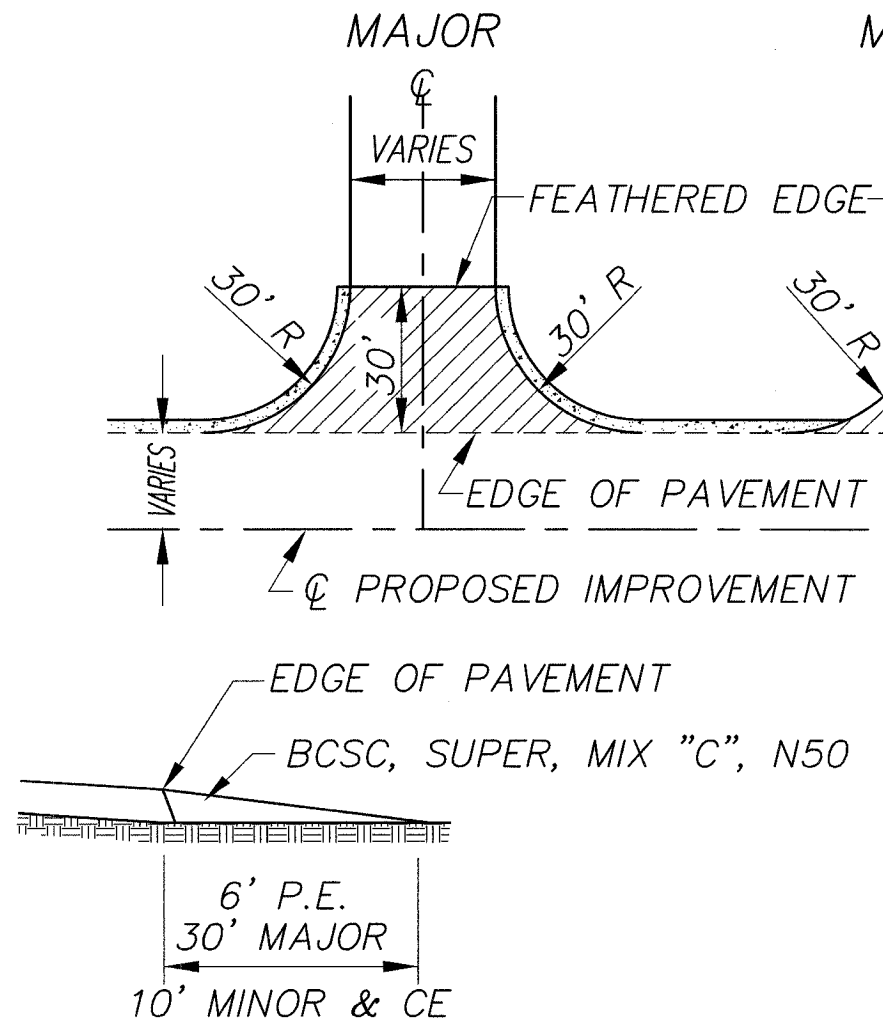

ENTRANCE DETAILS

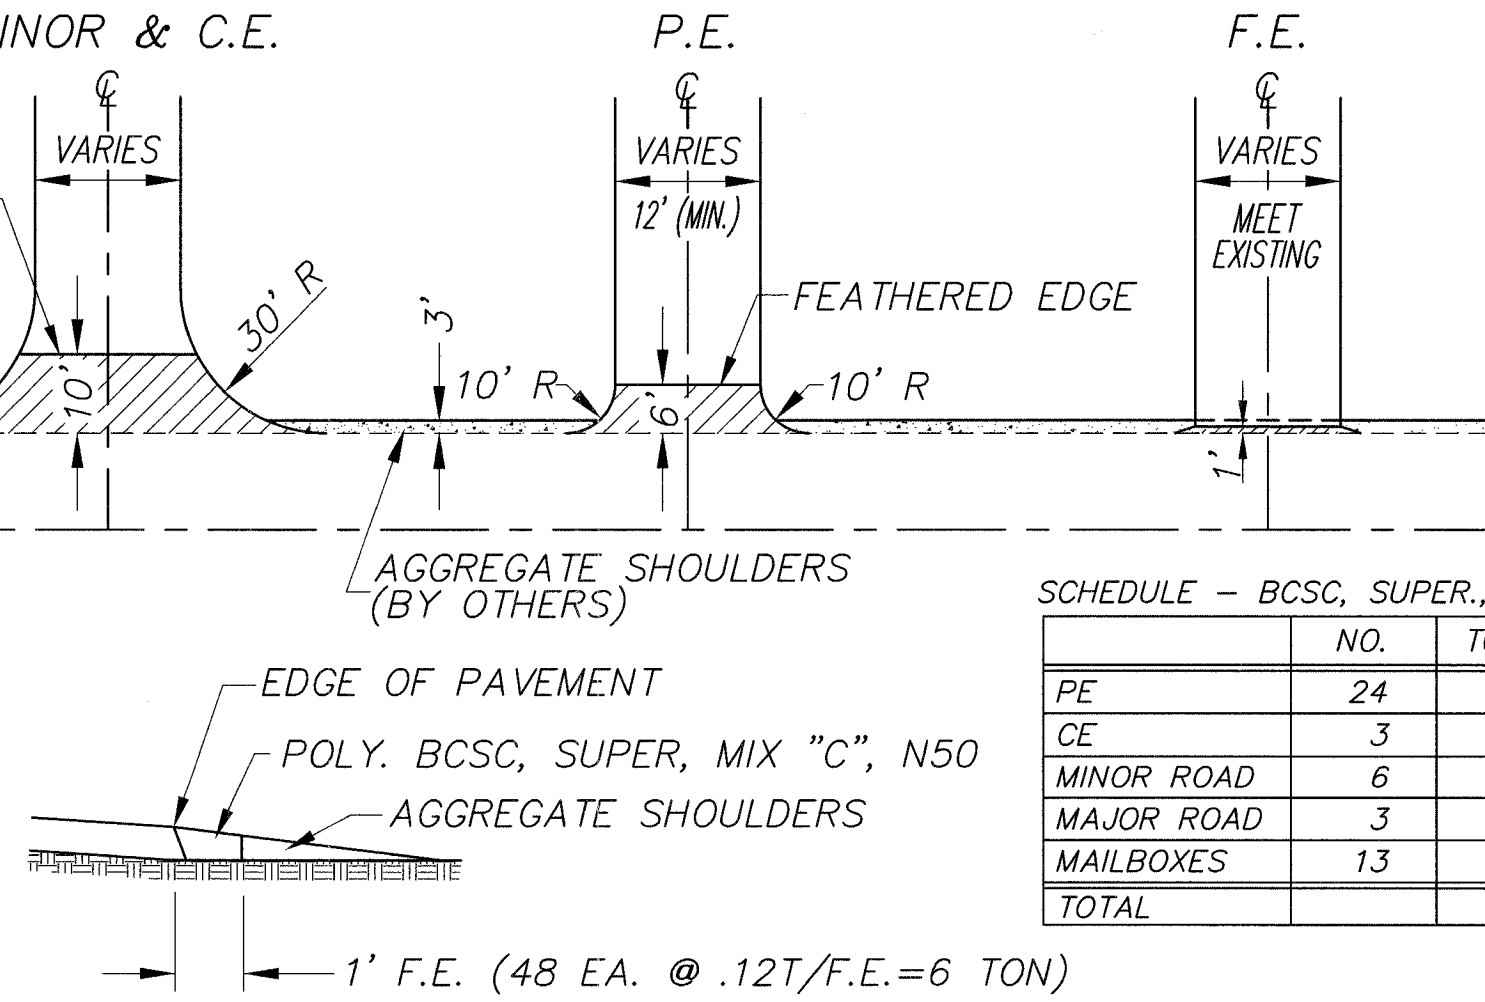

SCHEDULE - BCSC, SUPER., MIX "C" N50

	NO.	TONS/	TONS
PE	24	1.5	36
CE	3	6	18
MINOR ROAD	6	6	36
MAJOR ROAD	3	12	36
MAILBOXES	13	2.4	32
TOTAL			158