



1/31/2005
 101112131415161718
 192021222324252627
 2829303132333435
 363738394041424344
 45464748495051525354
 555657585960616263

c:\projects\94652\d02101pa.dgn
 stefenk\j DATE

TYP2

FAP #	SECTION	COUNTY	TOTAL SHEETS	SHEET NO.
332	(1012)W,RS	WHITE/EDWARDS	198	12
FED. ROAD DIST. NO. 7		ILLINOIS	FED. AID PROJECT NO.	

CONTRACT NO. 94652

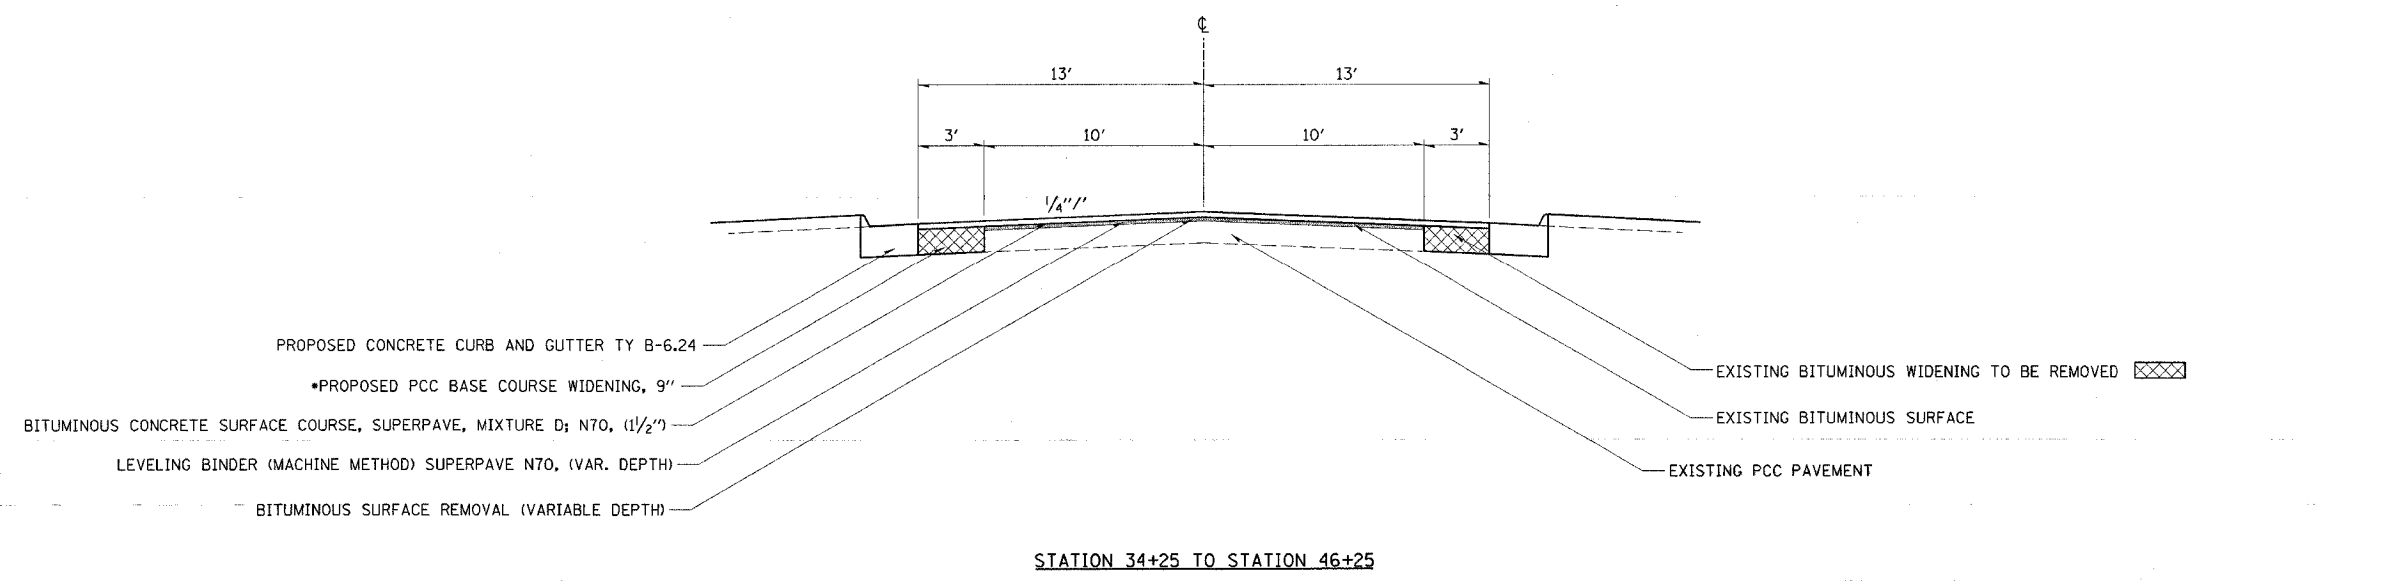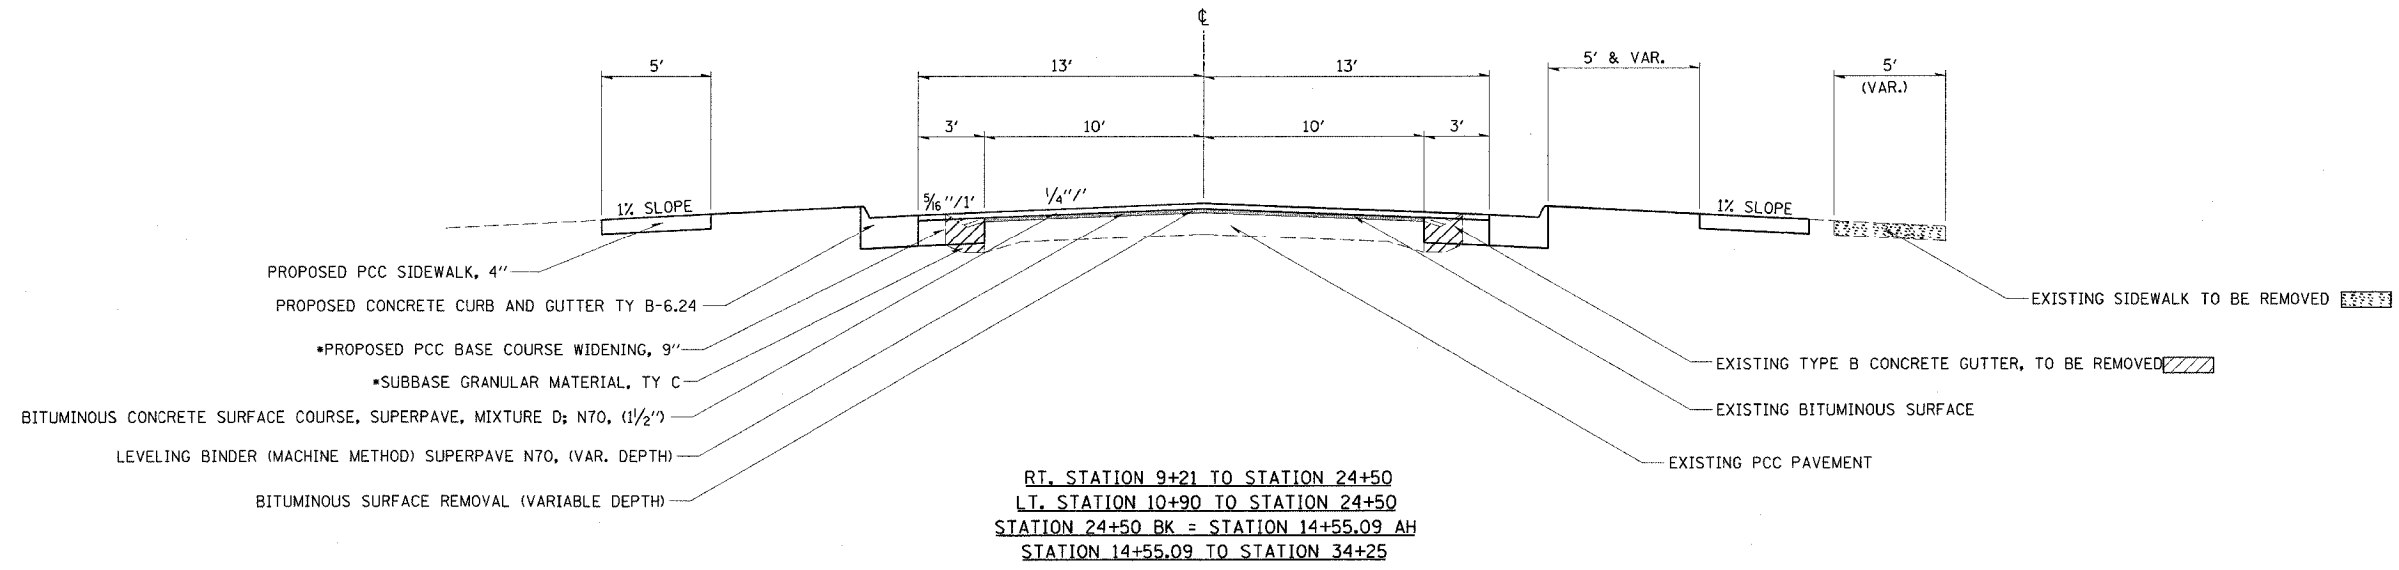

• USE TO BRING SUBGRADE TO PROPOSED PCC BASE COURSE WIDENING GRADE

NOTE: LEVELING BINDER (MACHINE METHOD) SUPERPAVE IL 9.5. N70
 SHALL BE CONSTRUCTED BEFORE THE PCC BASE COURSE WIDENING, 9"

REVISIONS	
NAME	DATE

ILLINOIS DEPARTMENT OF TRANSPORTATION

TYPICAL SECTIONS

SCALE: VERT. _____
 HORIZ. _____
 DATE _____ DRAWN BY _____
 CHECKED BY _____