


1/31/2005
 c:\projects\94652d\02101pa.dgn
 steffenmk\+_DATE

1 2 3 4 5 6 7 8 9
 10 11 12 13 14 15 16 17 18
 19 20 21 22 23 24 25 26 27
 28 29 30 31 32 33 34 35
 36 37 38 39 40 41 42 43
 44 45 46 47 48 49 50 51 52 53 54
 55 56 57 58 59 60 61 62 63

FAP RTL.	SECTION	COUNTY	TOTAL SHEETS	SHEET NO.
332	(1012)W,RS	WHITE/ EDWARDS	198	21
FED. ROAD DIST. NO. 7	ILLINOIS	FED. AID PROJECT NO.		

CONTRACT NO. 94652

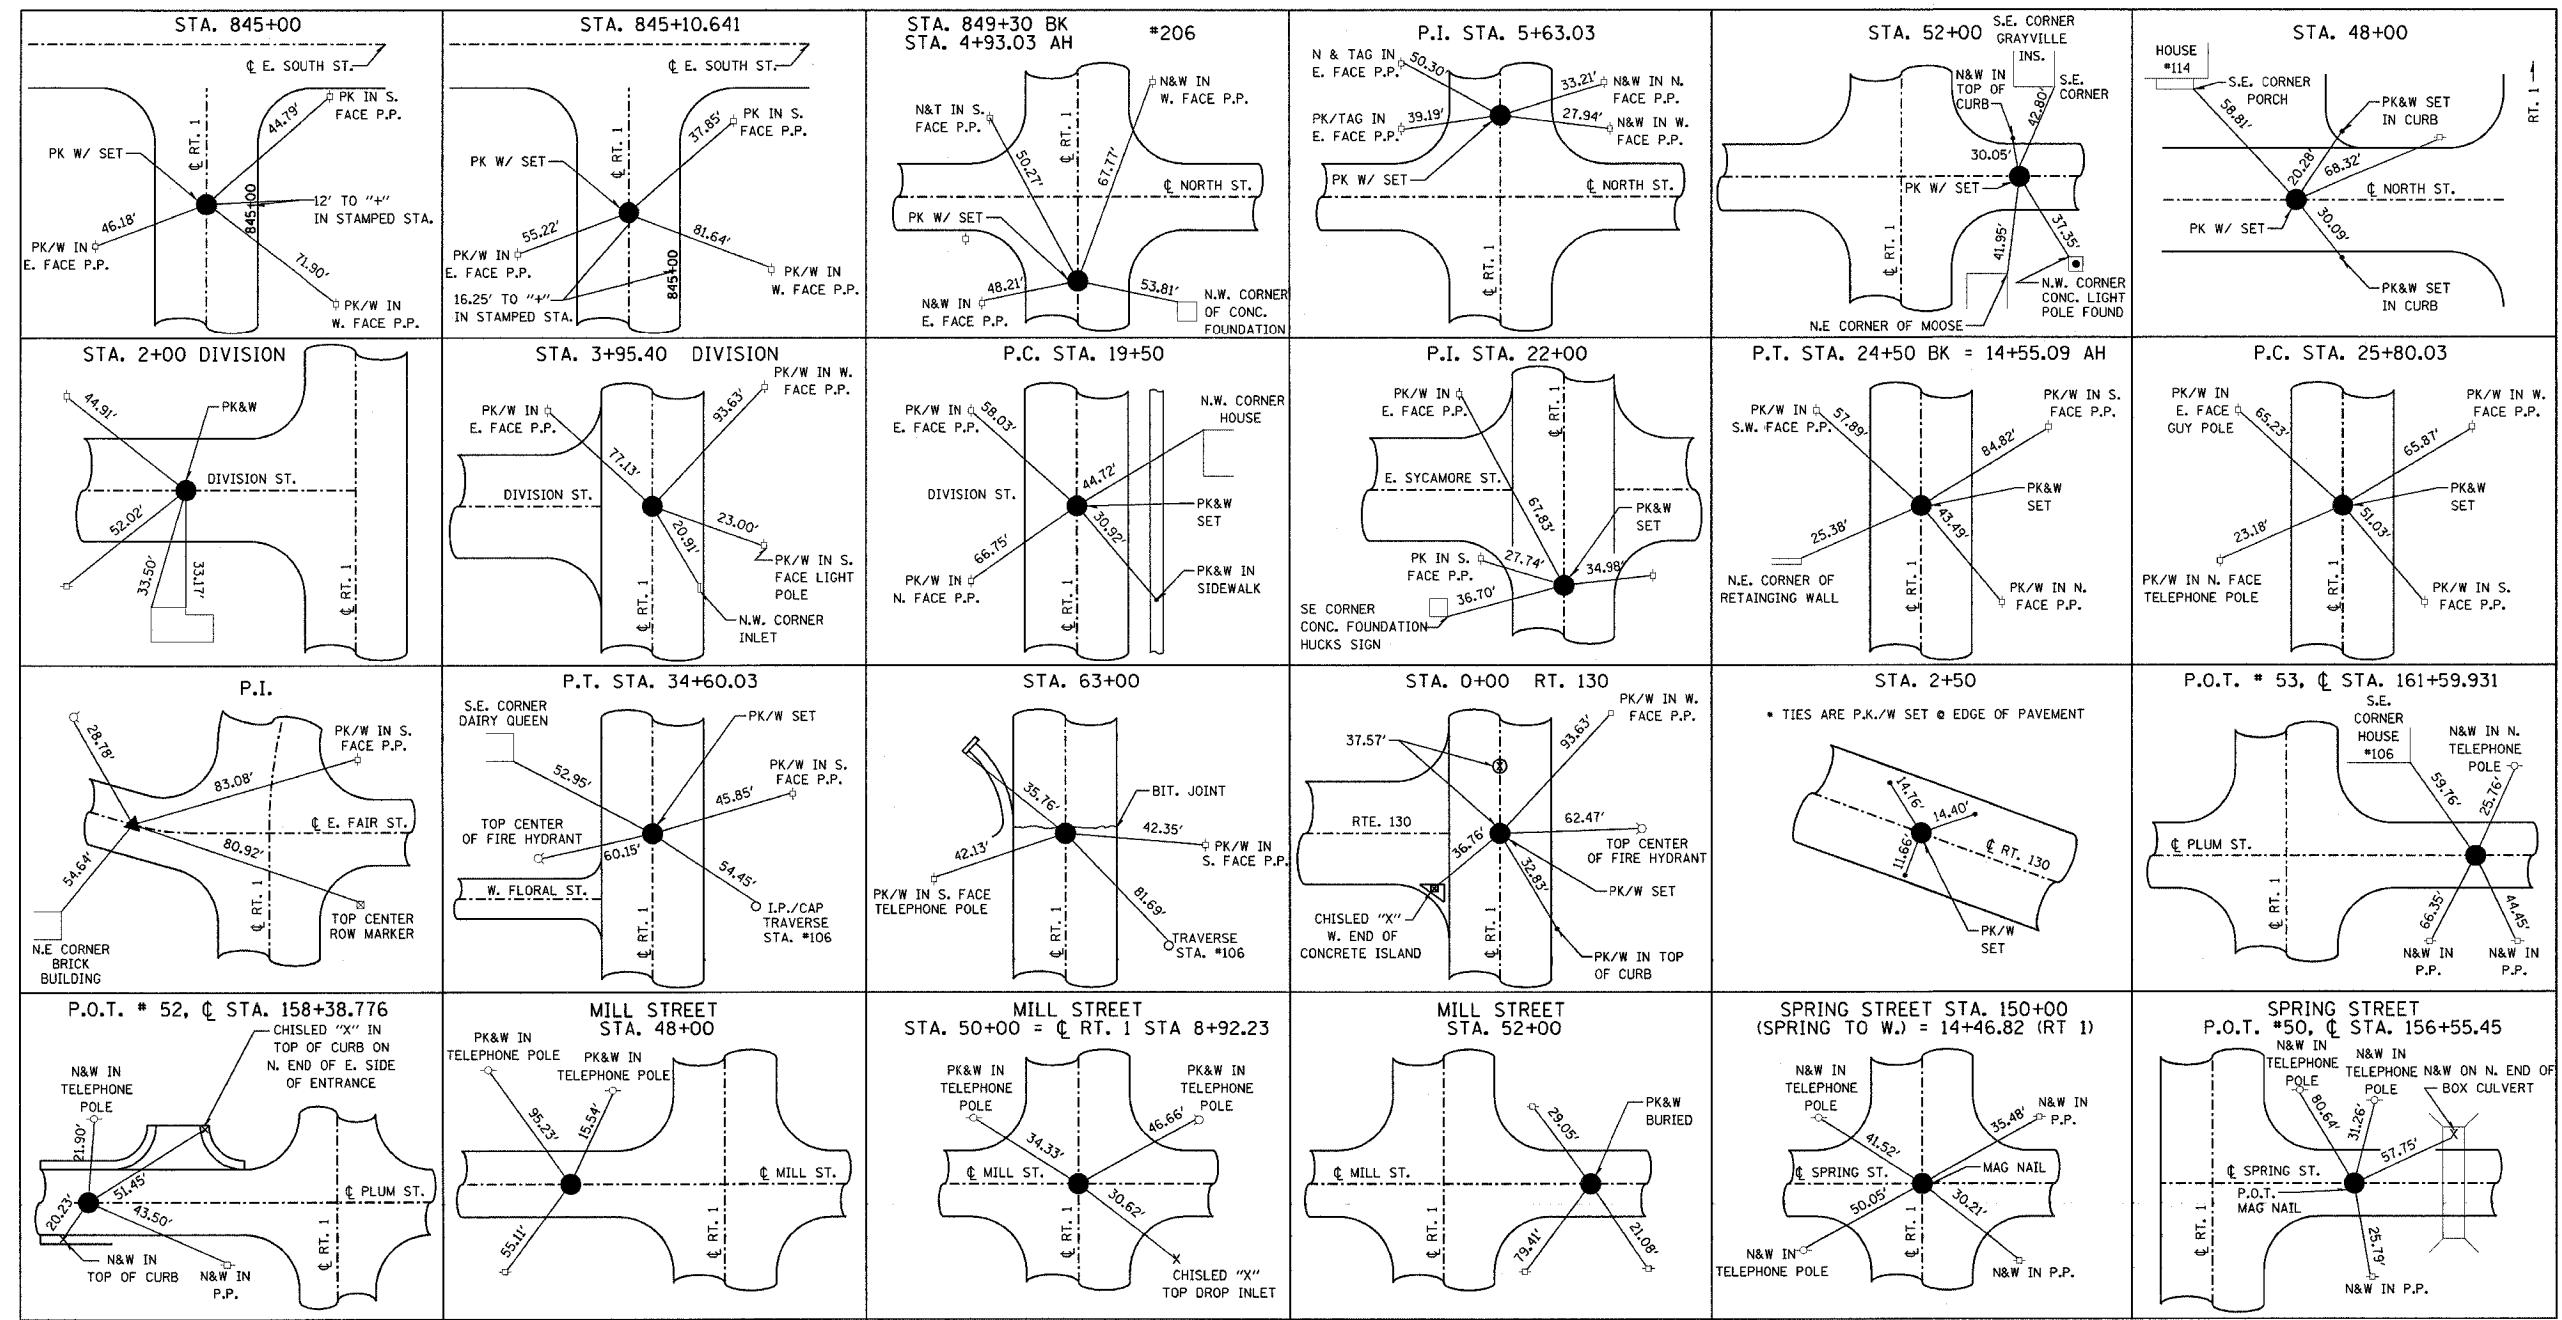

BENCHMARKS

BM * 1
 ELEVATION 408.66
 STATION 20+20 O/S 38.7' LT.
 CHISELED "X" ON NE BOLT OF F.H. AT THE
 NW QUADRANT OF IL RT. 1 AND E. MARTIN ST.

BM * 2
 ELEVATION 406.43
 STATION 71+19 O/S 65' LT.
 CHISELED "X" ON NE BOLT OF F.H. IN FRONT OF
 A SINGLE STORY BROWN BRICK HOUSE.

BM * 53
 ELEVATION 402.35
 STATION 30+40 O/S 85' LT.
 R.R. SPIKE IN POWER POLE WITH TRANSFORMER
 IN THE NW QUADRANT OF IL RT. 1 AND FAIR ST.

BM * 54
 ELEVATION 404.64
 STATION 38+00 O/S 41' RT
 R.R. SPIKE IN POWER POLE WITH LIGHT IN
 SE QUADRANT OF IL RT. 1 AND E. MAPLE ST.
 IN FRONT OF "THE LIQUOR BARN"

BM * 55
 ELEVATION 401.39
 STATION 56+36 O/S 62' RT.
 CHISELED "X" ON THE WEST BOLT OF A F.H. AT
 INTERSECTION OF IL RT. AND IL RT. 130
 ON THE EAST SIDE OF THE INTERSECTION.

REVISIONS	
NAME	DATE

ILLINOIS DEPARTMENT OF TRANSPORTATION

**SURVEY TIES
 AND
 BENCH MARKS**

SCALE: VERT.
 HORIZ.
 DATE

DRAWN BY
 CHECKED BY