


1/31/2005
 1 2 3 4 5 6 7 8 9
 c:\projects\94652d\c02101pa.dgn
 REV: 19 20 21 22 23 24 25 26 27
 28 29 30 31 32 33 34 35 36
 37 38 39 40 41 42 43 44
 45 46 47 48 49 50 51 52 53
 54 55 56 57 58 59 60 61 62 63

FAP NO.	SECTION	COUNTY	TOTAL SHEETS	SHEET NO.
332	(1012)W,RS	WHITE/EDWARDS	198	49
FED. ROAD DIST. NO. 7	ILLINOIS	FED. AID PROJECT NO.		

CONTRACT NO. 94652

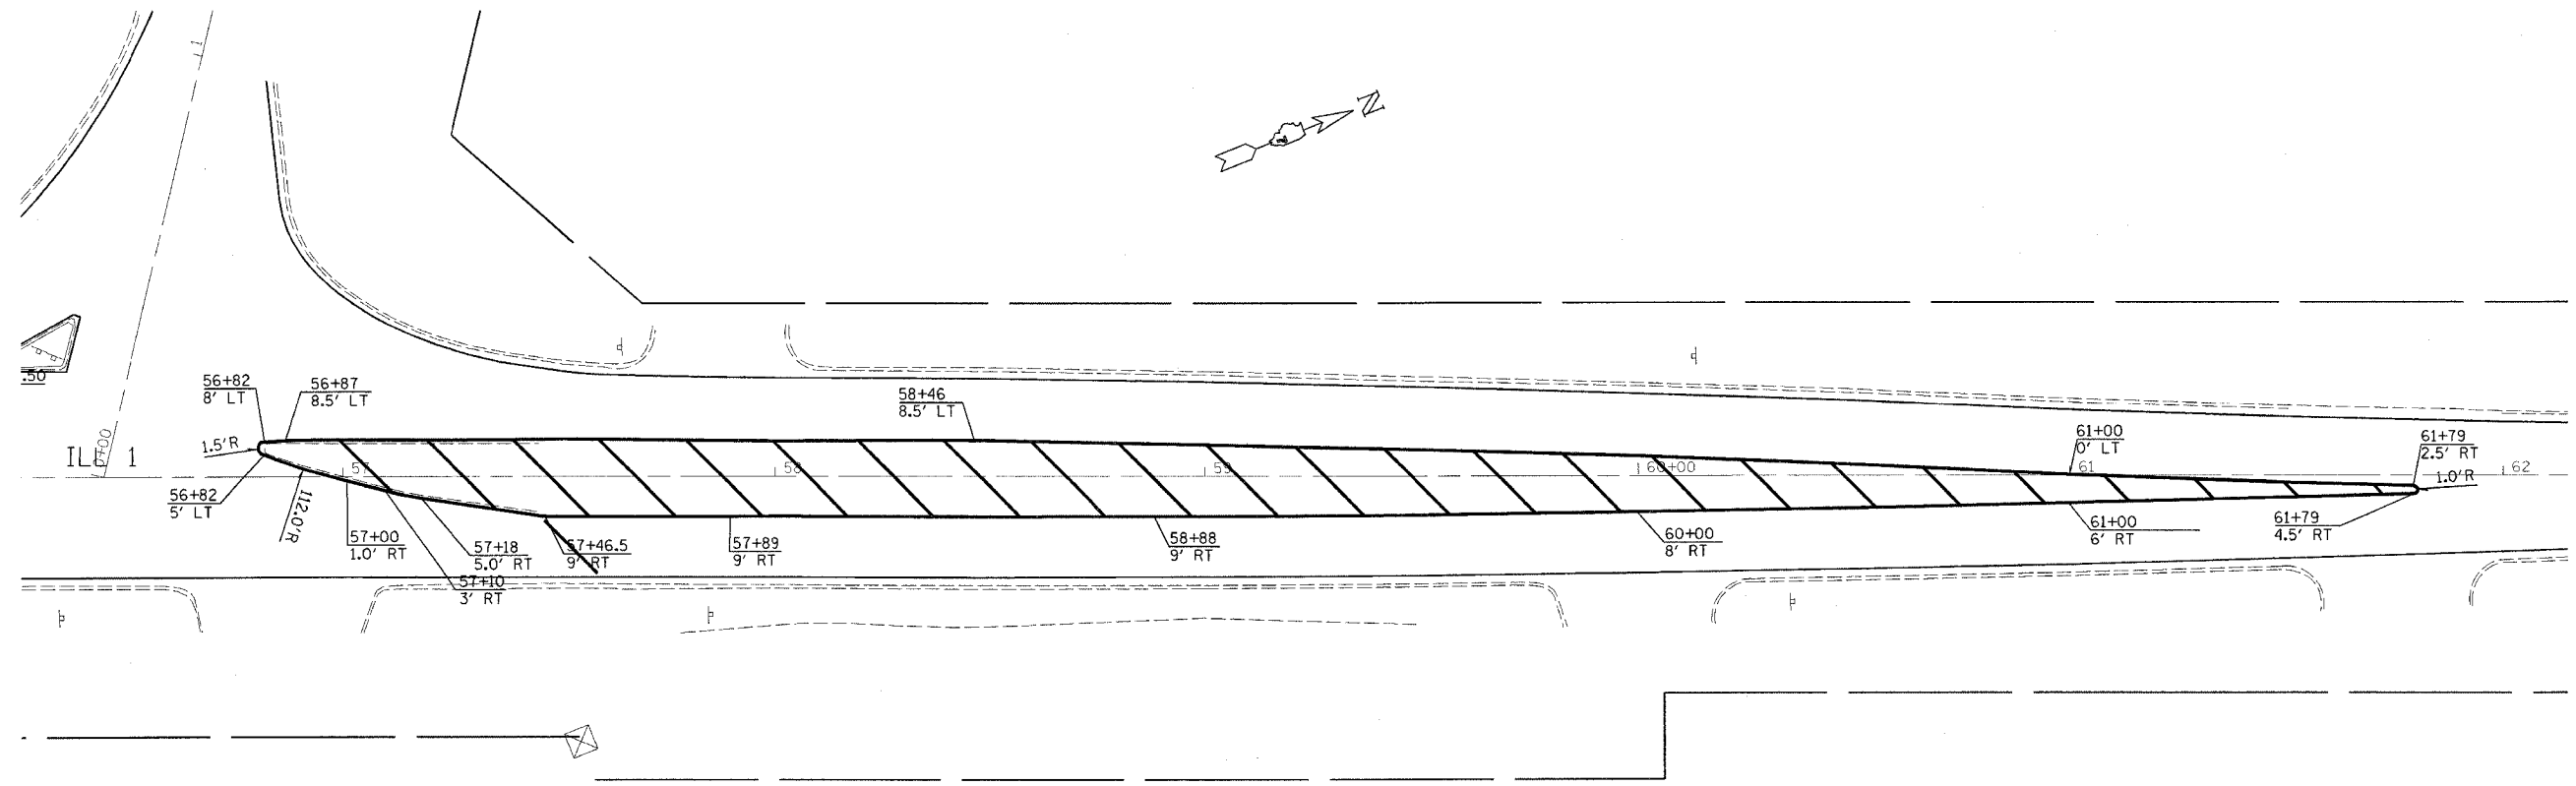

c:\projects\94652d\c02101pa.dgn
 stefienmk\DATE

REVISIONS	
NAME	DATE

ILLINOIS DEPARTMENT OF TRANSPORTATION

**PAVEMENT MARKING
 DETAILS**

SCALE: VERT.
 HORIZ.
 DATE

DRAWN BY
 CHECKED BY