
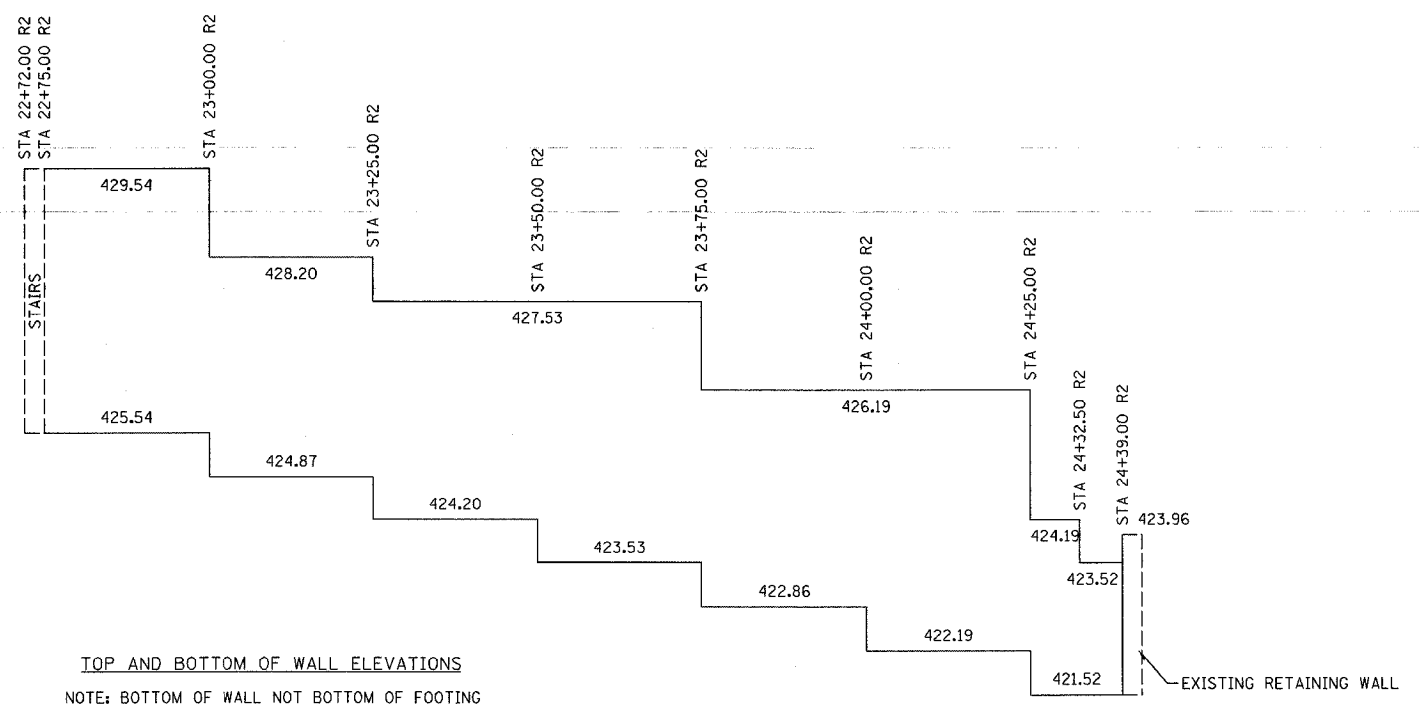
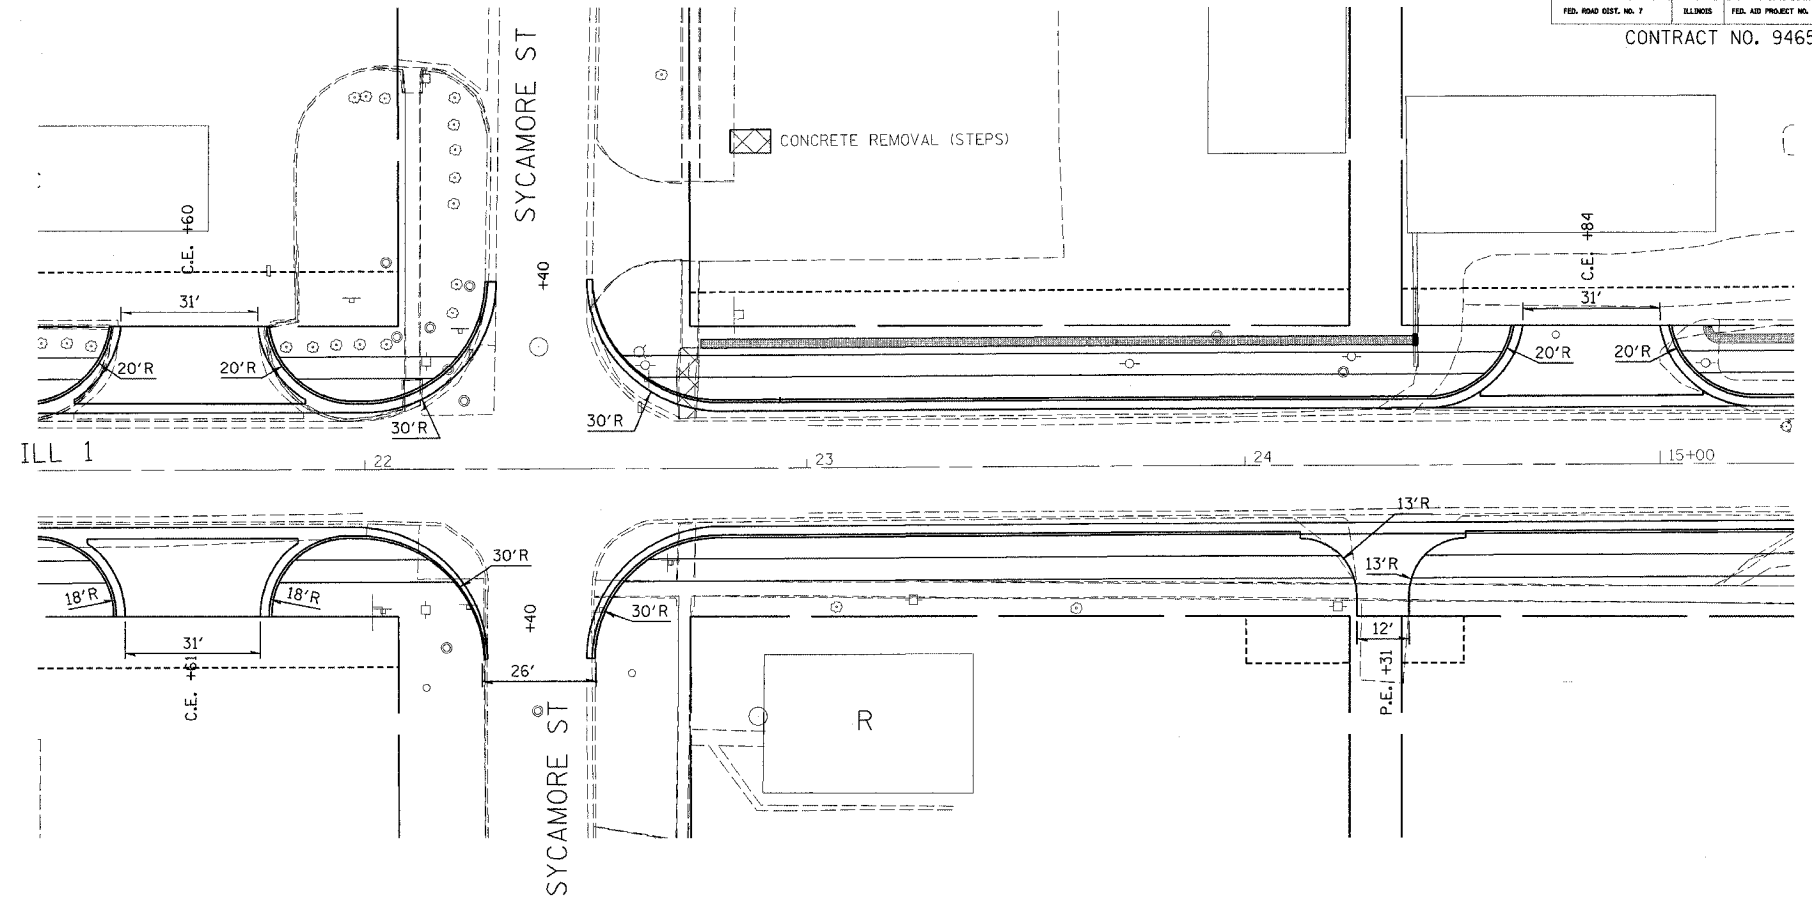


1/31/2005
 c:\projects\94652\dwg\02101.dgn
 REV: MRW1

1 2 3 4 5 6 7 8 9
 10 11 12 13 14 15 16 17 18
 19 20 21 22 23 24 25 26 27
 28 29 30 31 32 33 34 35
 36 37 38 39 40 41 42 43 44
 45 46 47 48 49 50 51 52 53 54
 55 56 57 58 59 60 61 62 63

FAP #/L	SECTION	COUNTY	TOTAL SHEETS	SHEET NO.
332	(1012)W,RS	WHITE/EDWARDS	198	55
FED. ROAD DIST. NO. 7		ILLINOIS	FED. AID PROJECT NO.	
CONTRACT NO. 94652				

LOCATION #1 = LT. STA. 22+72.00 TO LT. STA. 24+39.00
 WALL AREA = 593 SQ. FT.

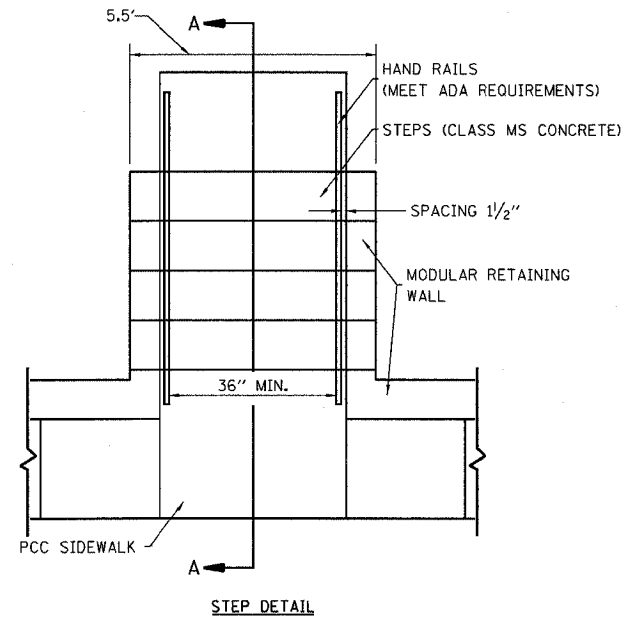

REVISIONS	
NAME	DATE

ILLINOIS DEPARTMENT OF TRANSPORTATION
MODULAR RETAINING WALL
LT STA 22 + 72.00
TO
LT STA 24 + 39.00
 SCALE: VERT. _____
 HORIZ. _____
 DATE _____ DRAWN BY _____
 CHECKED BY _____

c:\projects\94652\dwg\02101pa.dgn
 steffenmk\j DATE