
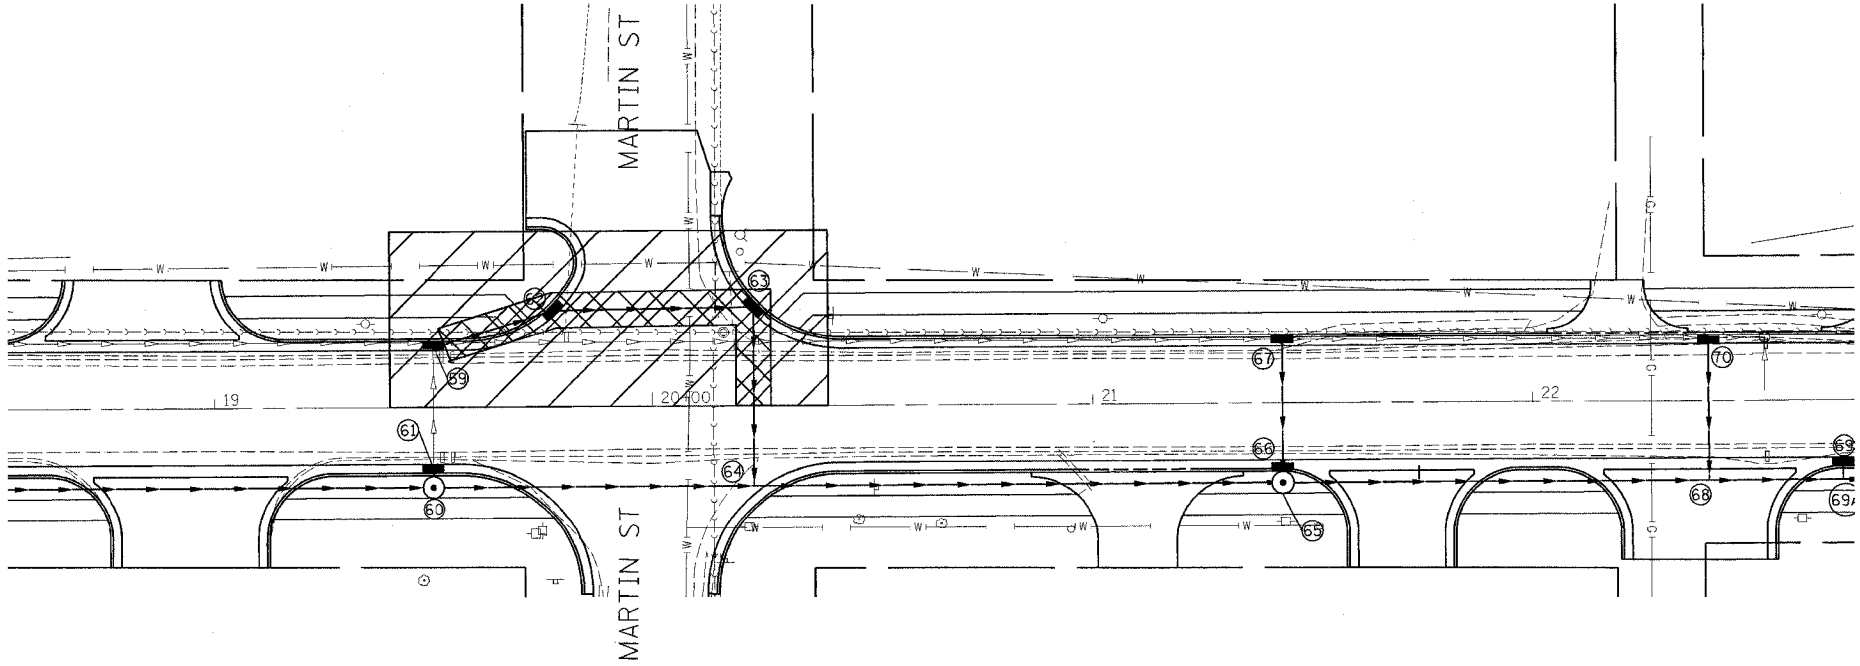


1 3 4 5 6 7 8 9 1/31/2005  
 10 11 12 13 14 15 16 17 18 c:\projects\94652d\02101pa.dgn  
 19 20 21 22 23 24 25 26 SUP REV: 05-04-98  
 27 28 29 30 31 32 33 34 35 36  
 37 38 39 40 41 42 43 44 45  
 46 47 48 49 50 51 52 53 54  
 55 56 57 58 59 60 61 62 63  
 LPCS2

c:\projects\94652d\02101pa.dgn  
 stef.fenmk\... DATE

FAP NO.	SECTION	COUNTY	TOTAL SHEETS	SHEET NO.
332	(1012)W,RS	WHITE/EDWARDS	198	60
FED. ROAD DIST. NO. 1		ILLINOIS	FED. AID PROJECT NO.	
CONTRACT NO. 94652				

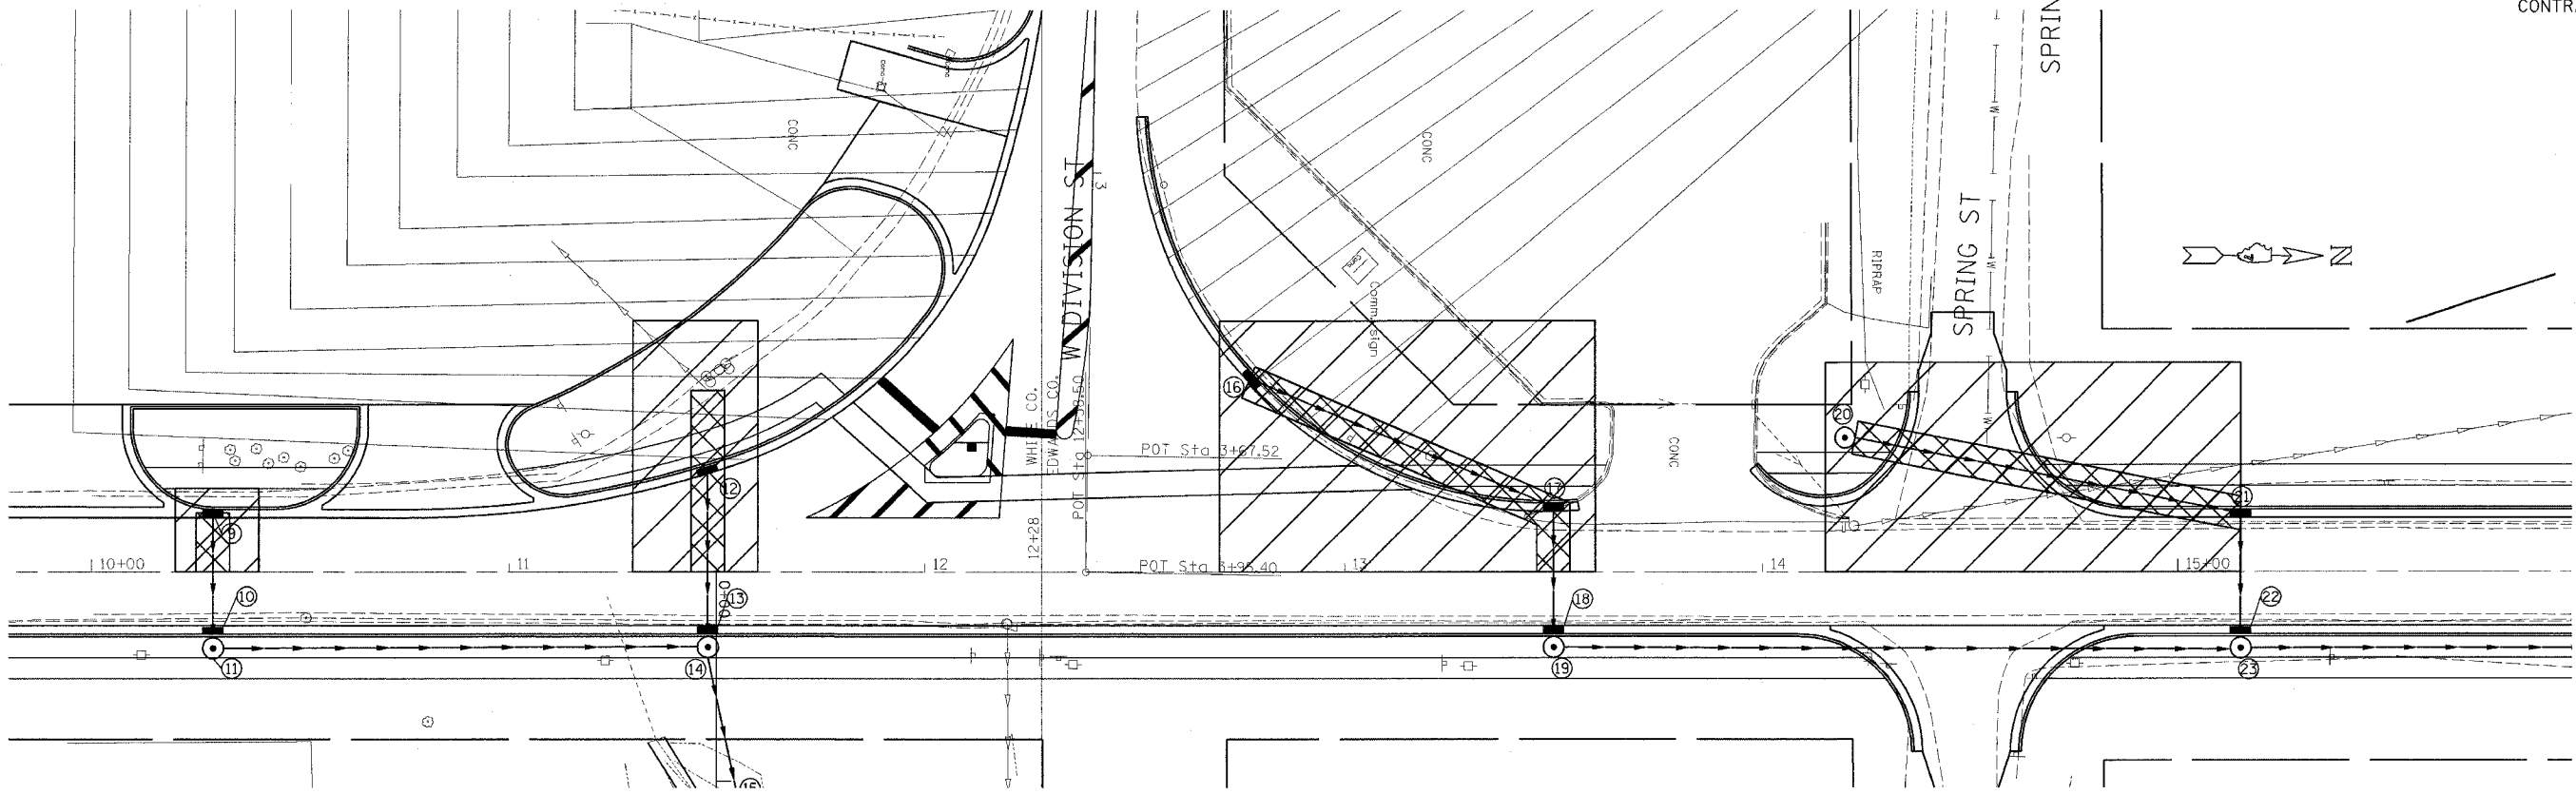

- AREA OF POSSIBLE CONTAMINATED SOIL
- EXCAVATION/CONSTRUCTION AREA OF POSSIBLE CONTAMINATED SOIL

REVISIONS	
NAME	DATE

ILLINOIS DEPARTMENT OF TRANSPORTATION  
**LOCATION OF POSSIBLE CONTAMINATED SOIL**  
 SCALE: VERT. \_\_\_\_\_  
 HORIZ. \_\_\_\_\_  
 DATE \_\_\_\_\_ DRAWN BY \_\_\_\_\_  
 CHECKED BY \_\_\_\_\_