


| | | | | |
|---------------------|------------|------------------|------------------|-----------|
| F.A. RTE. | SECTION | COUNTY | TOTAL SHEETS | SHEET NO. |
| 332 | (10)Z/W,RS | WHITE/EDW | 198 | 169 |
| STA. | | TO STA. | | 420 |
| FED. ROAD DIST. NO. | ILLINOIS | FED. AID PROJECT | CONTRACT # 94652 | |
| 130 | 140 | 150 | | |

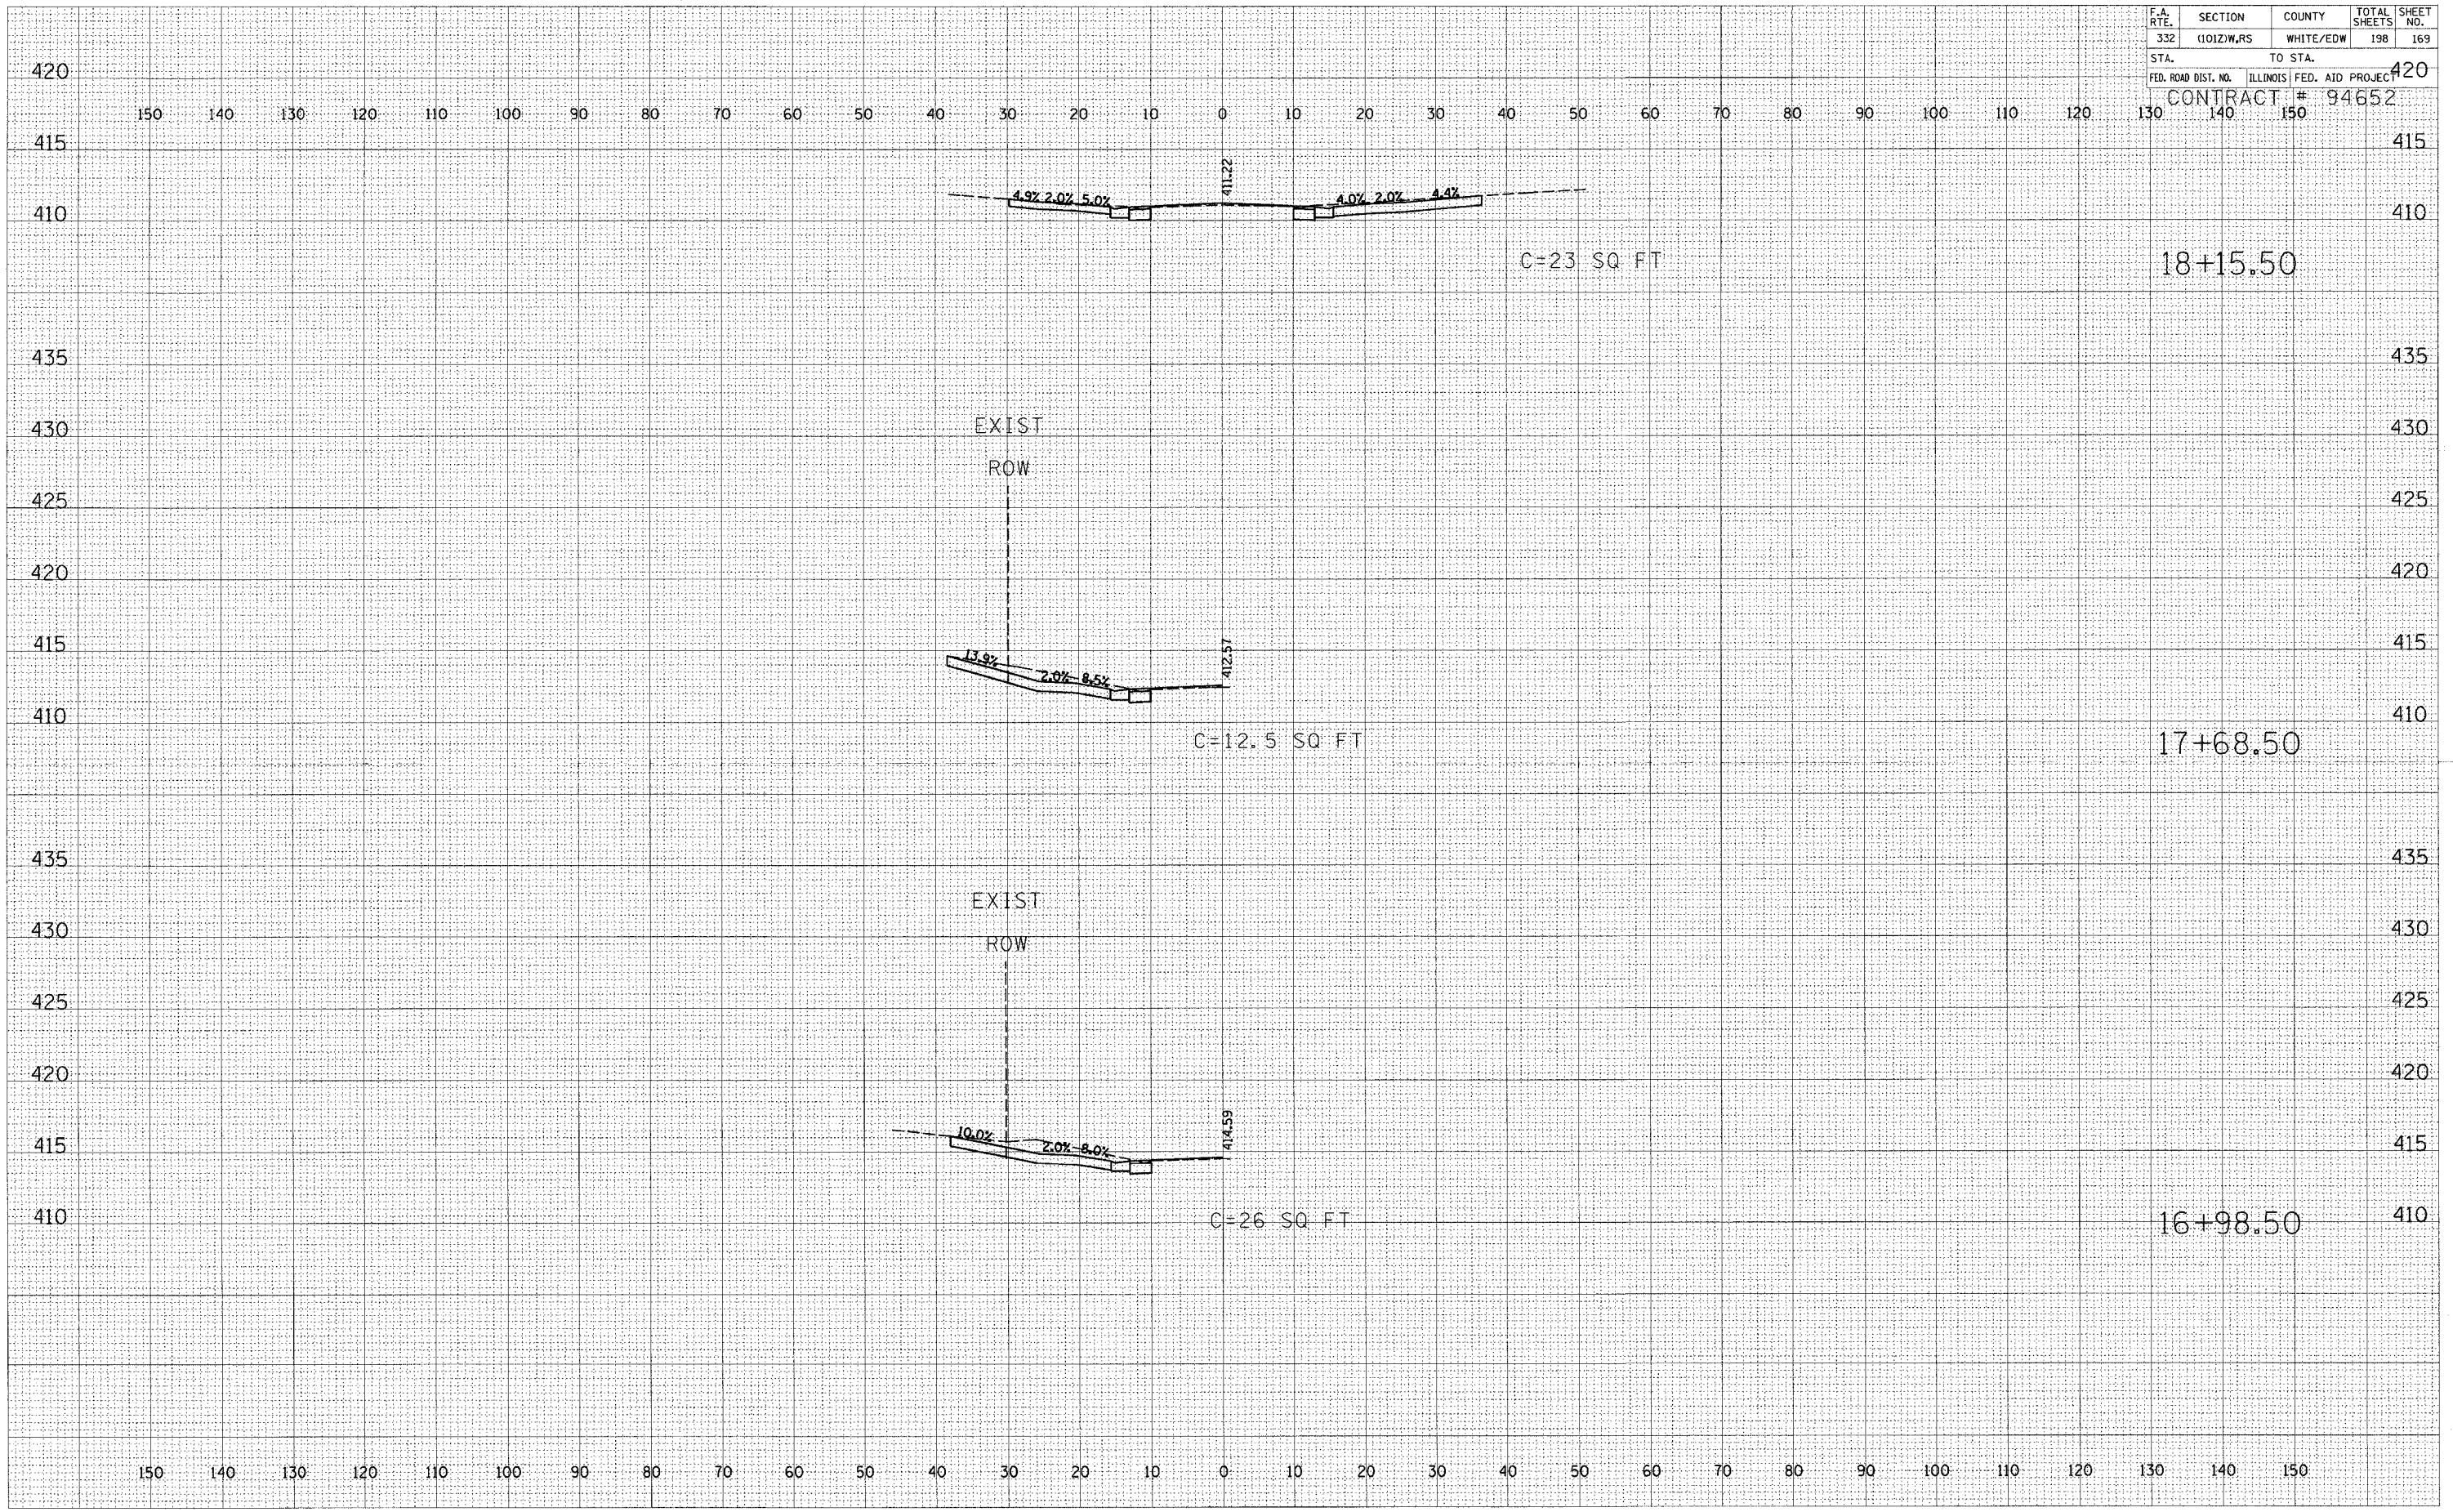

| | |
|------------|---------------|
| DATE | BY |
| | |
| SURVEYED | PLOTTED |
| FIELD BOOK | TEMPLATE |
| NO. | AREAS CHECKED |

| | |
|------------|---------------|
| DATE | BY |
| | |
| SURVEYED | PLOTTED |
| FIELD BOOK | TEMPLATE |
| NO. | AREAS CHECKED |

ENTRANCES