


F.A. RTE.	SECTION	COUNTY	TOTAL SHEETS	SHEET NO.
332	(1012)W,RS	WHITE/EDW	198	175
STA.	TO STA.			
FED. ROAD DIST. NO.	ILLINOIS	FED. AID PROJECT	CONTRACT # 94652	
	140	150		

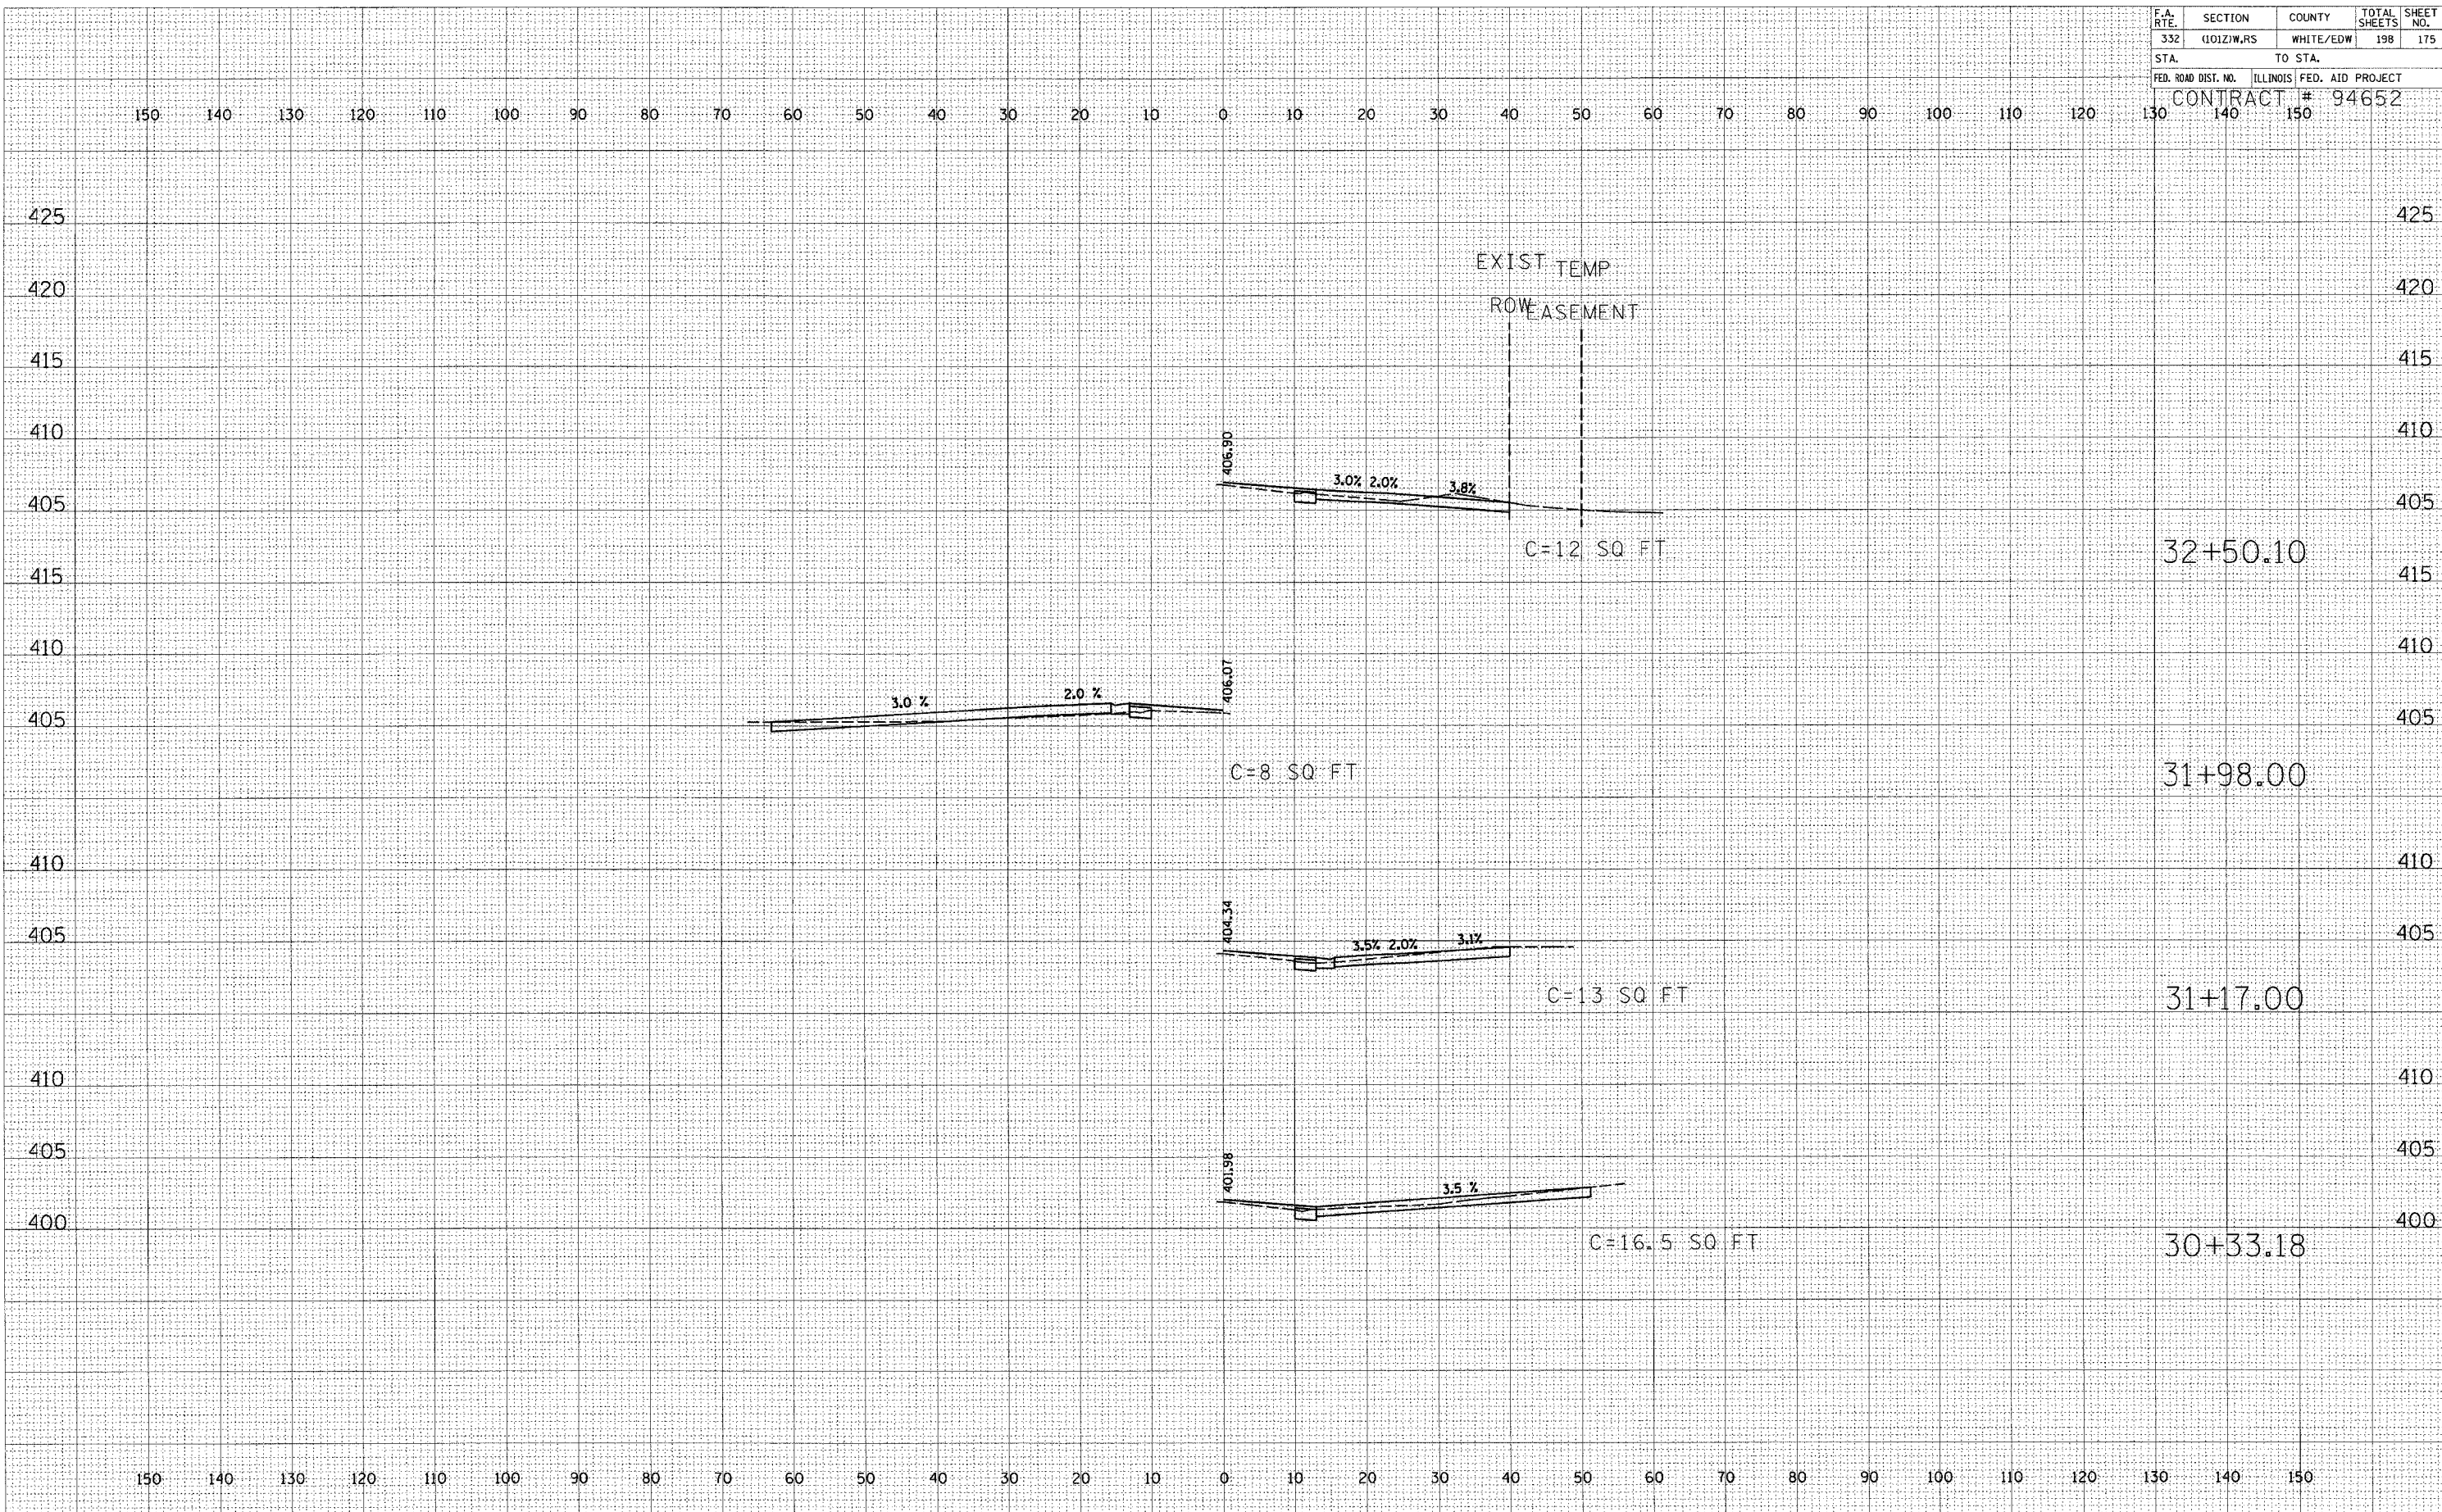

BY	DATE
SURVEYED	PLOTTED
NOTE BOOK	REPLATE
AREAS CHECKED	

BY	DATE
SURVEYED	PLOTTED
NOTE BOOK	REPLATE
AREAS CHECKED	

ENTRANCES